



# TYPICAL SECTION

## IL RTE 149

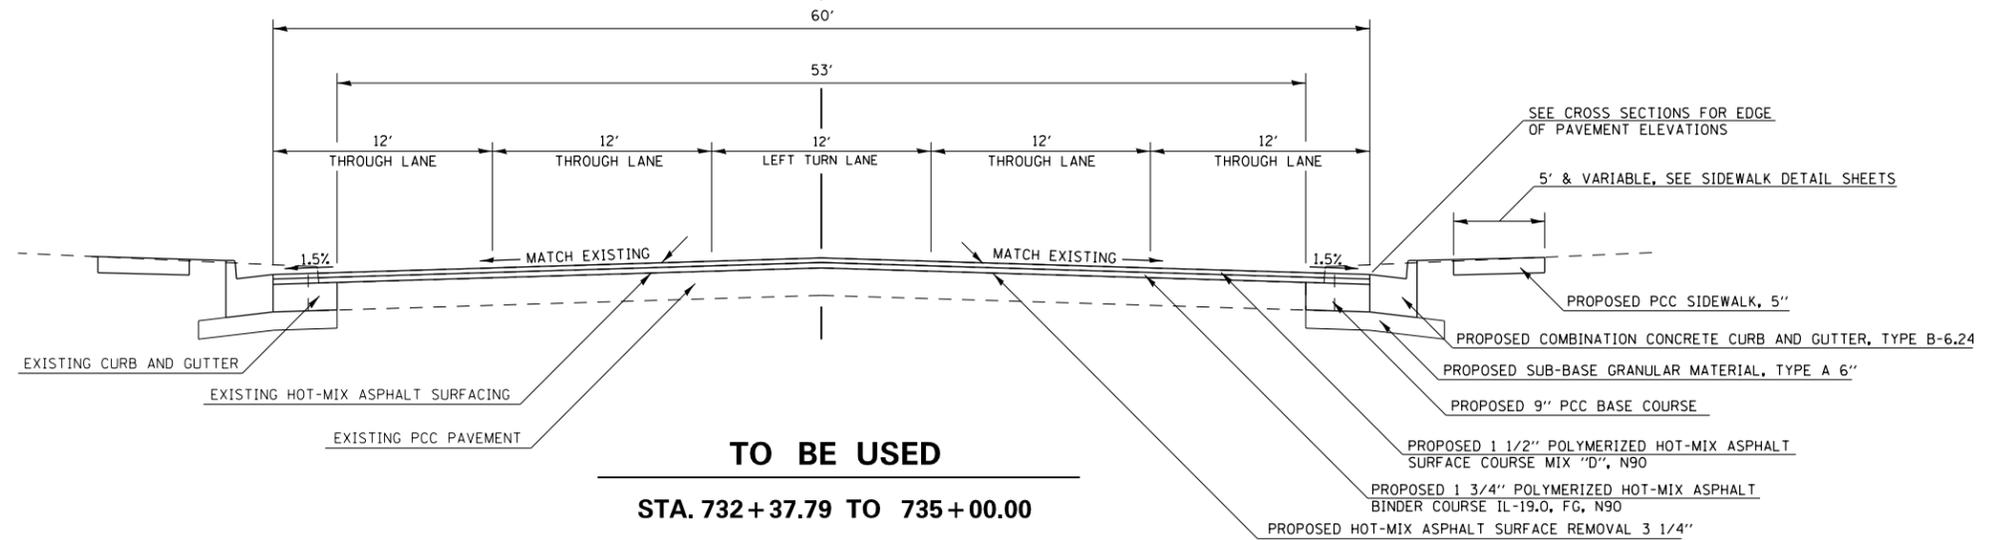

# TYPICAL SECTION

## IL RTE 149

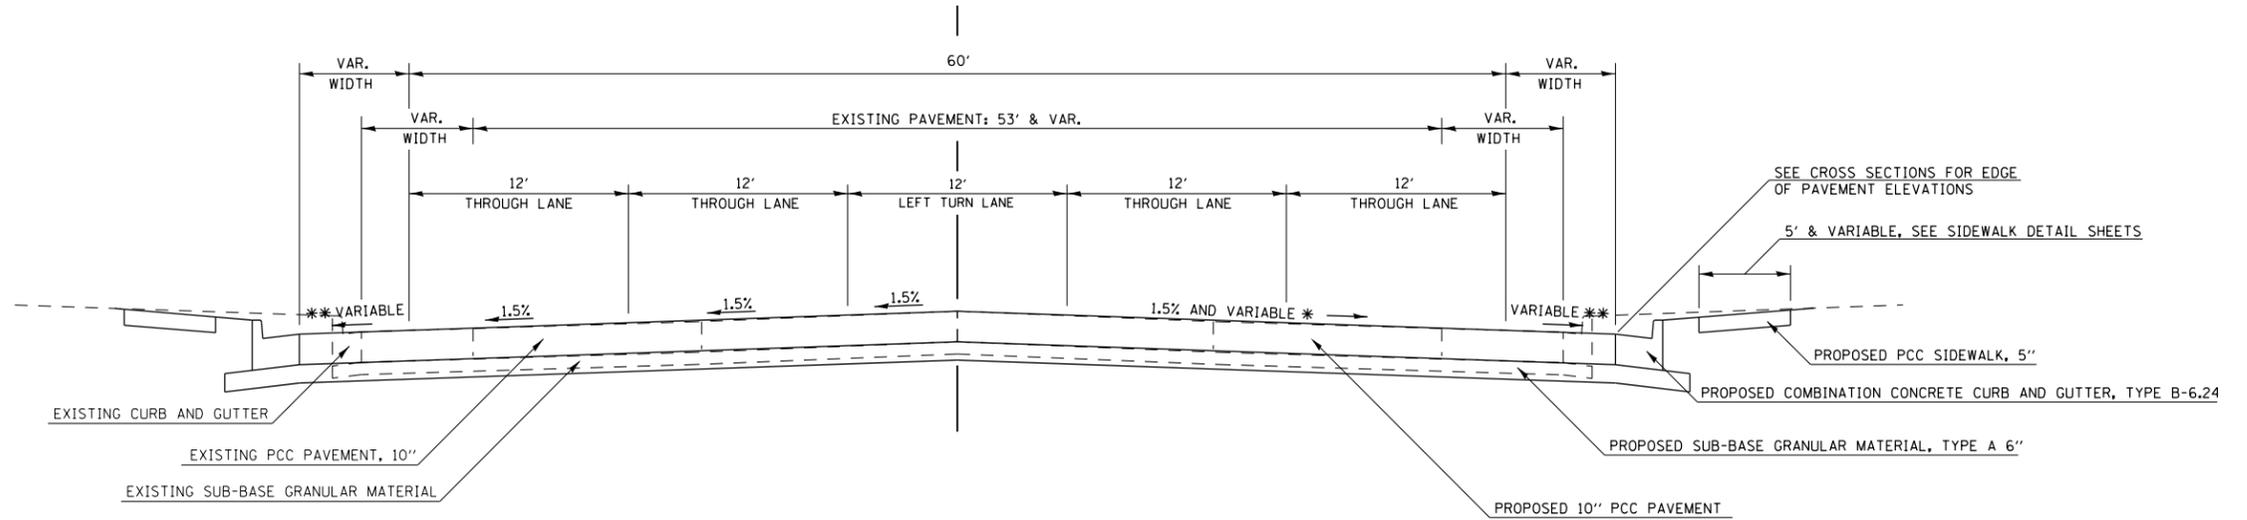

\* CROSS SLOPE VARIABLE FROM STATION 735+36 TO 736+55,  
SEE CROSS SECTIONS AND PCC PAVEMENT CROSS SLOPE SHEET  
\*\* SEE QUADRANT CROSS SECTIONS FOR SLOPE

FILE NAME =	USER NAME = \$USER*	DESIGNED -	REVISED -	<b>STATE OF ILLINOIS DEPARTMENT OF TRANSPORTATION</b>	<b>TYPICAL SECTIONS</b>			F.A.U. RTE.	SECTION	COUNTY	TOTAL SHEETS	SHEET NO.
et:\pw\work\p1dot\puffere\ad293206\78288-sh1-plan.dgn		DRAWN -	REVISED -					9481	12(N-1)	FRANKLIN	94	14
	PLOT SCALE = 10.0000' / in.	CHECKED -	REVISED -		SCALE: SHEET OF SHEETS STA. TO STA.			CONTRACT NO. 78288				
	PLOT DATE = 3/22/2013	DATE -	REVISED -		ILLINOIS FED. AID PROJECT							