


# TYPICAL SECTION

## IL RTE 149

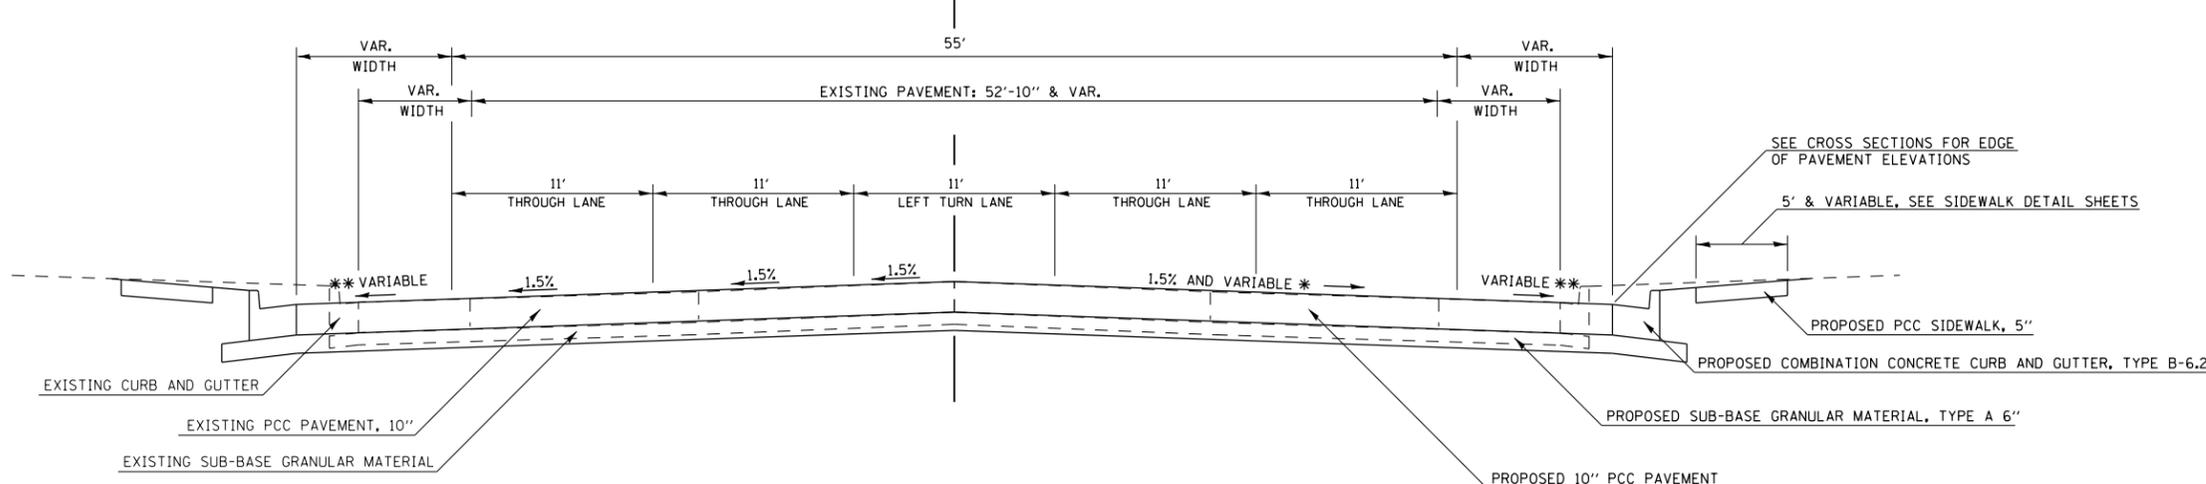

**TO BE USED**  
**STA. 736+55.00 TO 737+77.00**

\* CROSS SLOPE VARIABLE FROM STATION 736+55 TO 737+15, SEE CROSS SECTIONS AND PCC PAVEMENT CROSS SLOPE SHEET  
 \*\* SEE QUADRANT CROSS SECTIONS FOR SLOPE

FILE NAME =	USER NAME = \$USER*	DESIGNED -	REVISED -	<b>STATE OF ILLINOIS DEPARTMENT OF TRANSPORTATION</b>	<b>TYPICAL SECTIONS</b>			F.A.U RTE.	SECTION	COUNTY	TOTAL SHEETS	SHEET NO.
et:\pw\work\p\idot\puff\ee\ad\293206\78288-sh\plan.dgn		DRAWN -	REVISED -					9481	12(N-1)	FRANKLIN	94	15
	PLOT SCALE = 10.0000' / 1"	CHECKED -	REVISED -		SCALE:      SHEET      OF      SHEETS      STA.      TO      STA.			CONTRACT NO. 78288				
	PLOT DATE = 3/22/2013	DATE -	REVISED -		ILLINOIS FED. AID PROJECT							