


TO BE USED
 72+38 TO 71+46.4AH/15+53.5BK
 15+53.5 TO 15+10

*MATCH EXISTING

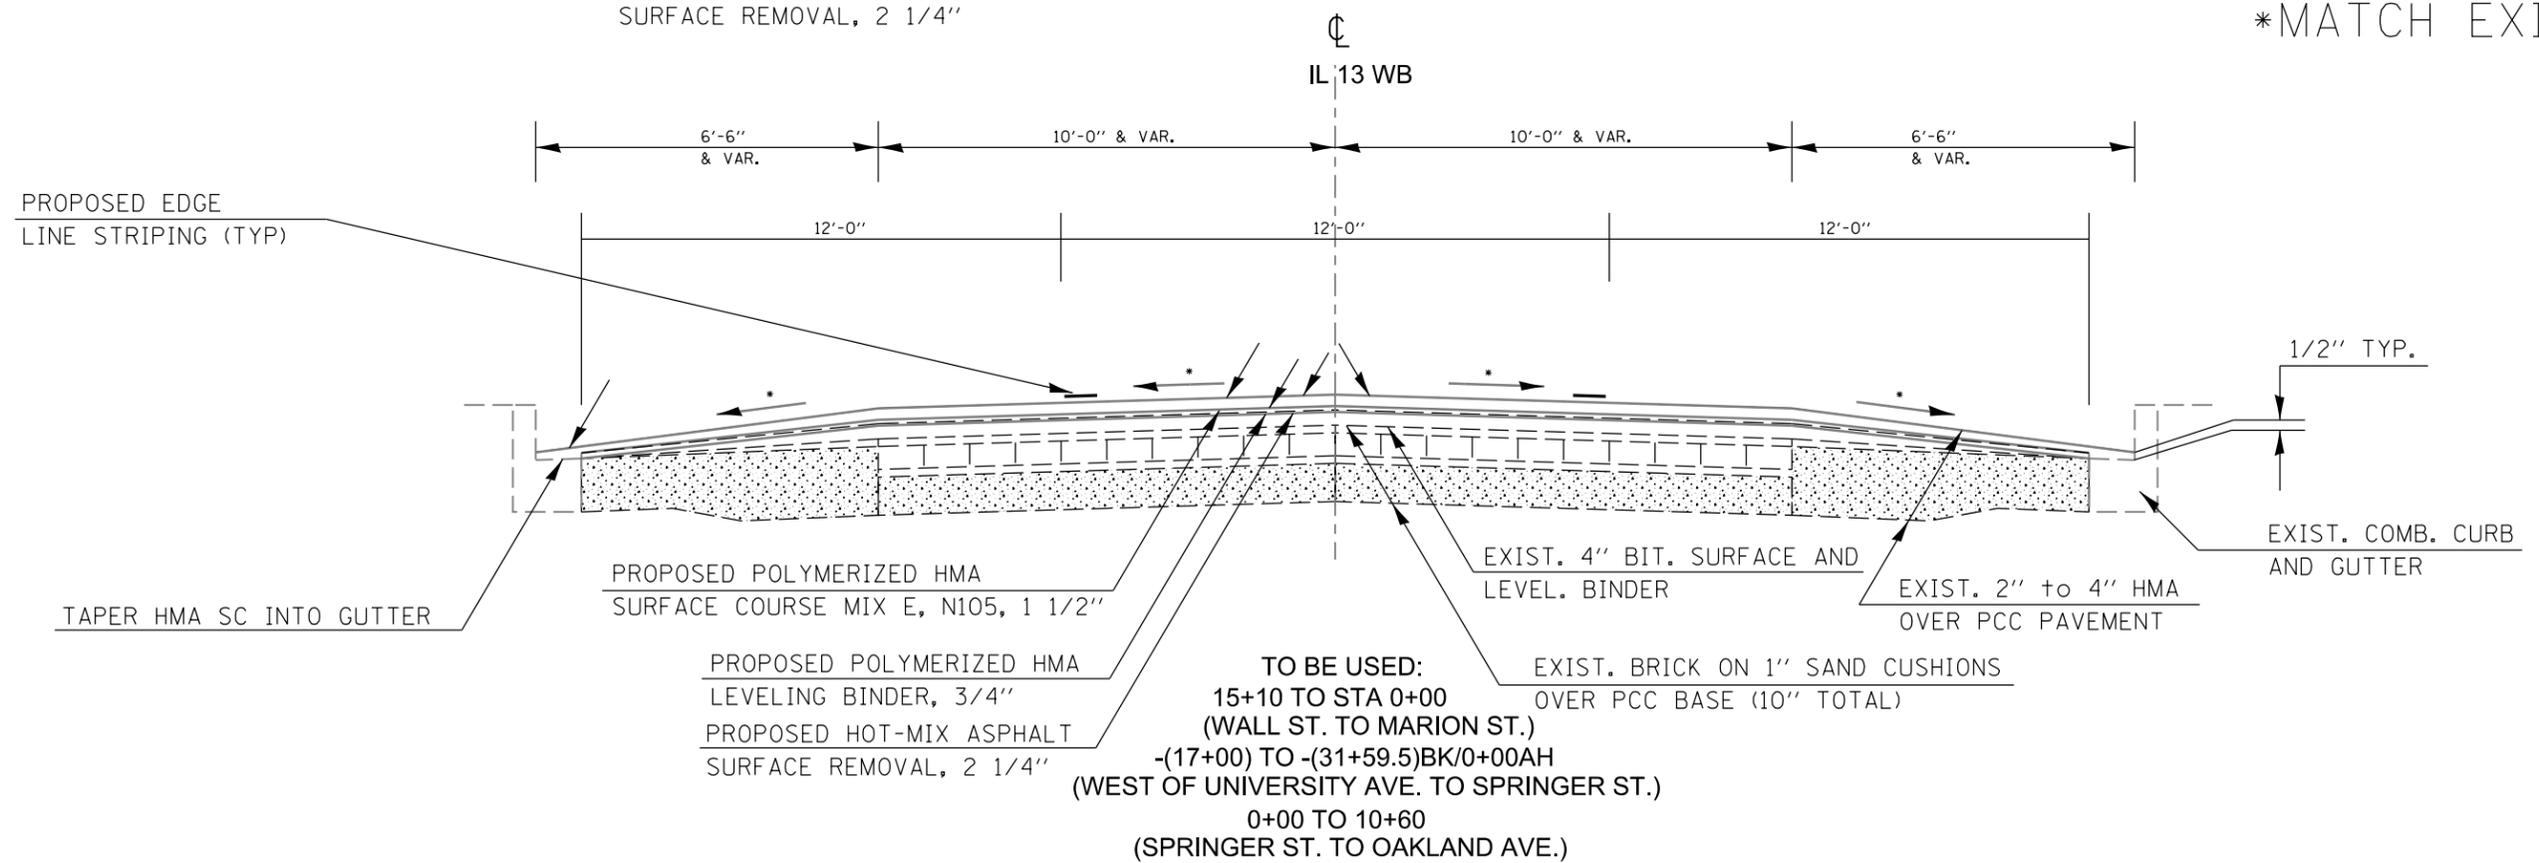

TO BE USED:
 15+10 TO STA 0+00
 (WALL ST. TO MARION ST.)
 -(17+00) TO -(31+59.5)BK/0+00AH
 (WEST OF UNIVERSITY AVE. TO SPRINGER ST.)
 0+00 TO 10+60
 (SPRINGER ST. TO OAKLAND AVE.)

FILE NAME =	USER NAME = \$USER\$	DESIGNED -	REVISED -	STATE OF ILLINOIS DEPARTMENT OF TRANSPORTATION	TYPICAL SECTIONS				F.A.P. RTE.	SECTION	COUNTY	TOTAL SHEETS	SHEET NO.		
c:\pwork\pwork\kellykd\0315140\shb	typ_sch_ties.dgn	DRAWN -	REVISED -		SCALE:	SHEET	OF	SHEETS	STA.	TO STA.	331	(5-2,6,12-1)RS-3	JACKSON	27	7
\$MODELNAME\$	PLOT SCALE = 100.0000' / in.	CHECKED -	REVISED -						CONTRACT NO. 78331						
	PLOT DATE = 1/4/2013	DATE -	REVISED -						ILLINOIS FED. AID PROJECT						