


*MATCH EXISTING

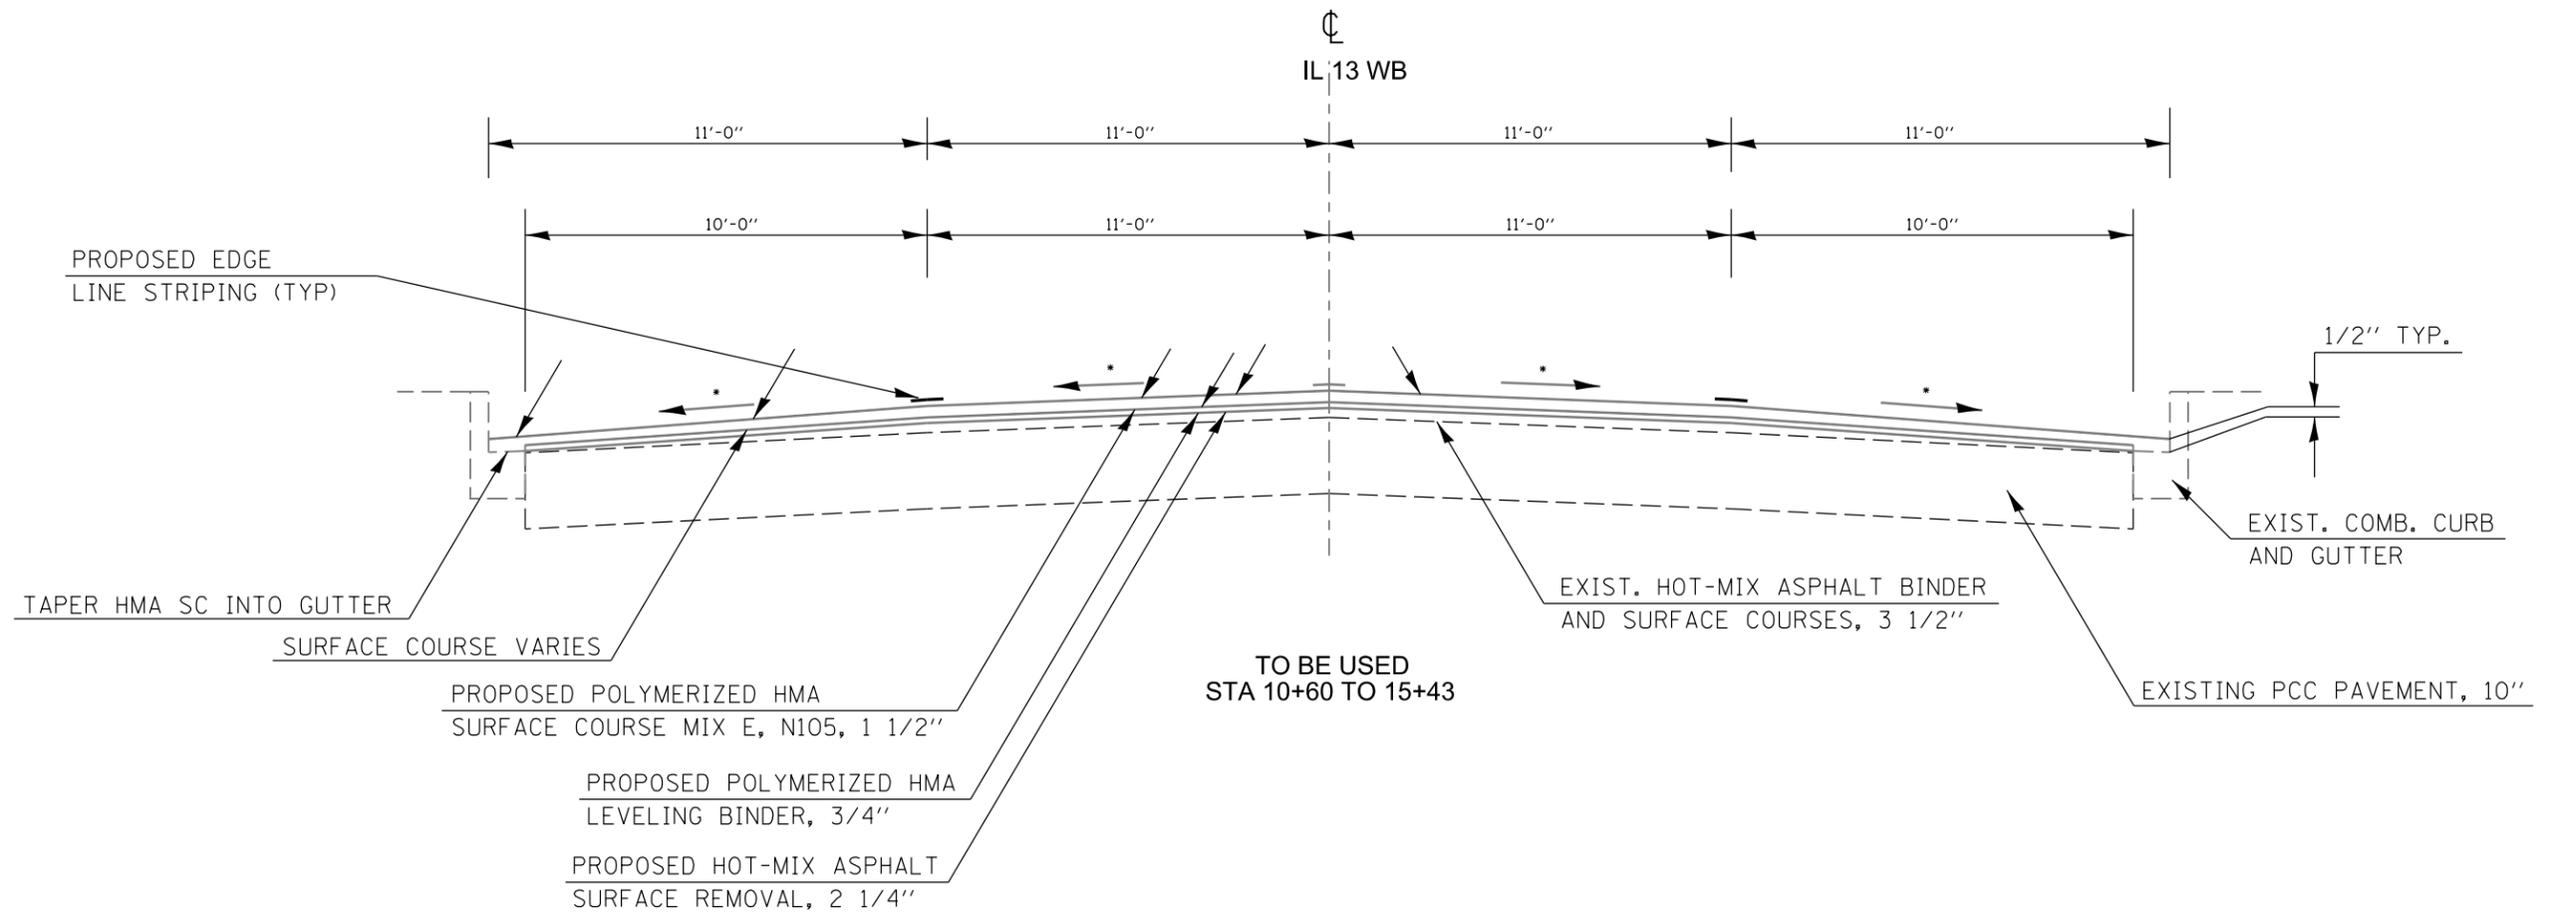

FILE NAME =	USER NAME = \$USER\$	DESIGNED -	REVISED -	STATE OF ILLINOIS DEPARTMENT OF TRANSPORTATION	TYPICAL SECTIONS				F.A.P. RTE.	SECTION	COUNTY	TOTAL SHEETS	SHEET NO.		
c:\pwork\pwork\dot\kellykd\0315140\shb	typ_sch_ties.dgn	DRAWN -	REVISED -		SCALE:	SHEET	OF	SHEETS	STA.	TO STA.	331	(5-2,6,12-1)RS-3	JACKSON	27	8
\$MODELNAME\$	PLOT SCALE = 100.0000' / 1"	CHECKED -	REVISED -												
	PLOT DATE = 1/4/2013	DATE -	REVISED -												