


BUTT JOINT DETAIL
 AT CANADIAN NATIONAL/ILLINOIS CENTRAL
 RAILROAD CROSSING
 STA. -(6+51) TO STA. -(6+88)

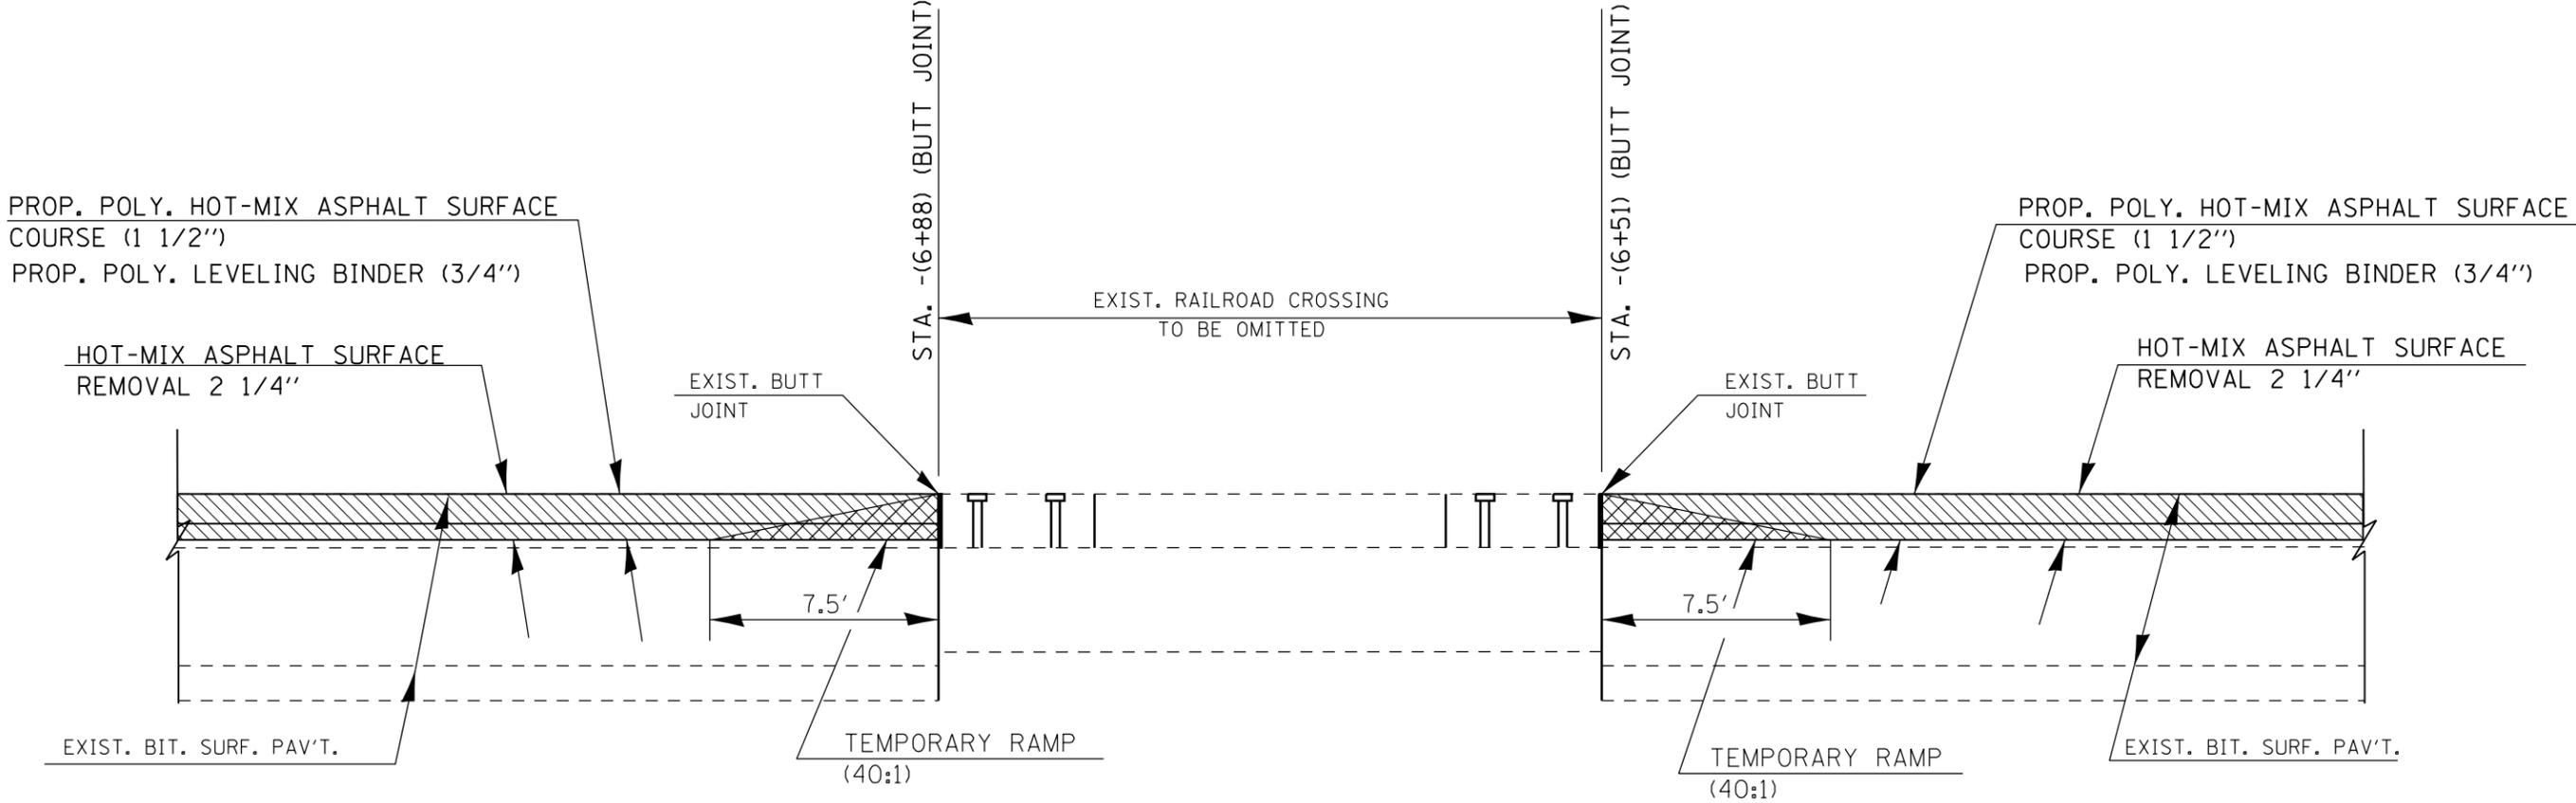

FILE NAME =	USER NAME = \$USER\$	DESIGNED -	REVISED -
c:\pwork\pwork\kellykd\0315140\shtr	details.dgn	DRAWN -	REVISED -
\$MODELNAME\$	PLOT SCALE = 100.0000' / in.	CHECKED -	REVISED -
	PLOT DATE = 1/4/2013	DATE -	REVISED -

**STATE OF ILLINOIS
 DEPARTMENT OF TRANSPORTATION**

**BUTT JOINT DETAIL AT
 RAILROAD CROSSING**

SCALE: SHEET OF SHEETS STA. TO STA.

F.A. RTE.	SECTION	COUNTY	TOTAL SHEETS	SHEET NO.
331	(5-2,6,12-1)RS-3	JACKSON	27	23
CONTRACT NO. 78331				
ILLINOIS FED. AID PROJECT				