


MB MESSAGE BOARD

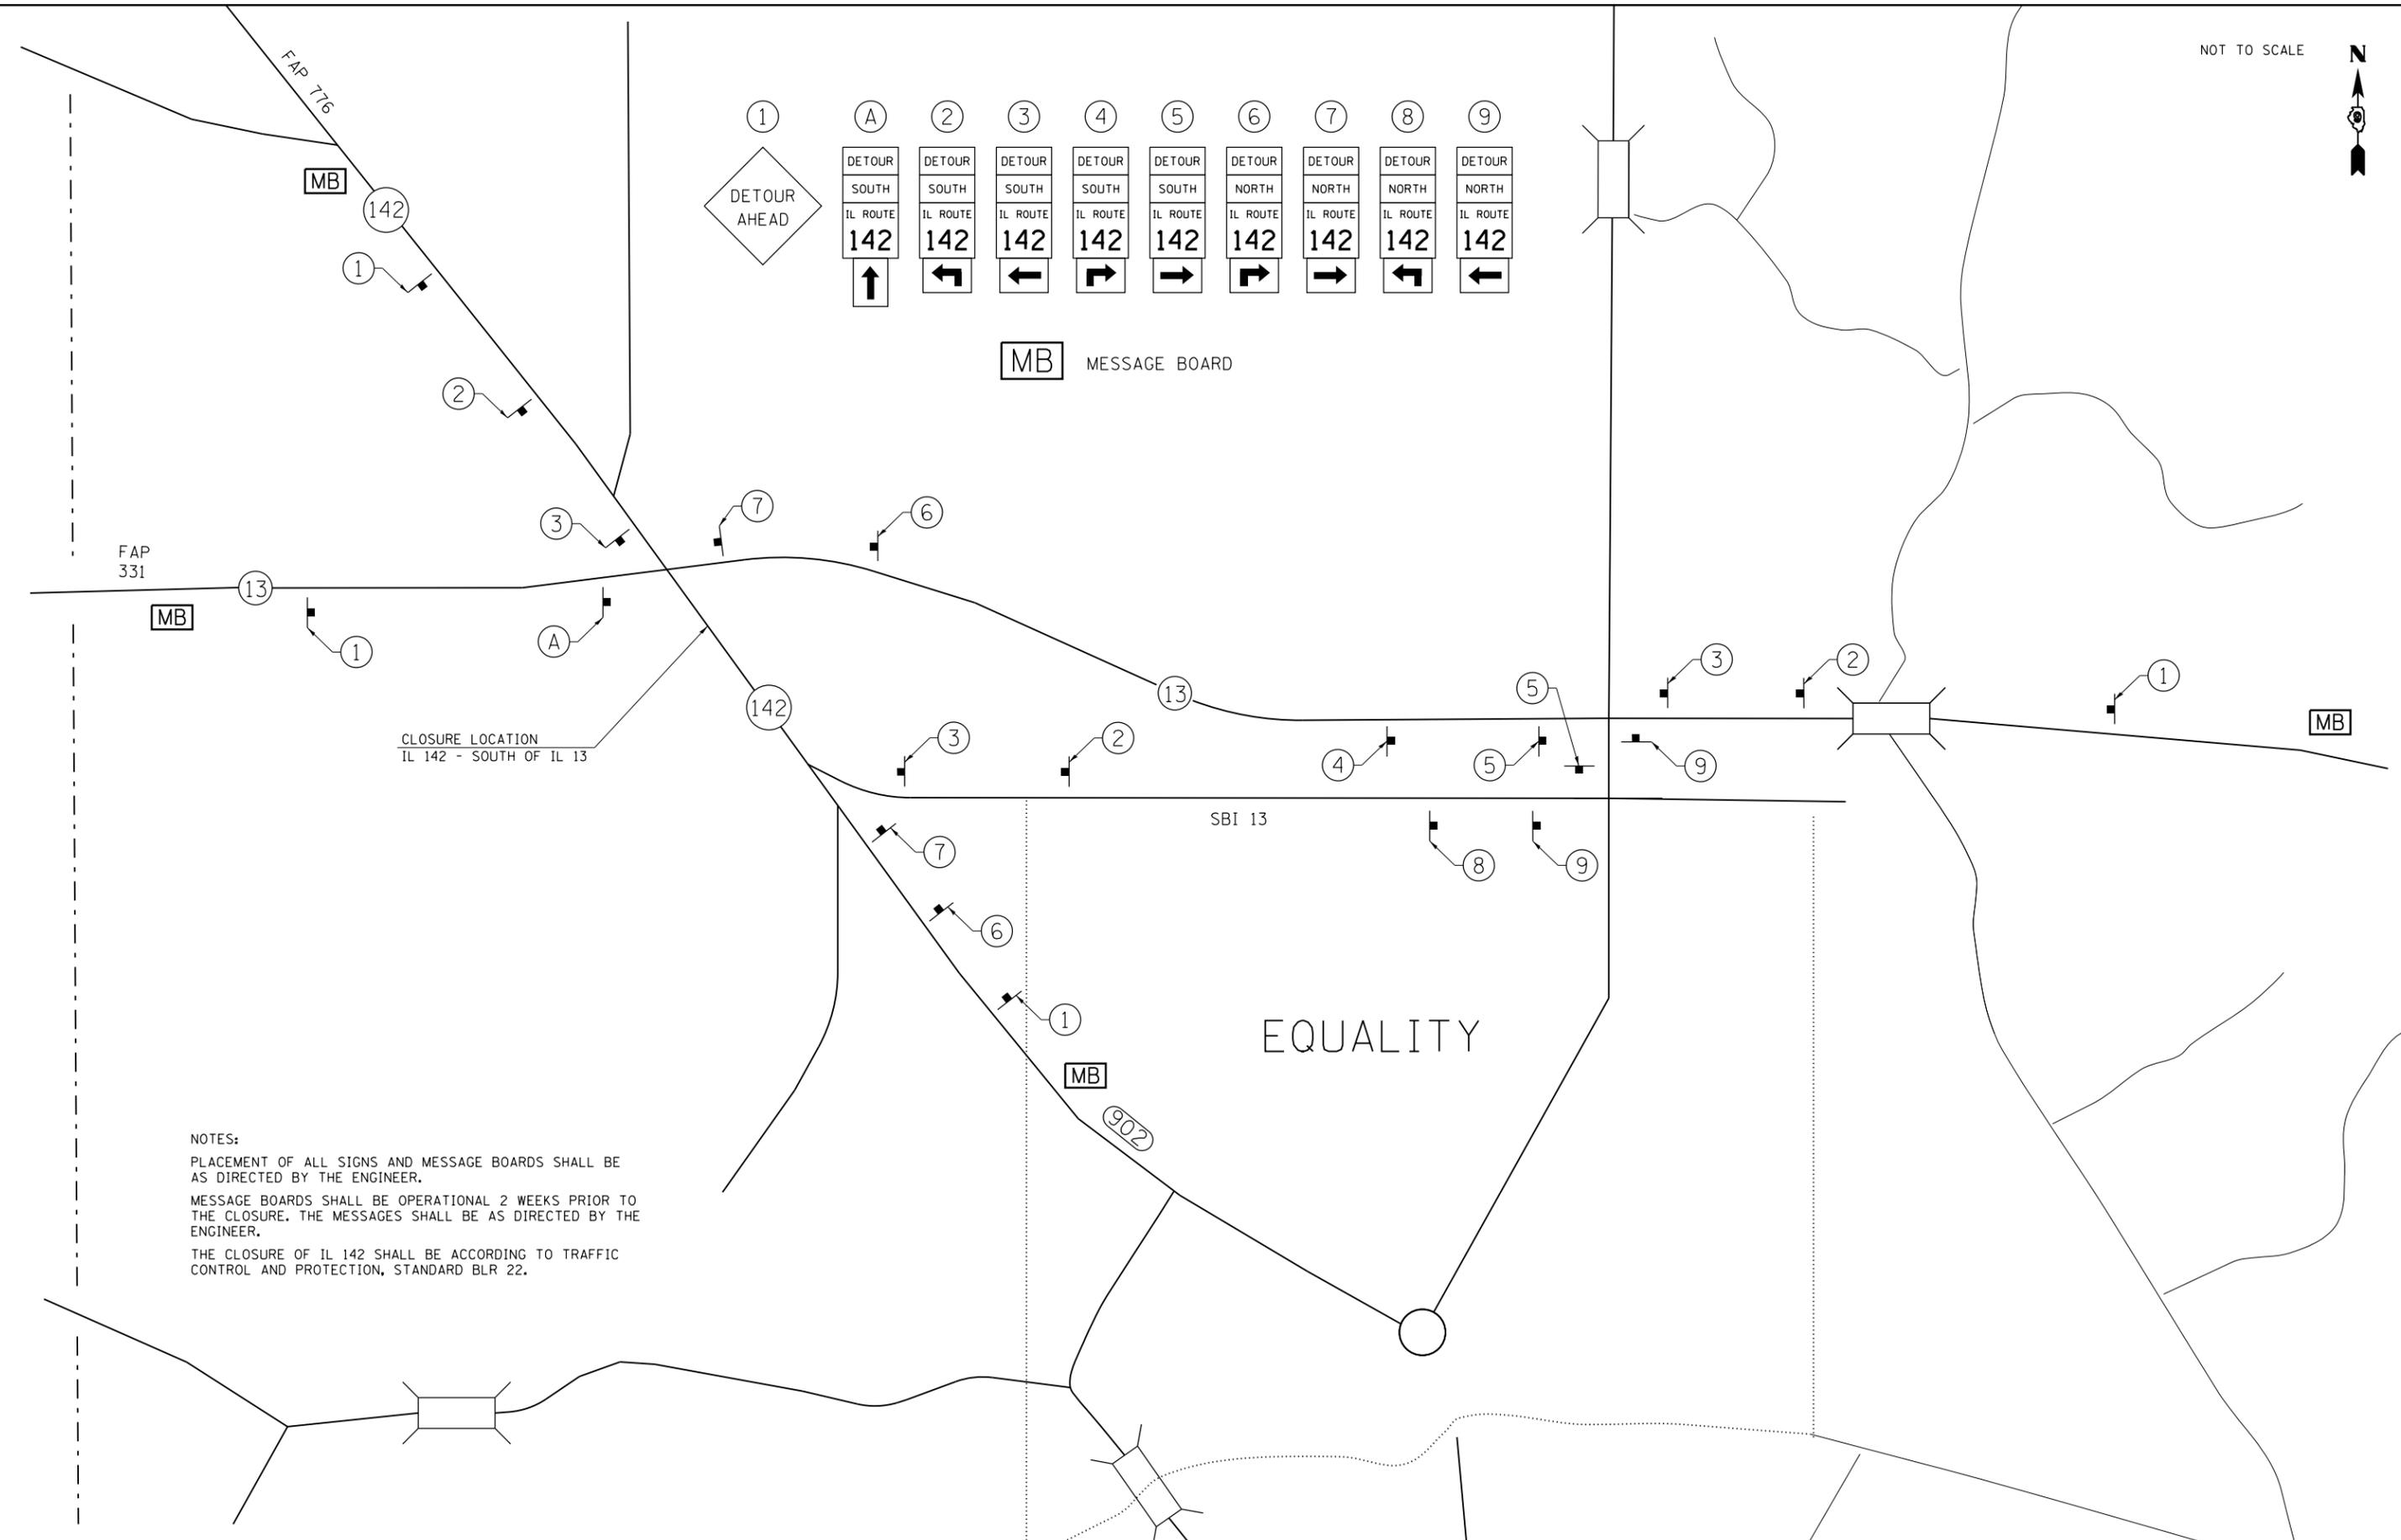

NOTES:  
 PLACEMENT OF ALL SIGNS AND MESSAGE BOARDS SHALL BE AS DIRECTED BY THE ENGINEER.  
 MESSAGE BOARDS SHALL BE OPERATIONAL 2 WEEKS PRIOR TO THE CLOSURE. THE MESSAGES SHALL BE AS DIRECTED BY THE ENGINEER.  
 THE CLOSURE OF IL 142 SHALL BE ACCORDING TO TRAFFIC CONTROL AND PROTECTION, STANDARD BLR 22.

FILE NAME =	USER NAME = \$USER*	DESIGNED -	REVISED -
et:\pw\work\p\midot\k\elleykd\0335268\78356sht.pln.dgn		DRAWN -	REVISED -
	PLOT SCALE = 100.0000' / in.	CHECKED -	REVISED -
	PLOT DATE = 4/11/2013	DATE -	REVISED -

**STATE OF ILLINOIS  
 DEPARTMENT OF TRANSPORTATION**

**DETOUR PLAN - LOCATION 1**

SCALE:      SHEET NO.    OF    SHEETS    STA.      TO STA.

F.A. RTE.	SECTION	COUNTY	TOTAL SHEETS	SHEET NO.
VAR	D9 CM PATCH 2014-1	*	17	16
* GALLATIN & WHITE			CONTRACT NO. 78356	
ILLINOIS FED. AID PROJECT				