


LOCATION #1 I-57 & IL 154 (SESSER)

LOCATION #2 I-57 & IL 14 (BENTON)

LOCATION #3 I-57 & IL 149
(WEST FRANKFORT)

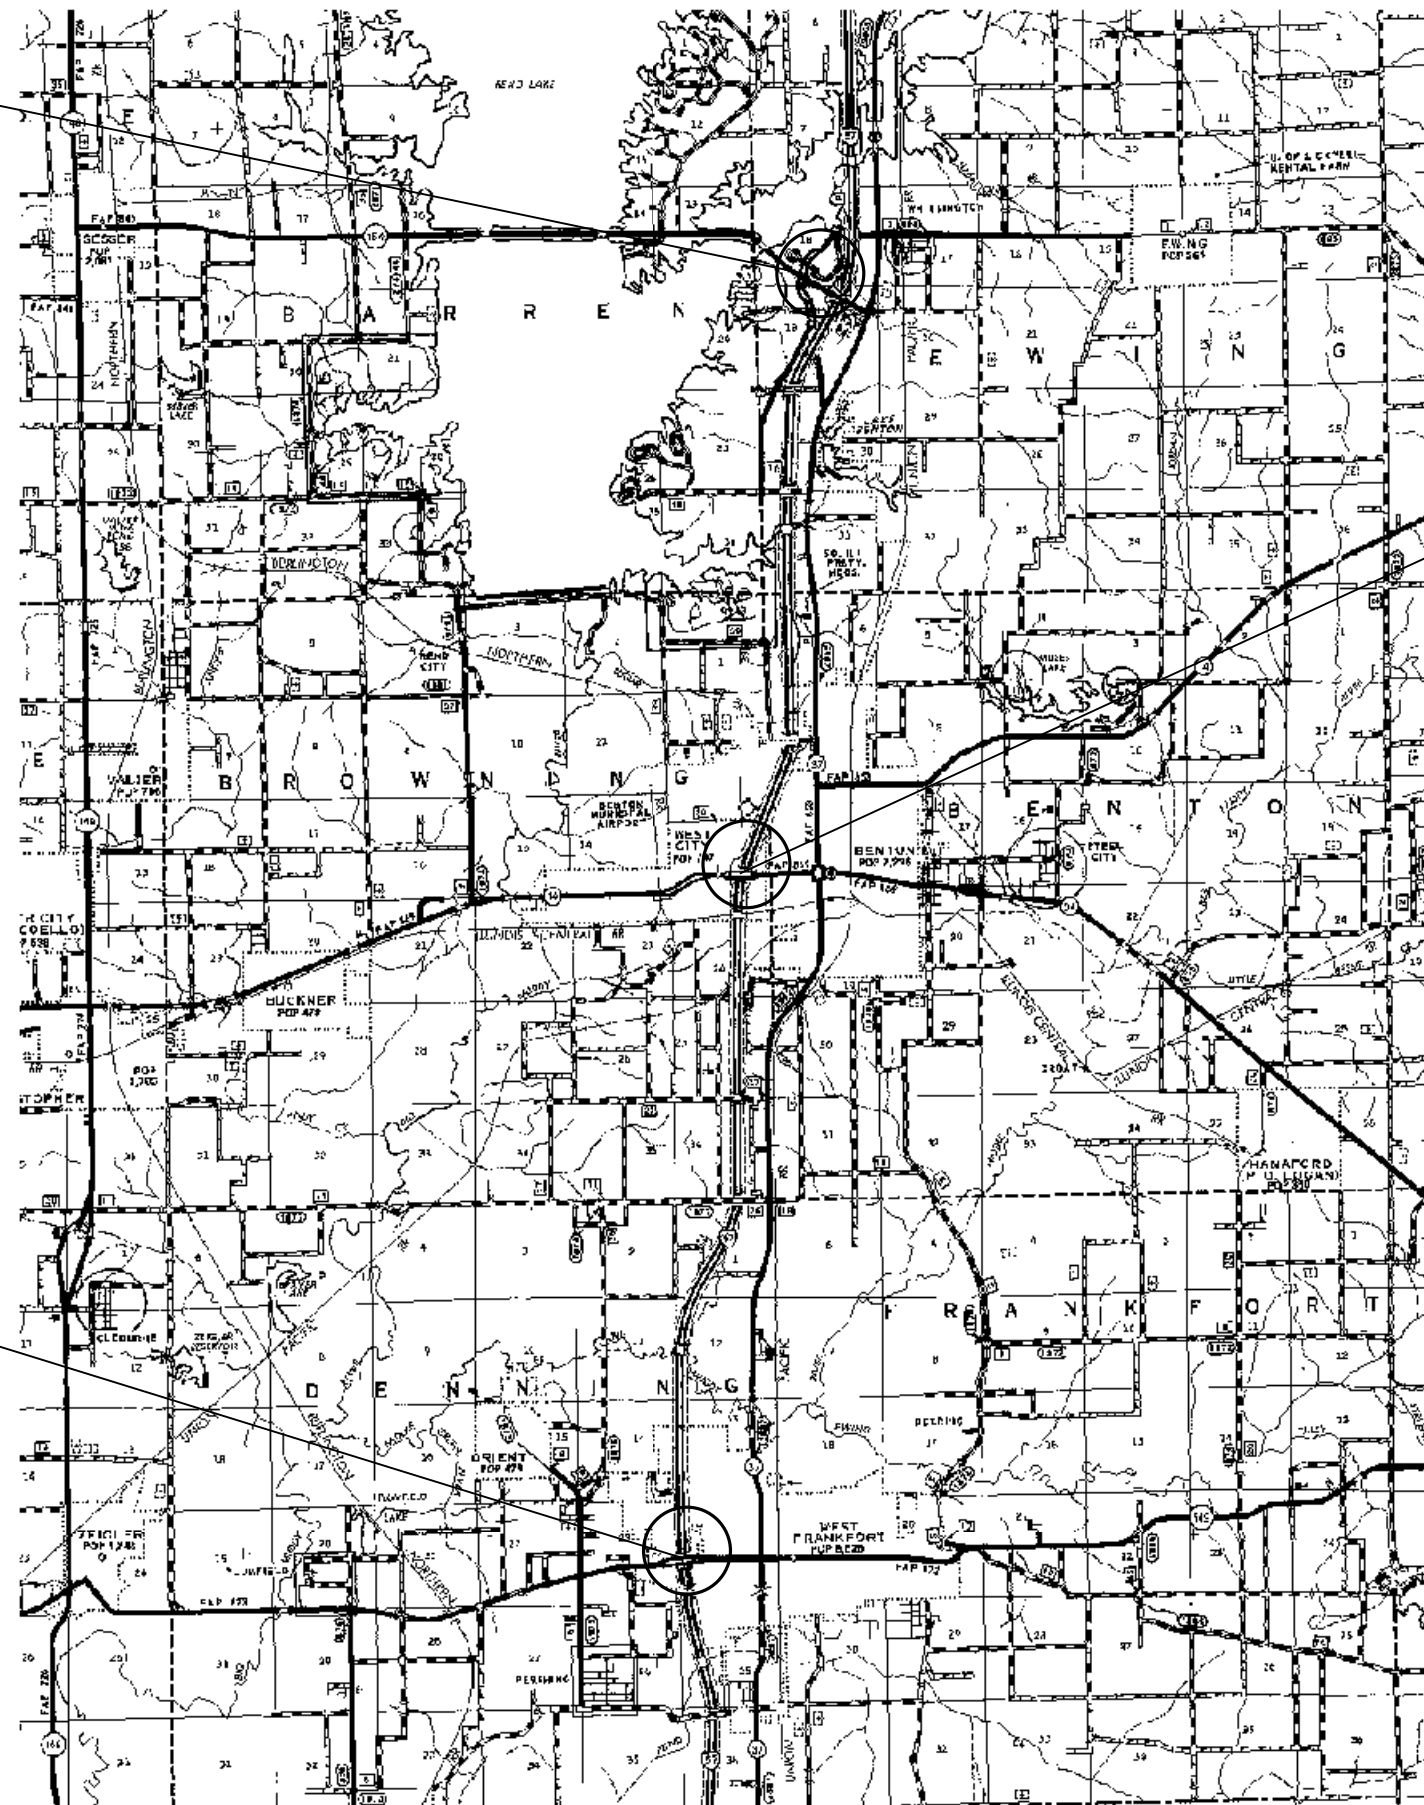

| | | | |
|---|-----------------------|------------|-----------|
| FILE NAME = | USER NAME = \$USER* | DESIGNED - | REVISED - |
| et:\pw\work\p\dot\col\emm\d0339264\78362-sh-t-pln.dgn | | DRAWN - | REVISED - |
| | | CHECKED - | REVISED - |
| \$MODELNAME* | PLOT DATE = 3/29/2013 | DATE - | REVISED - |

STATE OF ILLINOIS
DEPARTMENT OF TRANSPORTATION

FRANKLIN COUNTY
LOCATION MAP

SCALE: SHEET OF SHEETS STA. TO STA.

| F.A.I. RTE. | SECTION | COUNTY | TOTAL SHEETS | SHEET NO. |
|---------------------------|------------------------|---------|--------------------|-----------|
| * | D9 SAFETY SIGNAGE 2013 | VARIOUS | 34 | 9 |
| | | | CONTRACT NO. 78362 | |
| ILLINOIS FED. AID PROJECT | | | | |

* VARIOUS ROUTES