


LOCATION #10 I-57 & CO HWY 13  
(GOREVILLE RD)

LOCATION #11 I-24 & CO HWY 12  
(GOREVILLE)

LOCATION #13 I-24 & IL 146

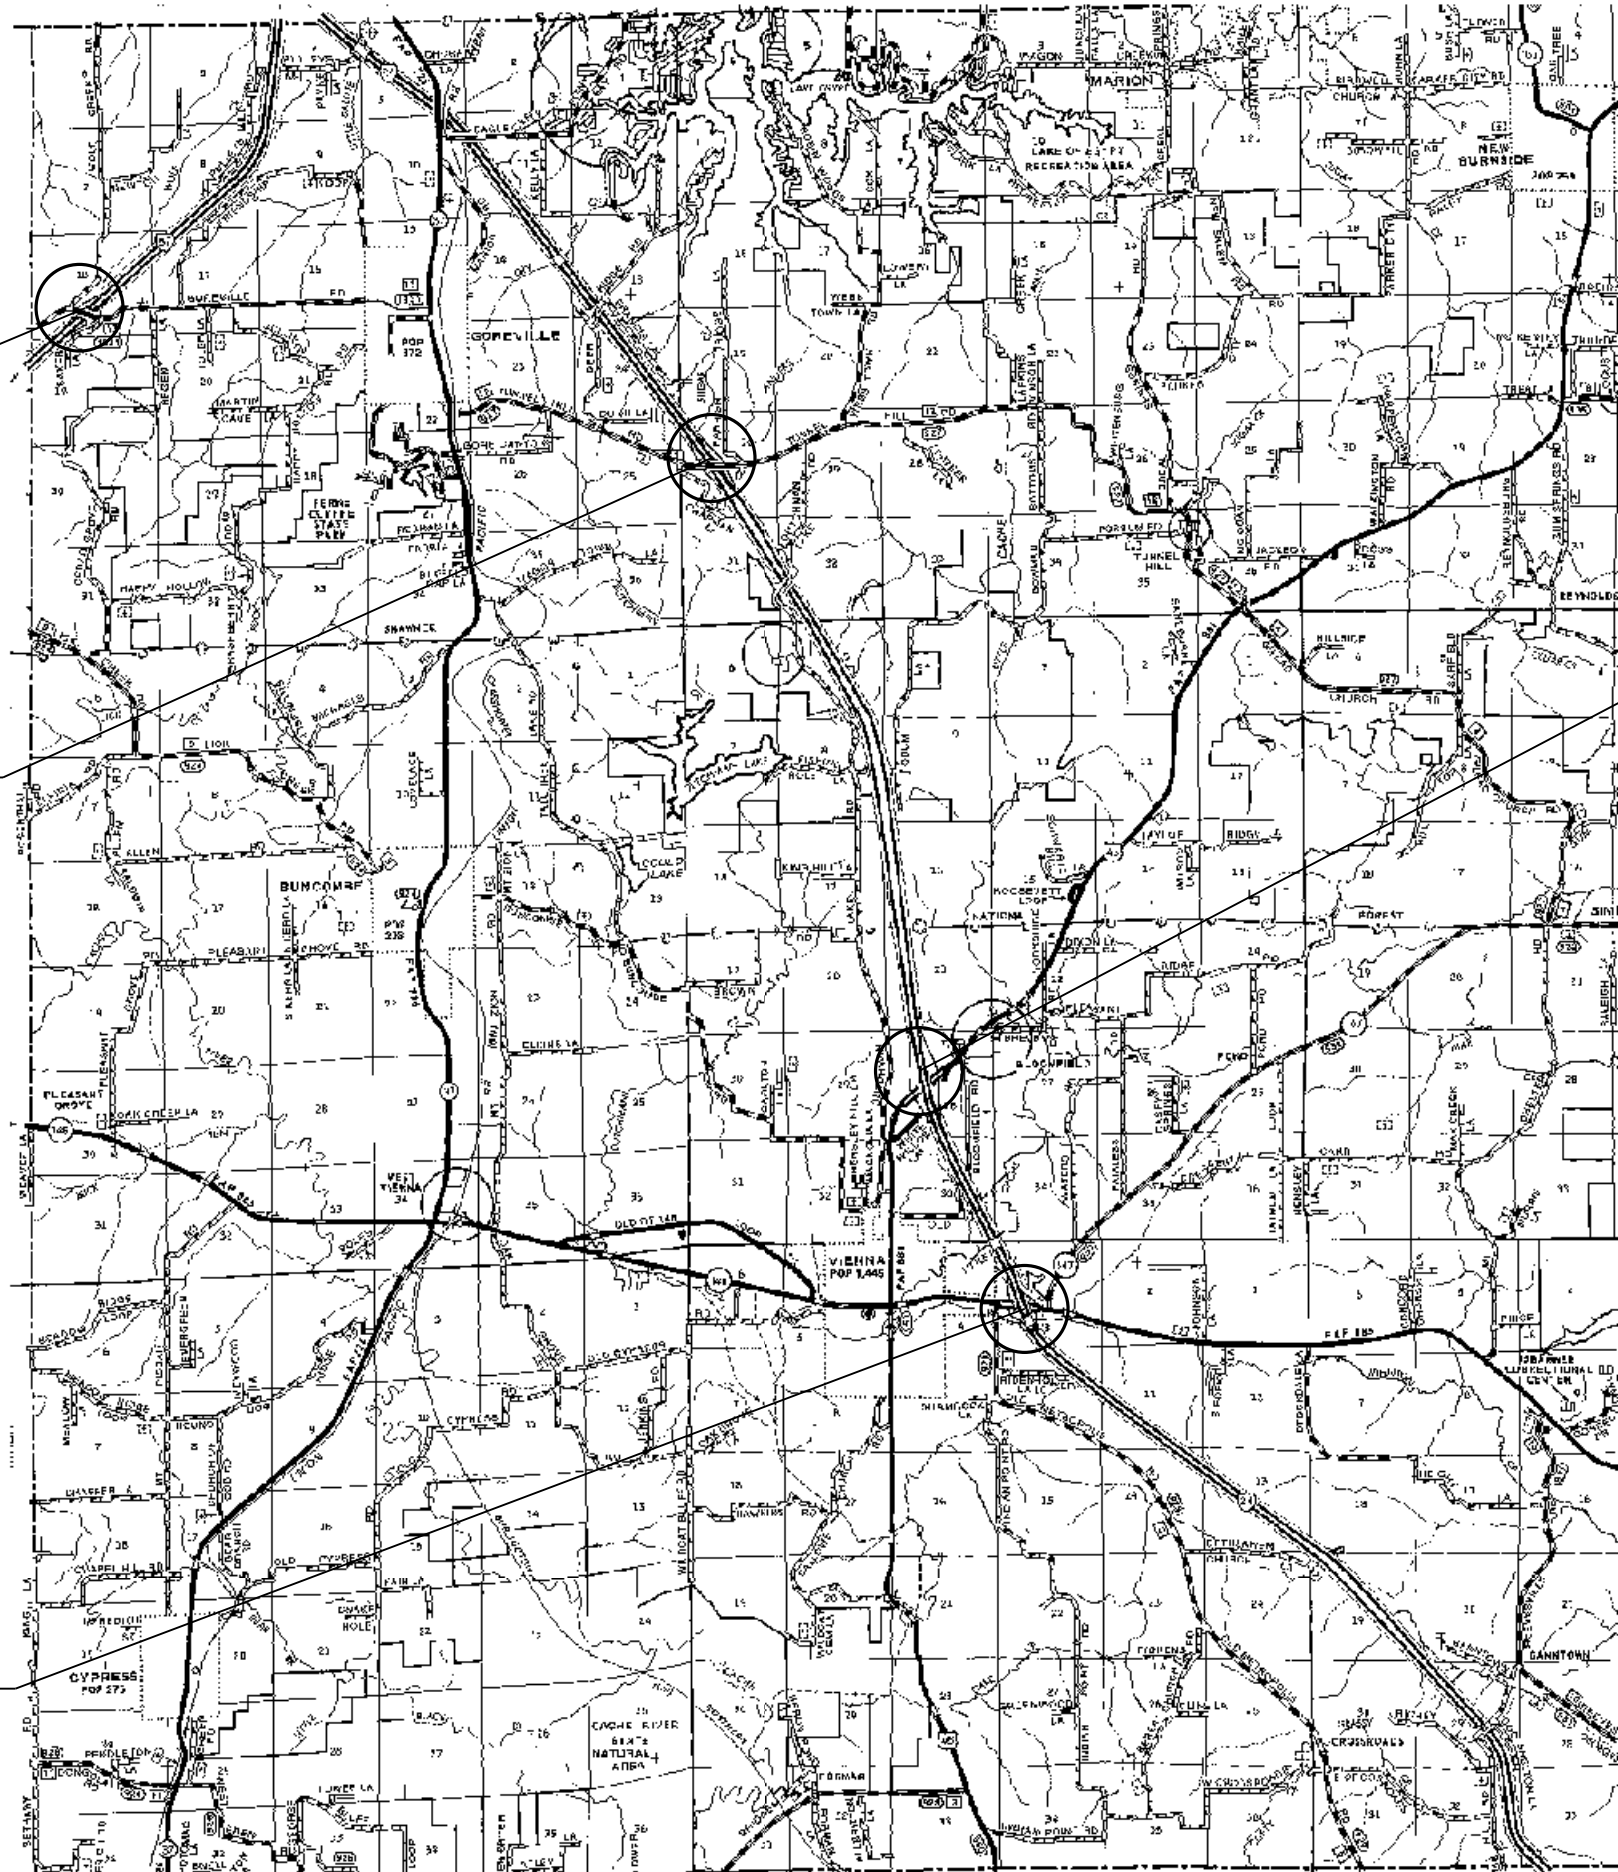

LOCATION #12 I-24 & US 45

FILE NAME =	USER NAME = \$USER\$	DESIGNED -	REVISED -
et:\pw\work\p\dot\col\emm\d0339264\78362-sh-t-p\in.dgn		DRAWN -	REVISED -
\$MODELNAME\$	PLOT SCALE = 100.0000' / in.	CHECKED -	REVISED -
	PLOT DATE = 3/29/2013	DATE -	REVISED -

**STATE OF ILLINOIS  
DEPARTMENT OF TRANSPORTATION**

**JOHNSON COUNTY  
LOCATION MAP**

SCALE: SHEET OF SHEETS STA. TO STA.

F.A.I. RTE.	SECTION	COUNTY	TOTAL SHEETS	SHEET NO.
D9	SAFETY SIGNAGE 2013	VARIOUS	34	11
			CONTRACT NO. 78362	

ILLINOIS FED. AID PROJECT

\* VARIOUS ROUTES