



19TH STREET TO 24TH STREET PLACE

12TH AVENUE, 19TH - 34TH STREET

Mixture Use	Surface	Level Binder
PG:	SBS PG 70-22	SBS 70-22
Design Air Voids	4.0 @ N50	4.0 @ N50
Mixture Composition: (Gradation Mixture)	IL 9.5	IL 4.75
Friction Aggregate	D	N/A
20 Year ESAL	1.1	
Mixture Weight	123 lbs/sy/in	109 lbs/sy/in

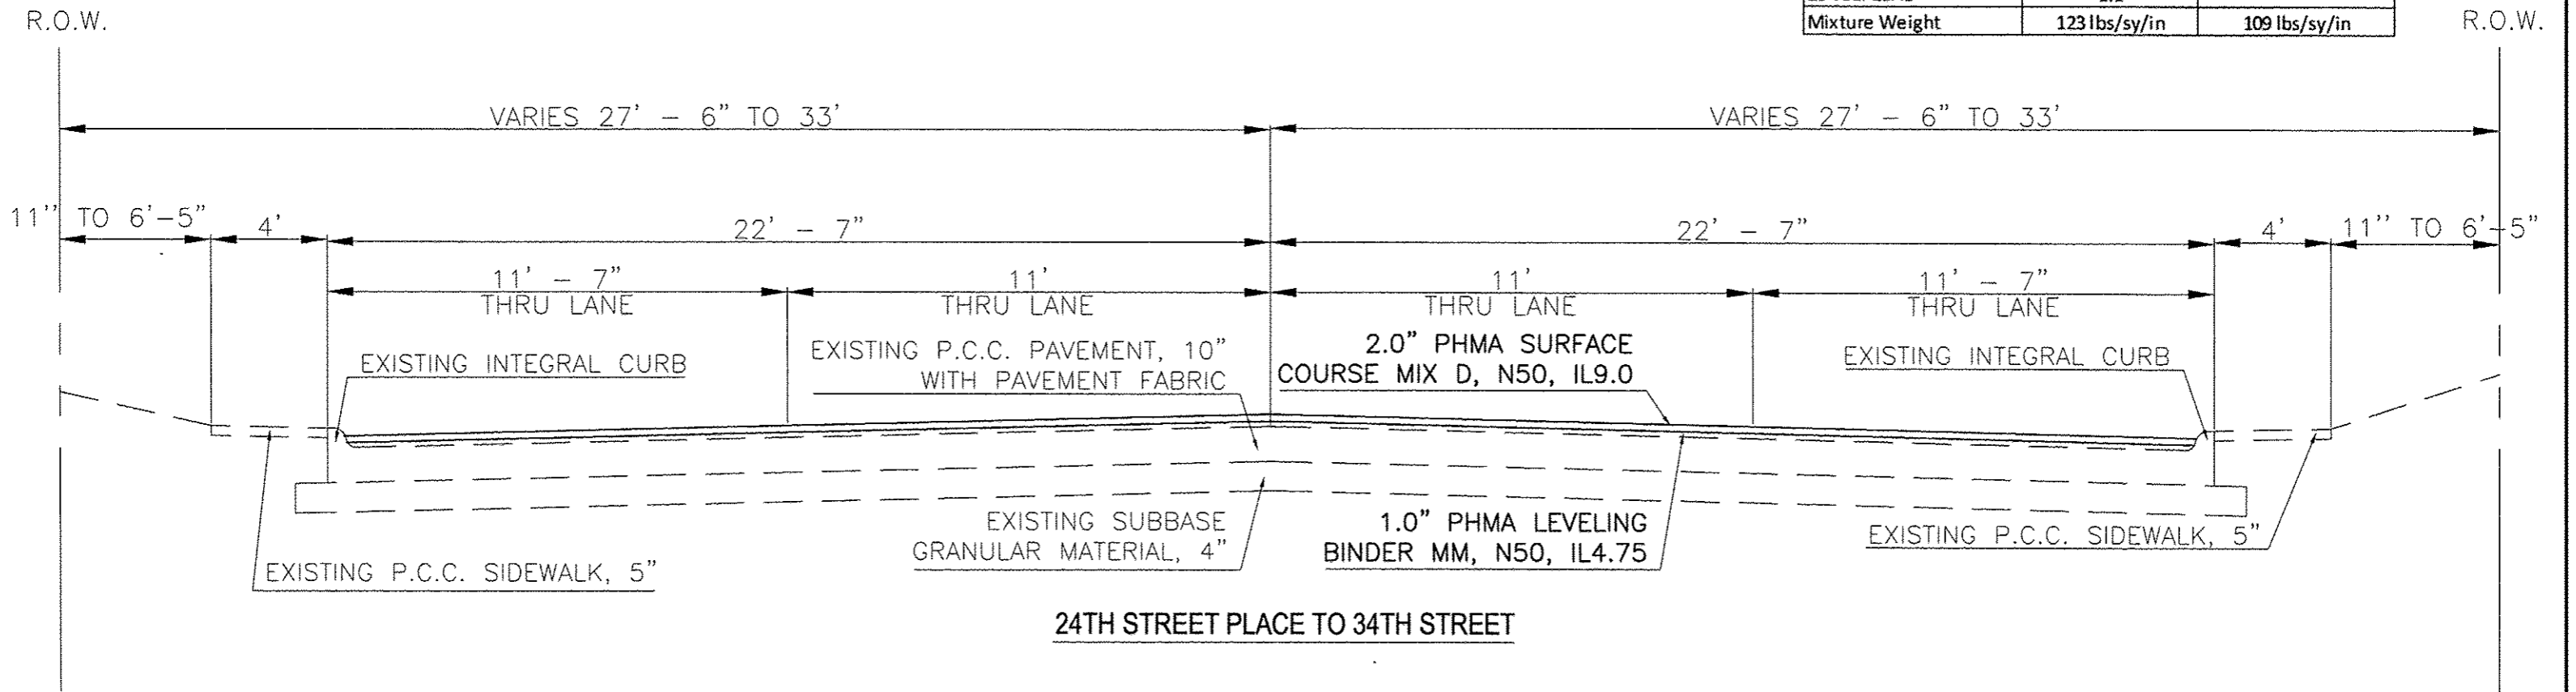

24TH STREET PLACE TO 34TH STREET



CITY OF MOLINE
DEPARTMENT OF PUBLIC WORKS - ENGINEERING DIVISION
3635 4TH AVENUE, MOLINE, IL 61265
(309) 524-2350
CITY ENGINEER - SCOTT HINTON, P.E.

12TH AVENUE OVERLAY
19TH STREET TO 34TH STREET
TYPICAL SECTIONS

Date	Revision

Date	2-20-12	Sheet	7
Scale	NTS	of	40
Design Engineer	JWC	Project	MFT 254