
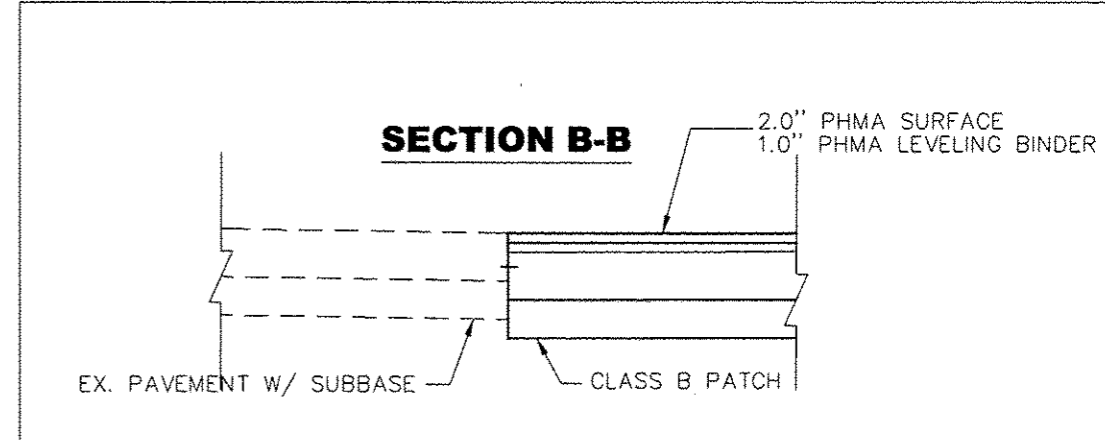


- MANHOLES TO BE ADJUSTED
- VALVE VAULTS TO BE ADJUSTED
- INLETS TO BE ADJUSTED
- STRUCTURES TO BE ADJUSTED
- GAS VALVE TO BE ADJUSTED (BY OTHERS)

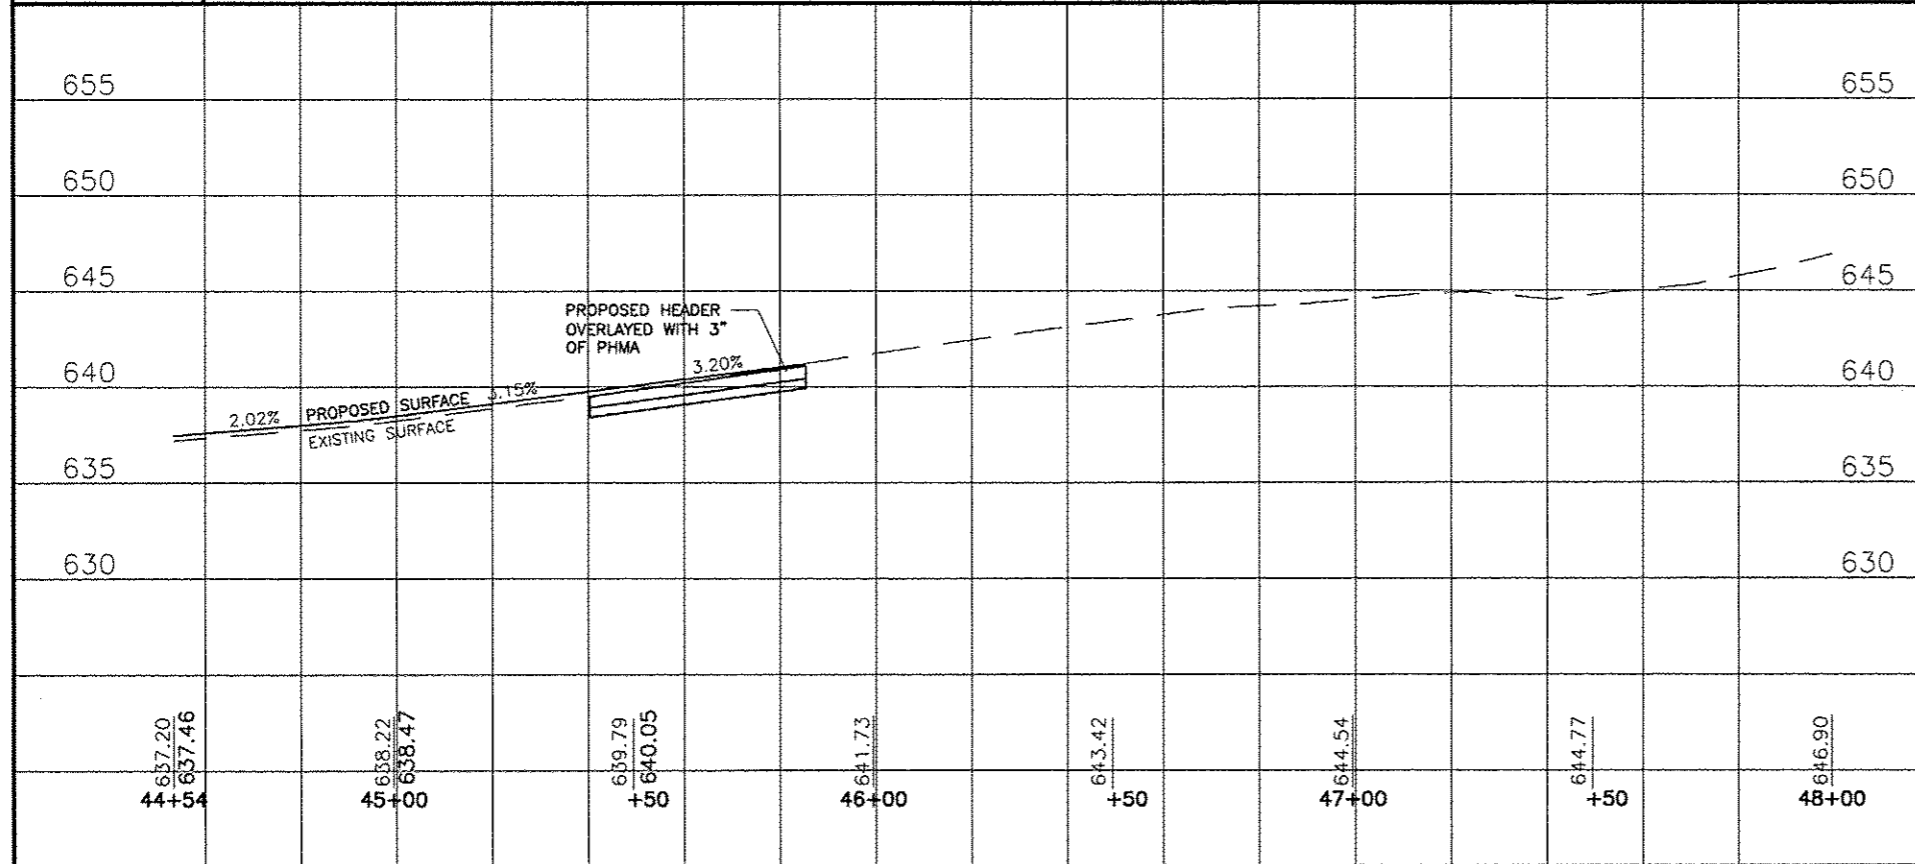

CITY OF MOLINE
DEPARTMENT OF PUBLIC WORKS - ENGINEERING DIVISION
3635 4TH AVENUE, MOLINE, IL 61265
(309) 524-2350
CITY ENGINEER - SCOTT HINTON, P.E.

12TH AVENUE OVERLAY
19TH STREET TO 34TH STREET
PLAN & PROFILE

3-21-13	IDOT COMMENTS
Date	Revision

Date	2-20-12	Sheet	23
Scale	1:20		or 40
Design Engineer	JWC	Project	MFT 254