


16 FT PAINT PVM MK  
LINE, 24" WHITE

29TH STREET

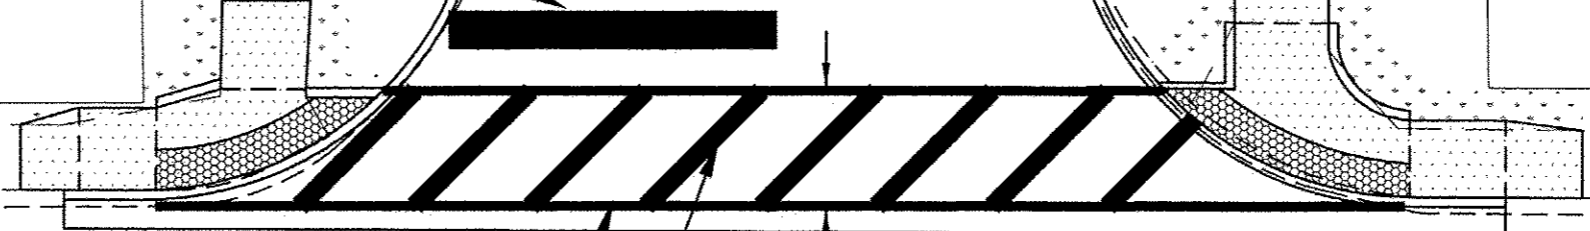

6' (TYP.)

105 FT PAINT PVM MK  
LINE, 6" WHITE (TYP)

THPL PVM MK LINE,  
4" WHITE (TYP)

11'

11'

66 FT PAINT PVM MK  
LINE, 12" WHITE (TYP)

12TH AVENUE

27+00

28+00

11'

THPL PVM MK LINE,  
4" YELLOW (TYP)

95 FT THPL PVM MK  
LINE, 6" WHITE (TYP)  
60 FT THPL PVM MK  
LINE, 12" WHITE (TYP)

THPL PVM MK LINE,  
4" WHITE (TYP)

6' (TYP.)

11'



16 FT THPL PVM MK  
LINE, 24" WHITE



CITY OF MOLINE  
DEPARTMENT OF PUBLIC WORKS - ENGINEERING DIVISION  
3635 4TH AVENUE, MOLINE, IL 61265  
(309) 524-2350  
CITY ENGINEER - SCOTT HINTON, P.E.

12TH AVENUE OVERLAY  
19TH STREET TO 34TH STREET  
STRIPING (29TH STREET)

3-21-13	IDOT COMMENTS
Date	Revision

Date	2-20-12	Sheet	27
Scale	1:5	of	40
Design Engineer	JWC	Project	MFT 254