




AT STATION 181+60, 40' RT

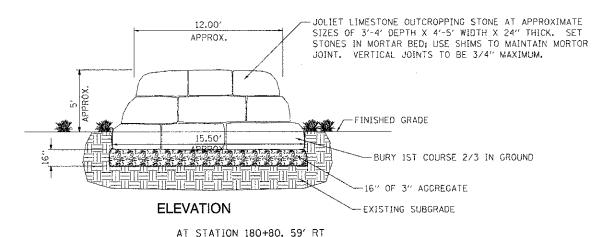

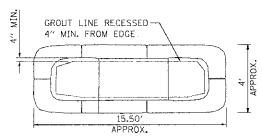

## **PLAN VIEW**

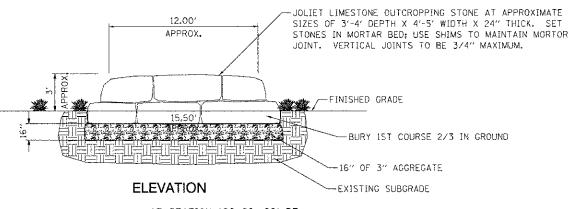

AT STATION 180+80, 26' RT AT STATION 181+20, 51' LT

## **MONUMENT TYPE A**

표.	Ž.										
HOH.	FILE NAME =	USER NAME = \$USER\$	DESIGNED -	JM	REVISED -		PROPOSED DETAILS	F.A.S.	SECTION	COUNTY	TOTAL SHEET
55	eFILEL®		DRAWN -	MDN	REVISED -	STATE OF ILLINOIS	GATEWAY MONUMENT SIGN COMPLETE AND MONUMENT TYPE A	1279	06-00017-01-LS	LA SALLE	29 23
387.3	exp U.S. Services inc.	PLOT SCALE = \$SCALE\$	CHECKED -	JB	REVISED -	DEPARTMENT OF TRANSPORTATION				CONTRAC	T NO. 87355
9	SULDINGS-EARTH & ENVIRONMENT-ENERGY SHOUSTRAL-INFRASTRUCTURE-SUSTAINABILITY	PLOT DATE = *DATE*	DATE -	04/05/13	REVISED -		SCALE: N.T.S. SHEET NO. OF SHEETS STA. TO STA.	FED. ROAD DU	T. NO. ILLINOIS FEE	. AID PROJECT	