


ORIGINAL SURVEY	DATE
SURVEYED	BY
NOTED	
PLotted	
AREAS	
CHECKED	

ORIGINAL SURVEY	DATE
SURVEYED	BY
NOTED	
PLotted	
AREAS	
CHECKED	

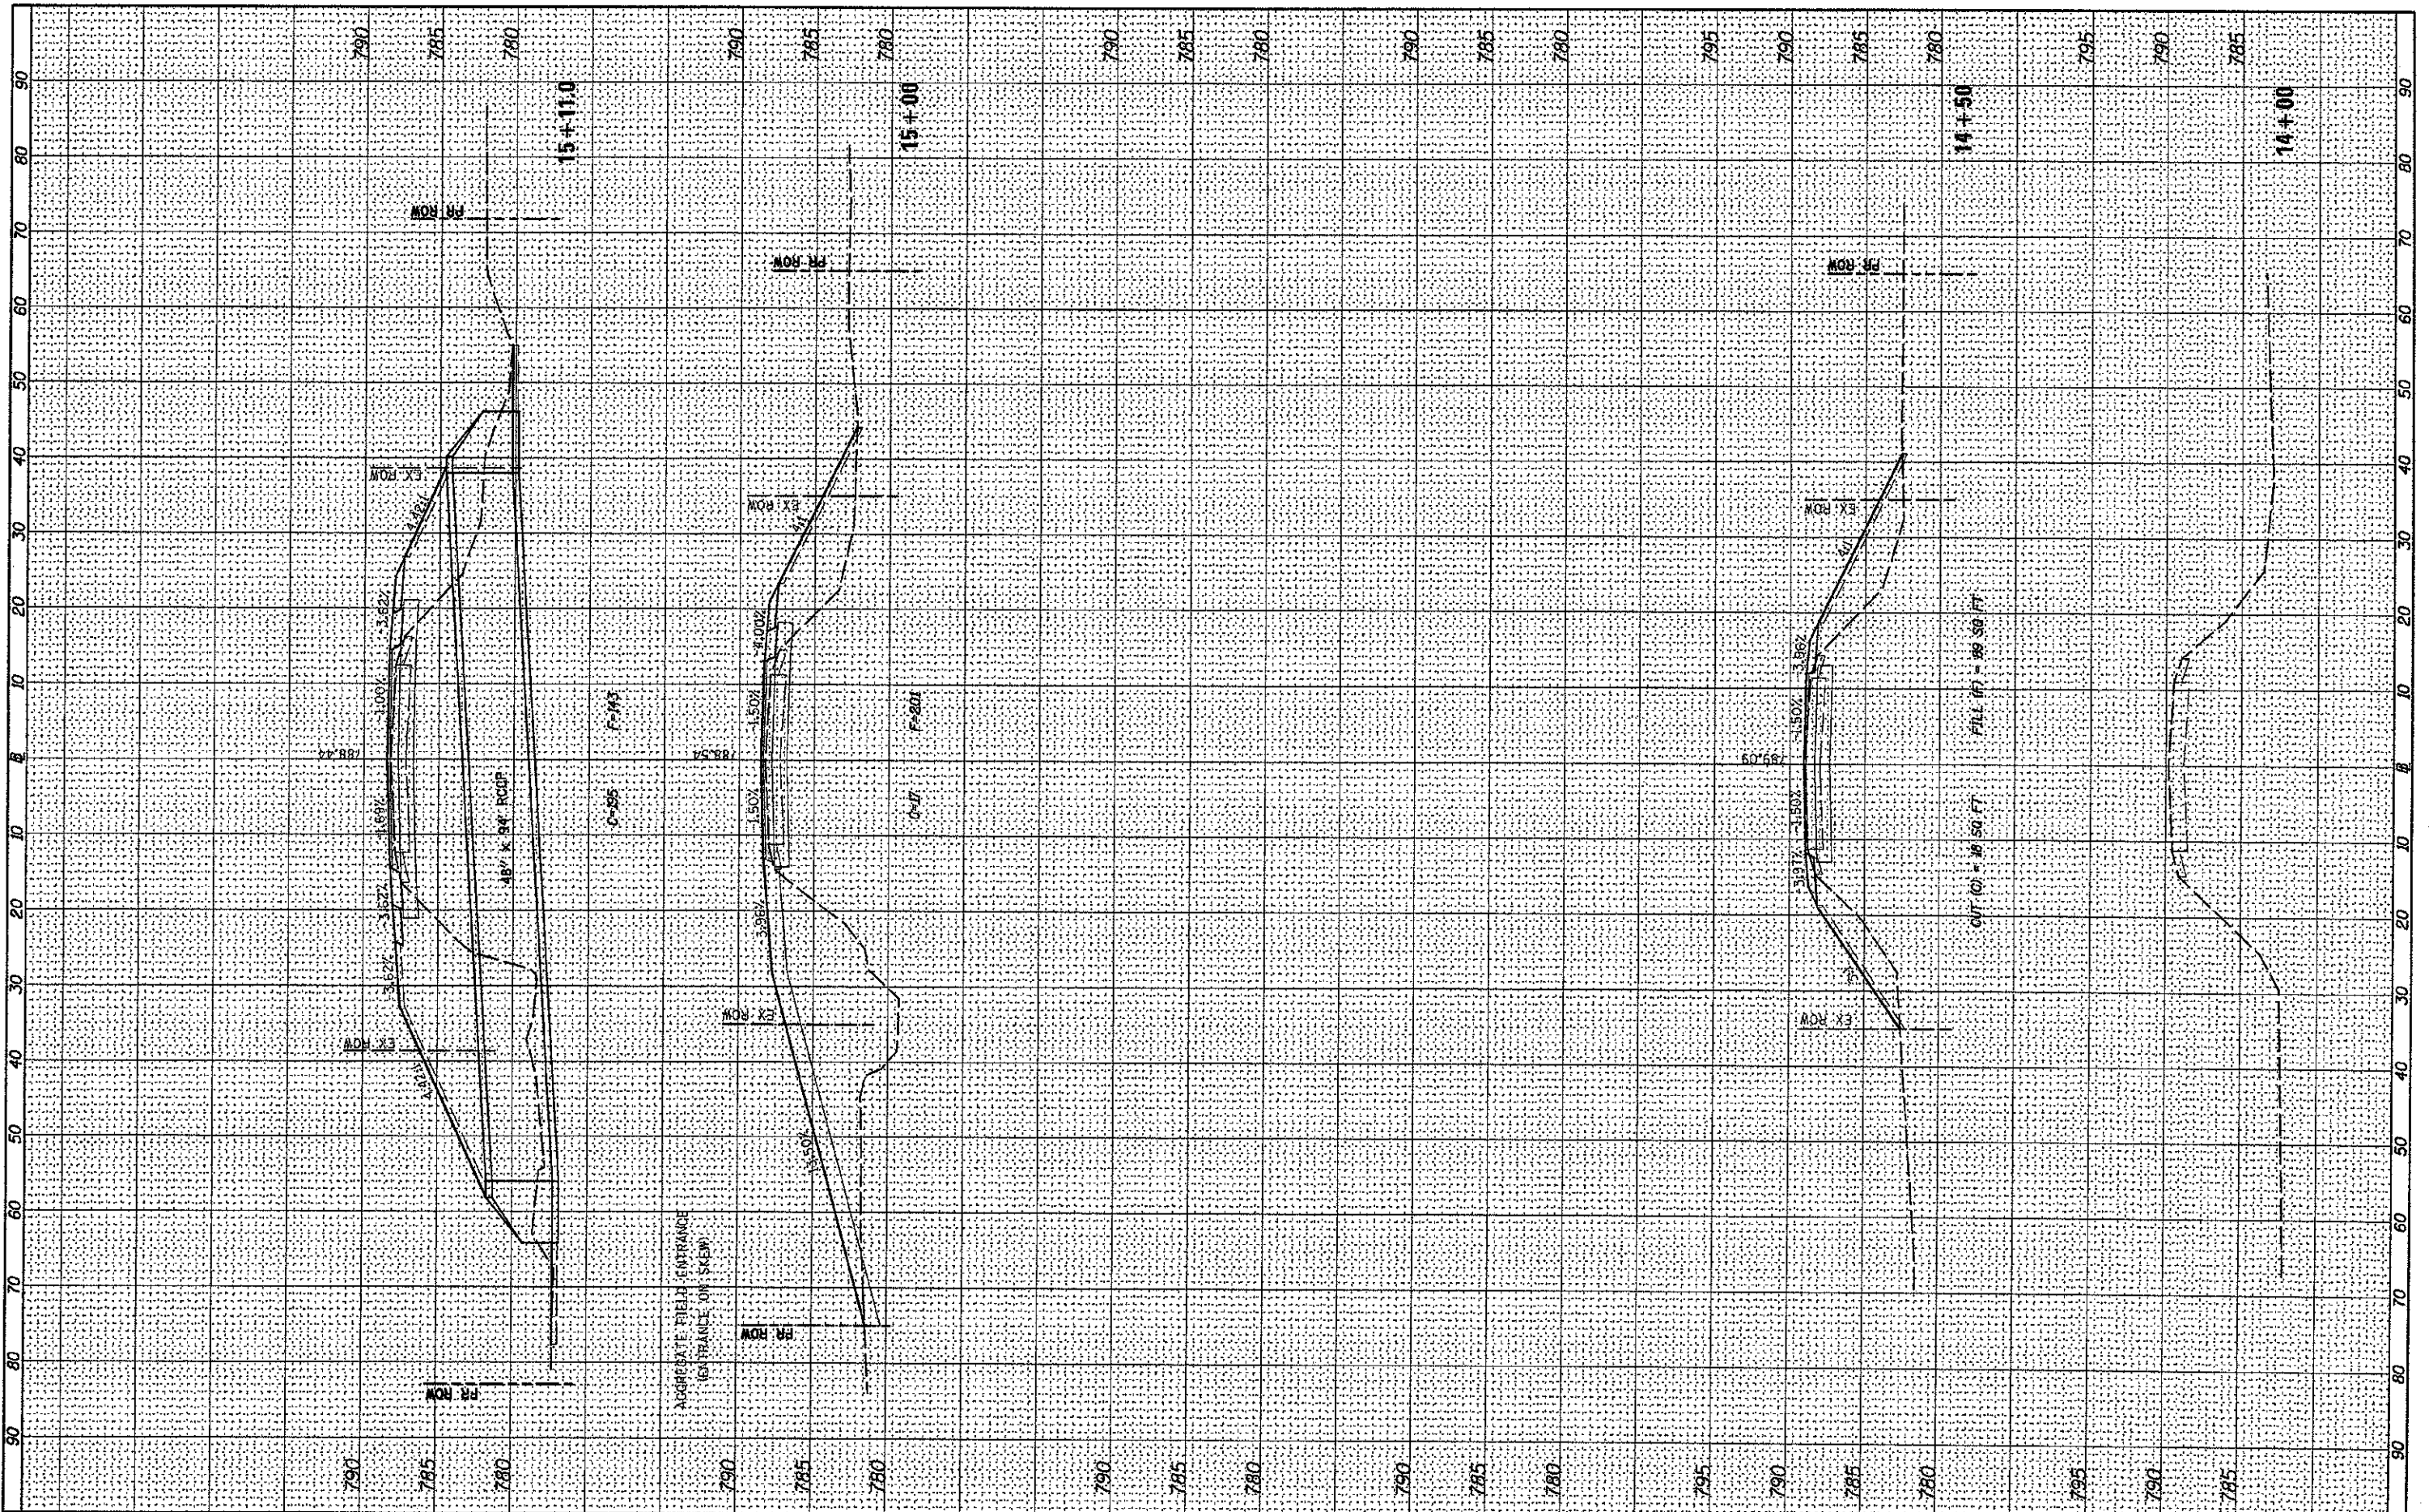

FILE NAME *	USER NAME = #USER*	DESIGNED -	REVISED -
#FILE#		DRAWN -	REVISED -
#MODELNAME*	PLOT SCALE = #SCALE*	CHECKED -	REVISED -
	PLOT DATE = #DATE*	DATE -	REVISED -

**STATE OF ILLINOIS  
DEPARTMENT OF TRANSPORTATION**

**C.H. 26 (FIVE POINTS RD.) CROSS SECTIONS**

SCALE: H=10 V=5 SHEET 1 OF 6 SHEETS STA. 14+00 TO STA. 15+11

RTE. NO.	SECTION	COUNTY	TOTAL SHEETS	SHEET NO.
CH 26	05-00044-01-BR	DE KALB	49	44
				CONTRACT NO. B7477
ILLINOIS FED. AID PROJECT				