



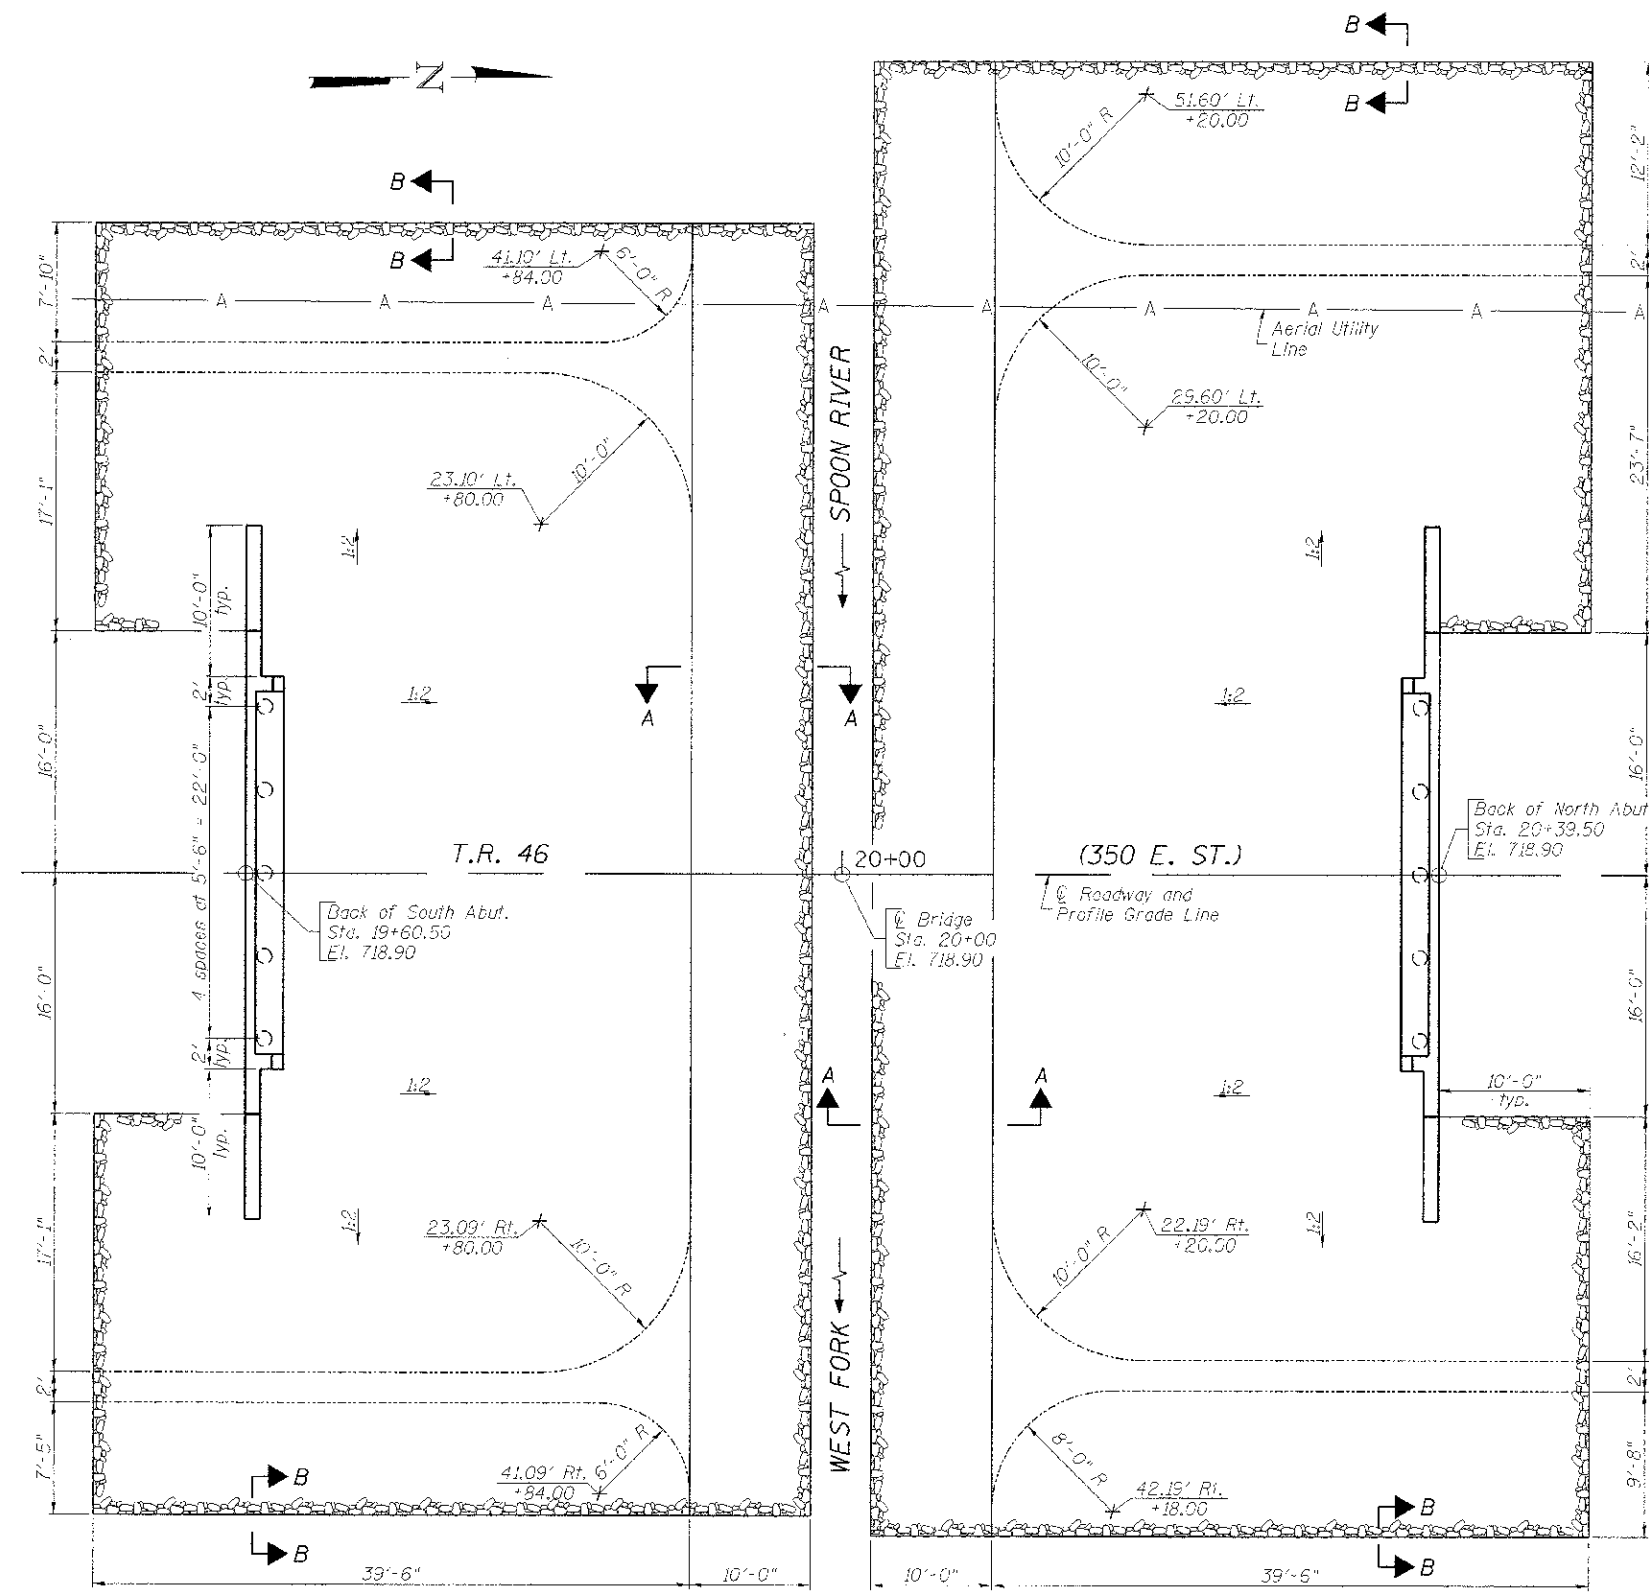


PLAN VIEW

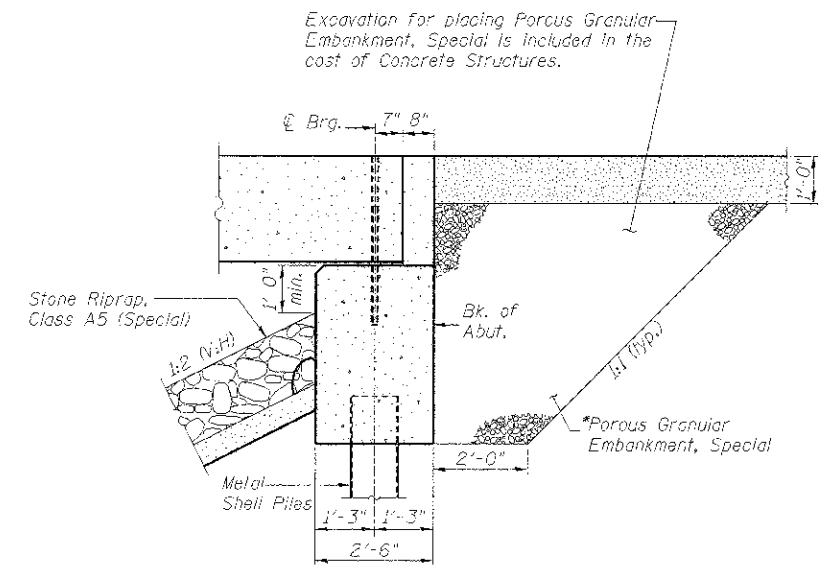


SECTION THRU ABUTMENT

*Pay Limits of Porous Granular Embankment, Special shall extend to 2'-0" in from the end of each wingwall.

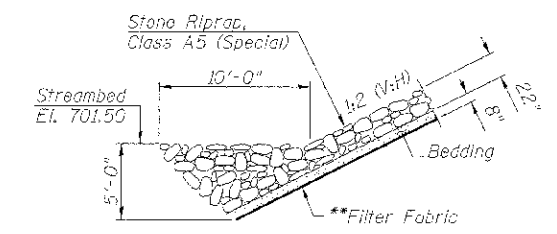

SECTION A-A

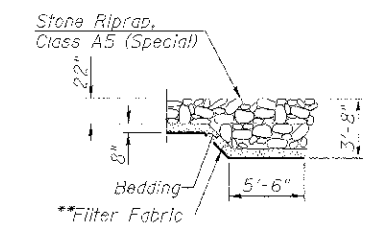

SECTION B-B

BILL OF MATERIAL

Item	Unit	Quantity
Stone Riprap, Class A5 (Special)	Ton	1,068

** Included in the cost of Stone Riprap, Class A5 (Special).



DESIGNED - IPN	REVISED -
CHECKED - PKC	REVISED -
DRAWN - FDL	REVISED -
CHECKED - BKC	REVISED -

BUREAU COUNTY
T.R. 46 (350 E. ST.) OVER W. FORK SPOON RIVER
STATION 20+00

RIPRAP AND PILE LAYOUT
STRUCTURE NO. 006-4263
 STRUCTURAL SHEET NO. 2 OF 9

TWP. RTE.	SECTION	COUNTY	TOTAL SHEETS	SHEET NO.
46	11-18103-00-BR	BUREAU	19	8
WHA* 1003012		CONTRACT NO. 87531		
ILLINOIS FED. AID PROJECT BROS-001(080)				

FILE = G:\PROJECTS\2017\1003012\Bureau\118103-00-BR\1003012_Strip.apd