
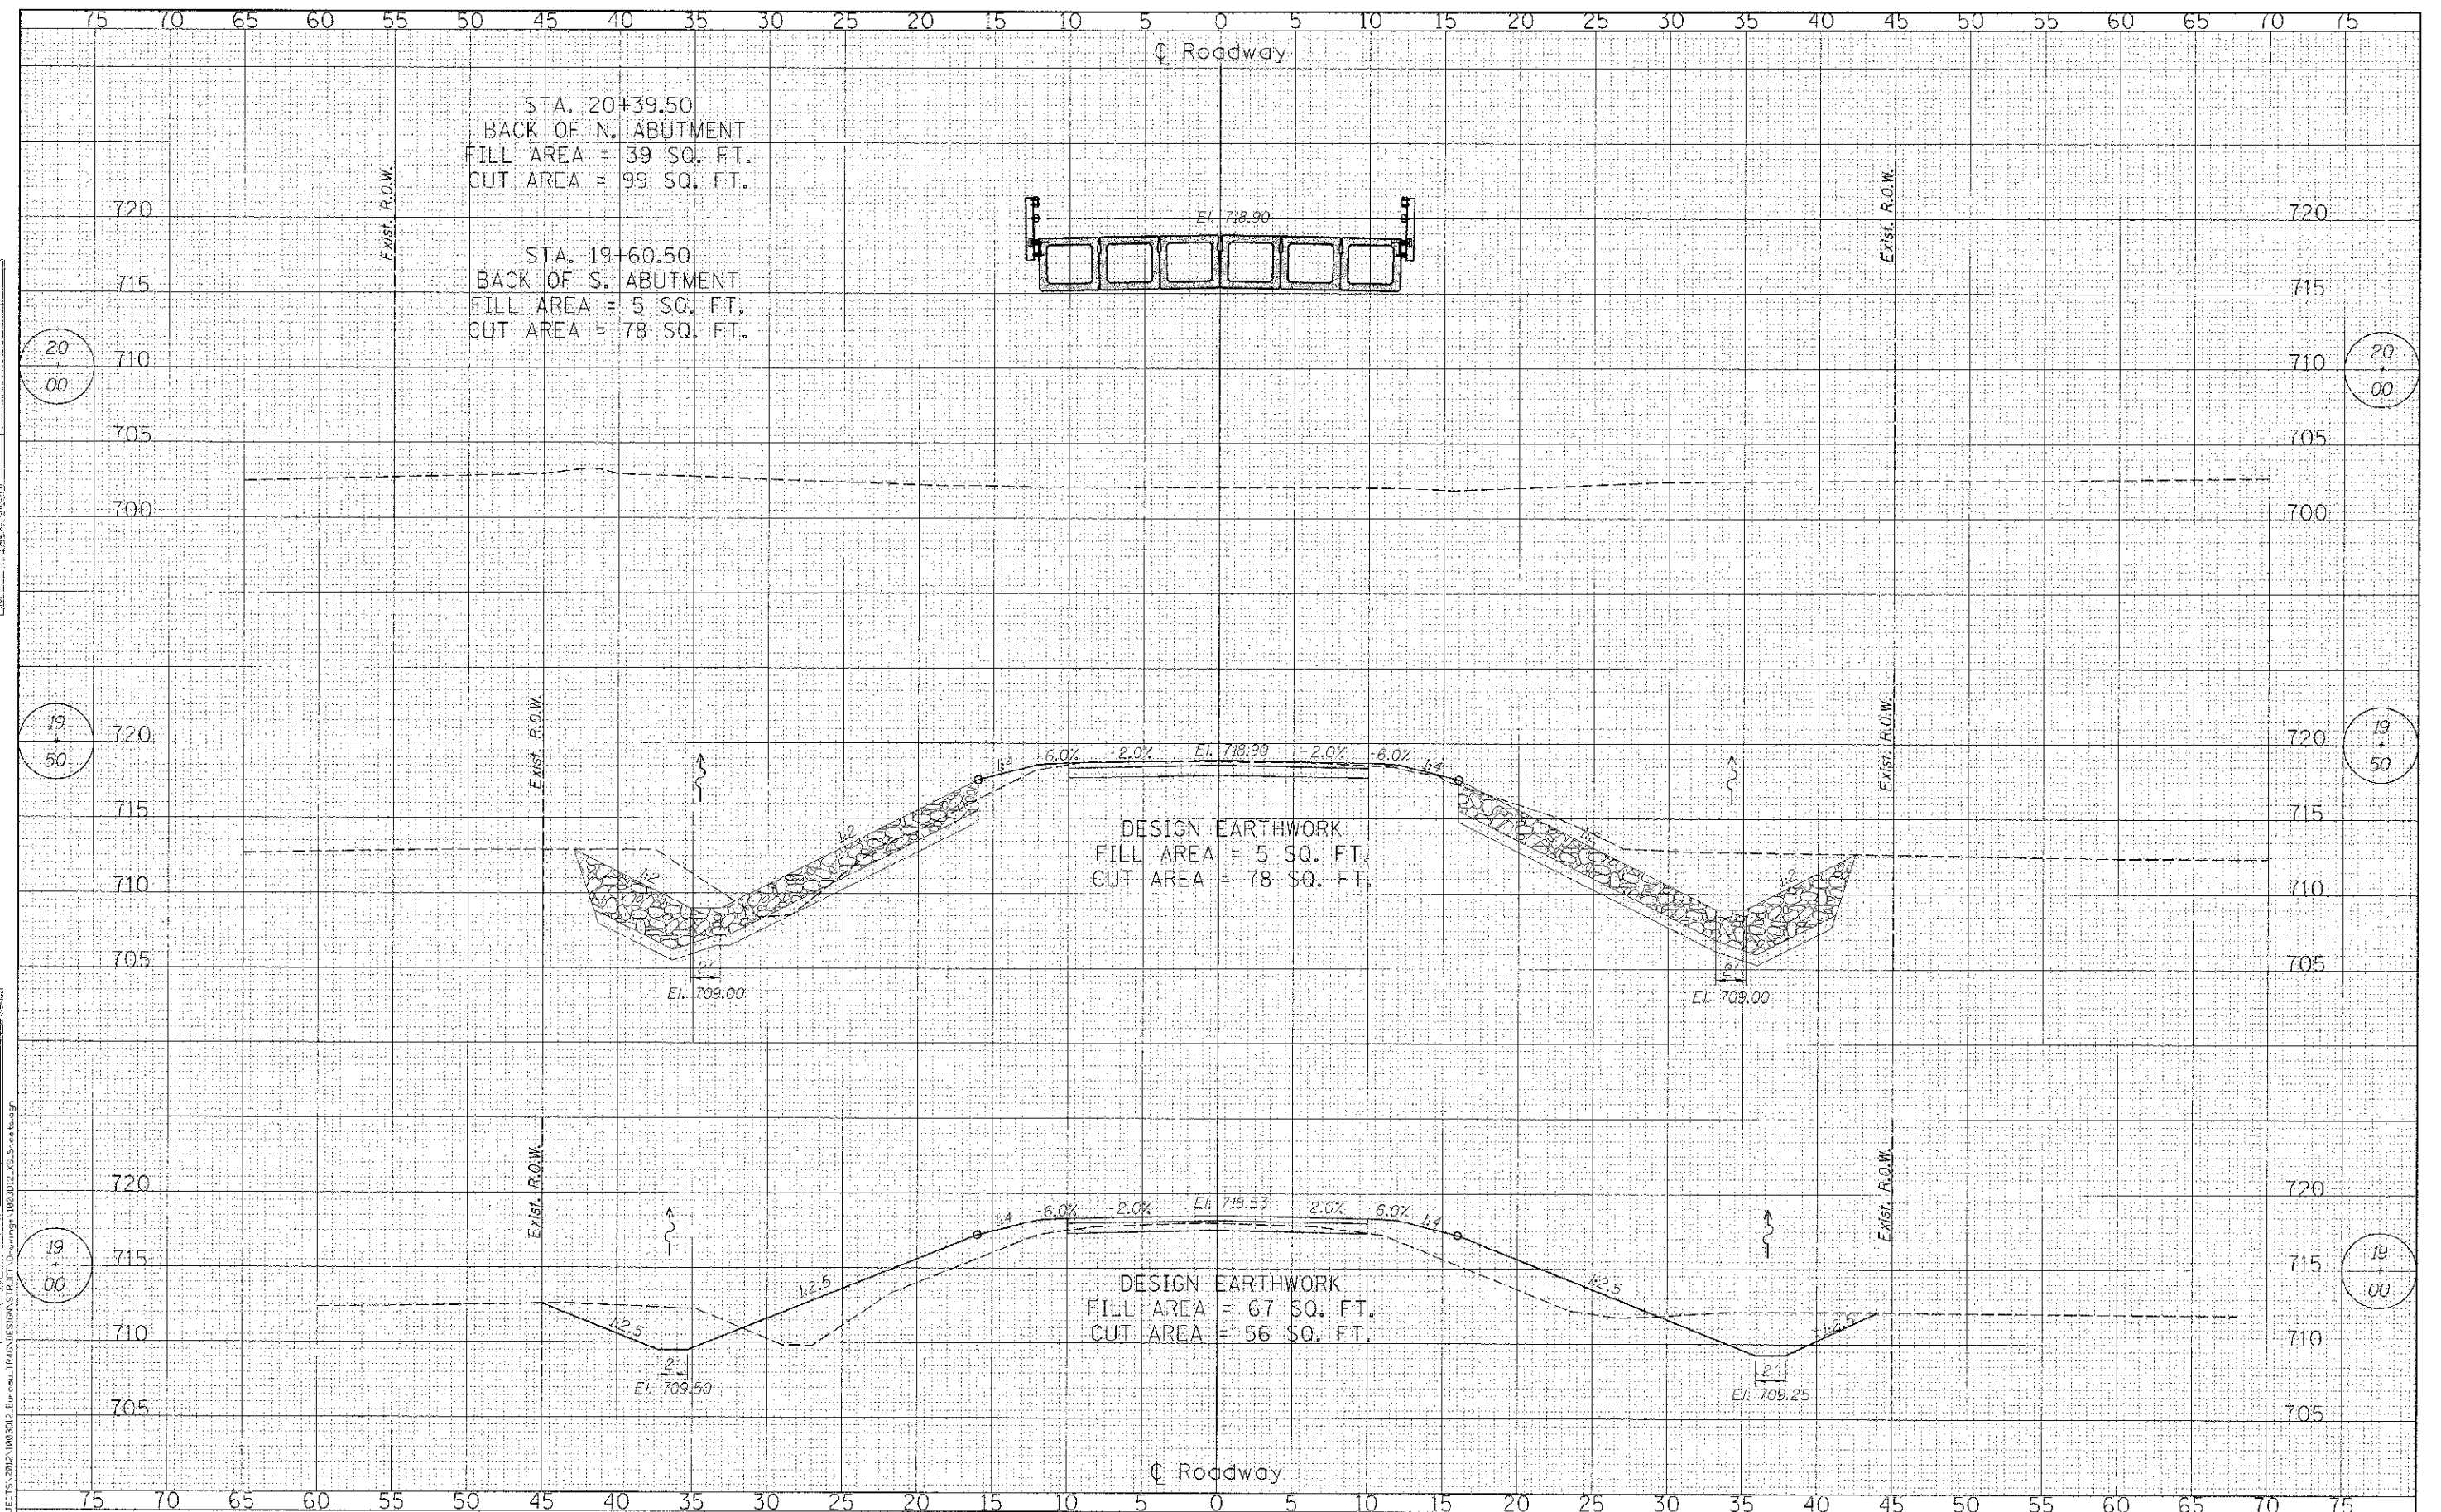


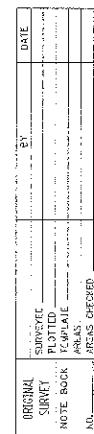

WILLETT HOFMANN
 & ASSOCIATES INC.
 ENGINEERING ARCHITECTURE LAND SURVEYING
 809 EAST 2ND STREET, OXON, IL 61021-0967
 T: 815-284-3381 DESIGN FIRM: #184-000918

DESIGNED - BSK	REVISED
CHECKED - BKC	REVISED
DRAWN - BSK	REVISED
CHECKED - BKC	REVISED

BUREAU COUNTY
T.R. 46 (350 E. ST.) OVER W. FORK SPOON RIVER
STATION 20+00

CROSS SECTIONS
STRUCTURE NO. D06-4263

SCALE: 1" = 10'-0"	SHEET NO. 2 OF 4 SHEETS	STA. 19+00.00 TO STA. 20+00.00
--------------------	-------------------------	--------------------------------

WP. RTE.	SECTION	COUNTY	TOTAL SHEETS	SHEET NO.
46	IL-18103-00-9R	BUHLAU	19	1731
WHA# 1003012		CONTRACT NO. 87537		
ILLINOIS FED. AID PROJECT 8805-001109C				