


DATE	
BY	
DESIGNED	
DRAWN	
CHECKED	
DATE	
REVISIONS	
NO.	
FINAL SURVEY	
NOTE BOOK	
NO.	
AREAS CHECKED	

DATE	
BY	
DESIGNED	
DRAWN	
CHECKED	
DATE	
REVISIONS	
NO.	
ORIGINAL SURVEY	
NOTE BOOK	
NO.	
AREAS CHECKED	

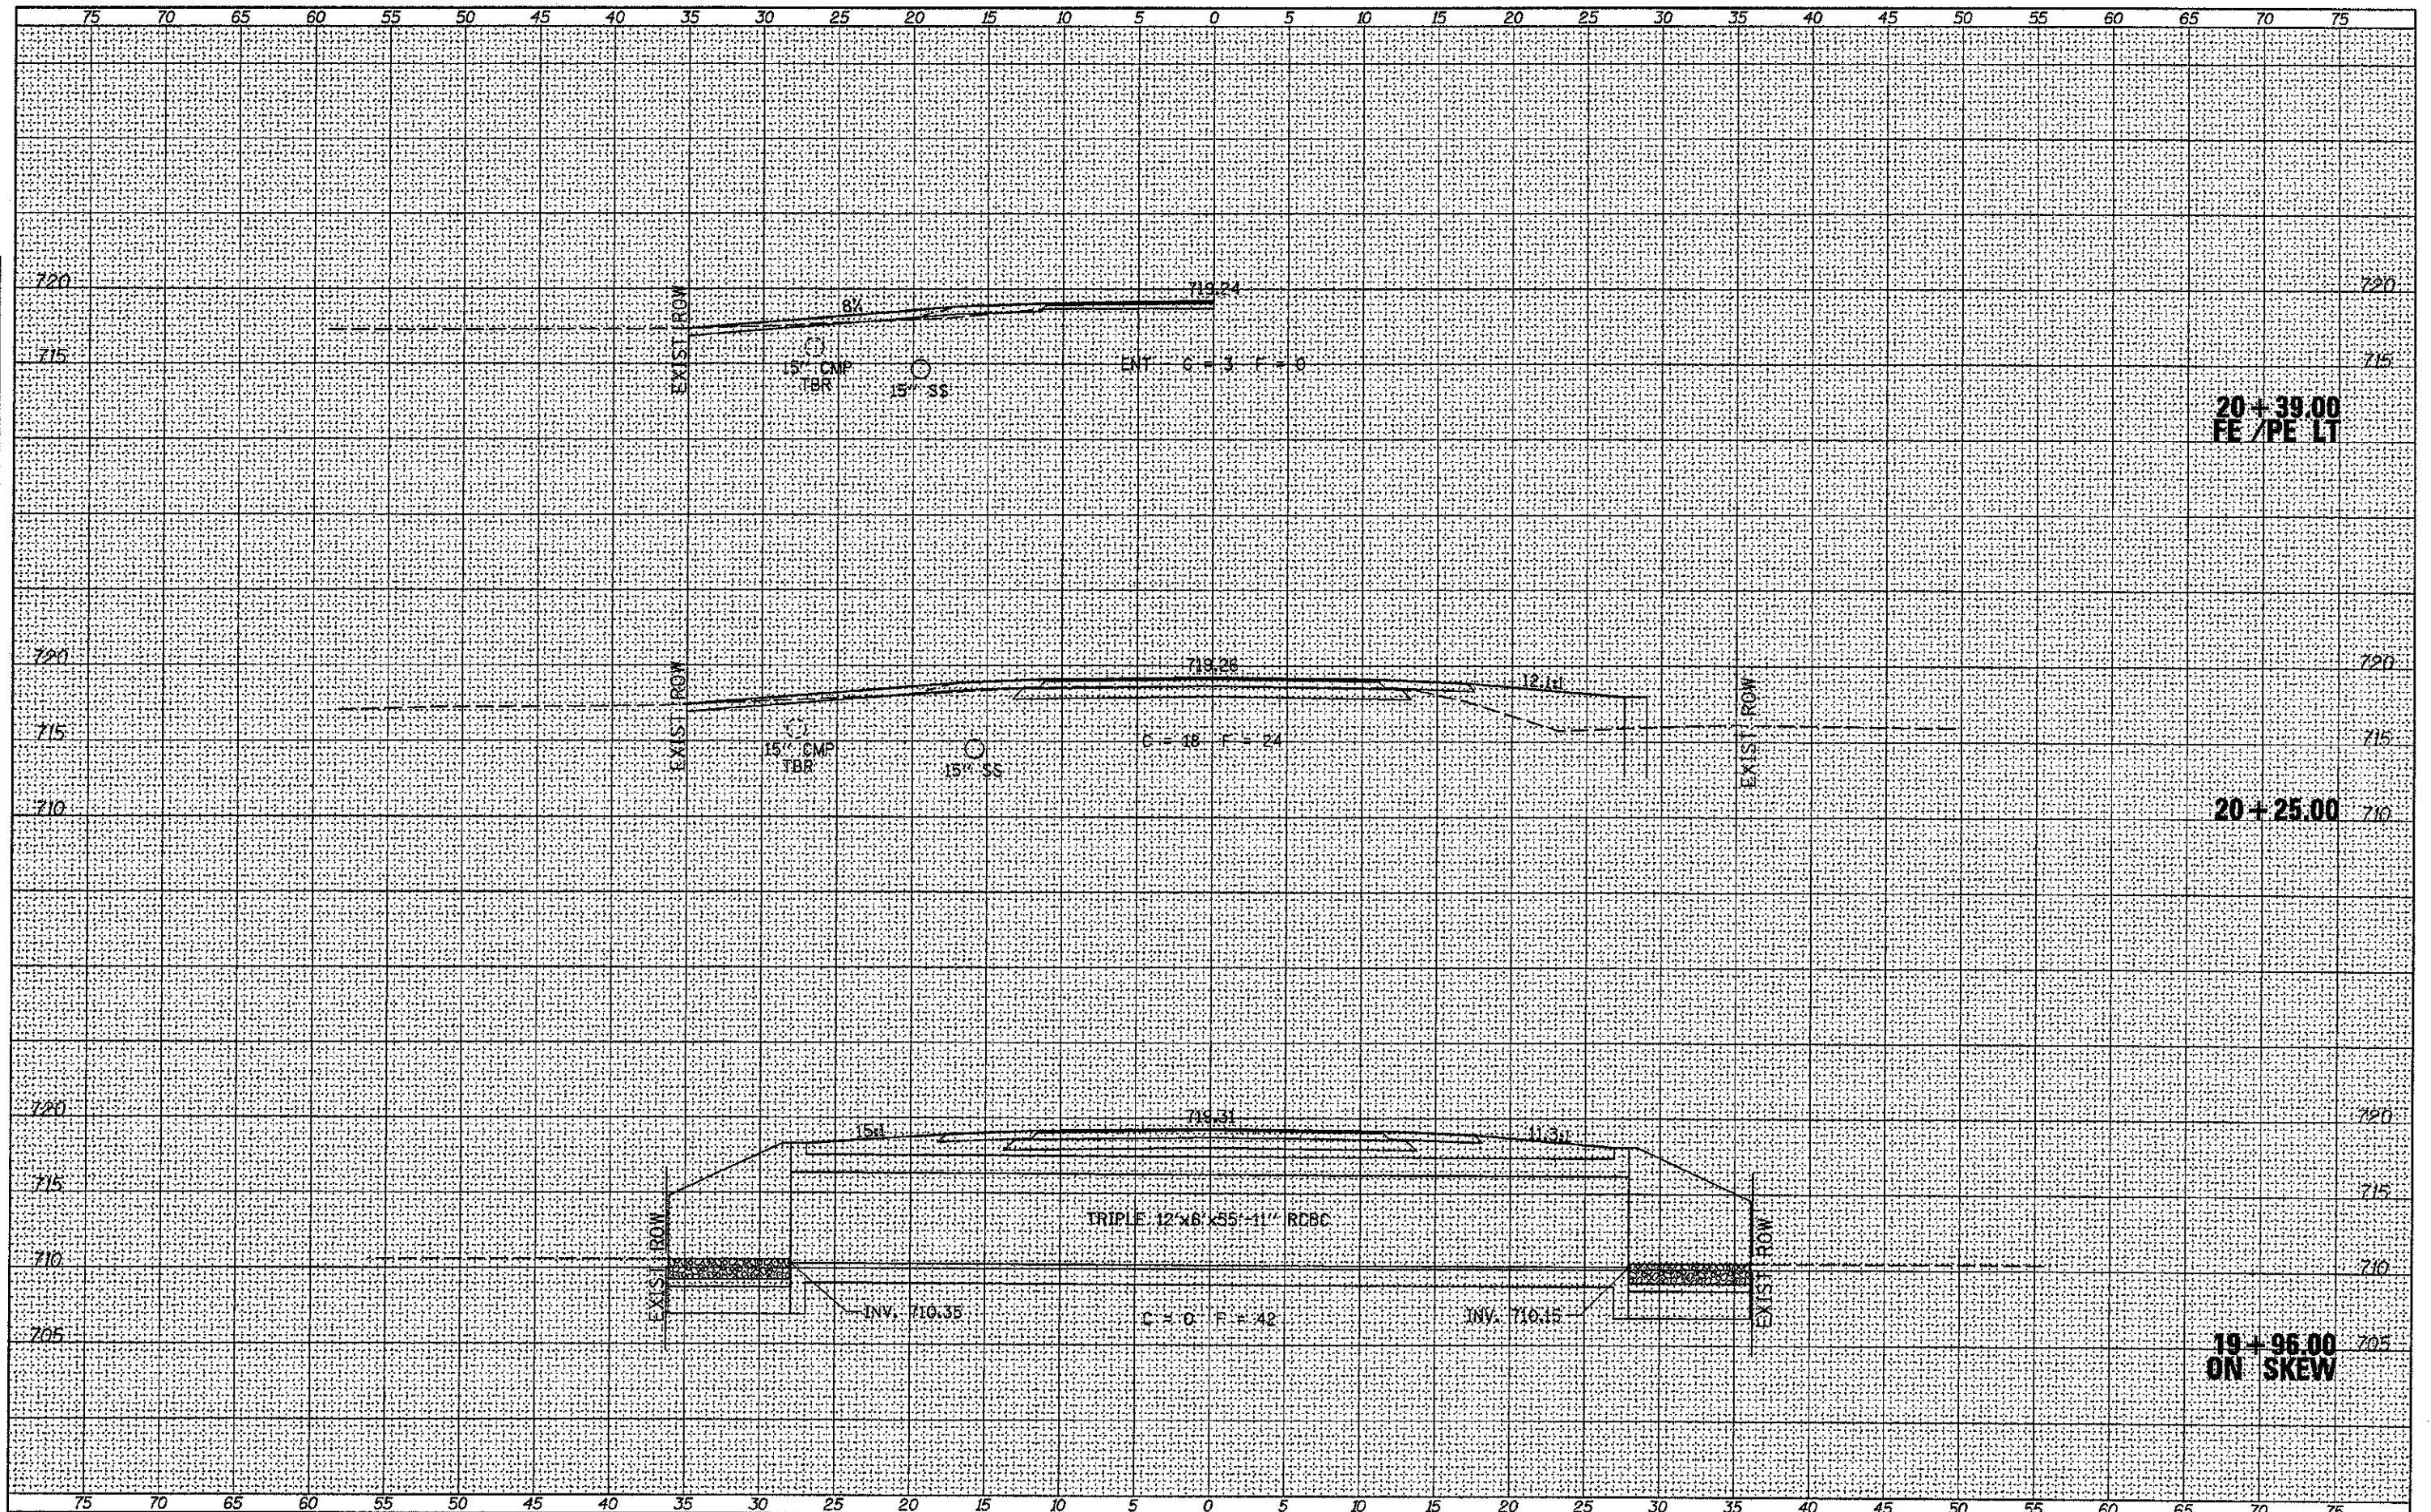

FILE NAME -
 W:\B\1dga\3283-Lasalle\3283xhstafinal.dgn

USER NAME = j_hutchison
 PLOT SCALE = 1/8" = 1' / IN.
 PLOT DATE = 5/1/2013

DESIGNED -	REVISIONS -
DRAWN -	REVISIONS -
CHECKED -	REVISIONS -
DATE -	REVISIONS -

**LASALLE COUNTY
 COUNTY HIGHWAY 19
 OVER FIRST CREEK**

CROSS SECTIONS
 SCALE: 1"=5'
 SHEET 2 OF 3 SHEETS
 STA. 19+96.00 TO STA. 20+39.00

F.A.S. RTE.	SECTION	COUNTY	TOTAL SHEETS	SHEET NO.
270	13-00T21-00-BR	LASALLE	13	12
			CONTRACT NO. 87556	
			FED. ROAD DIST. NO. 7 ILLINOIS	
			FED. AID PROJECT BR5-027010D	