


ORIGINAL		B*	DATE
SURVEY	SUPVISED		
NOTE BOOK	PLOTTED		
	TEMPLATE		
	AREAS		
	AREAS CHECKED		
NO.			

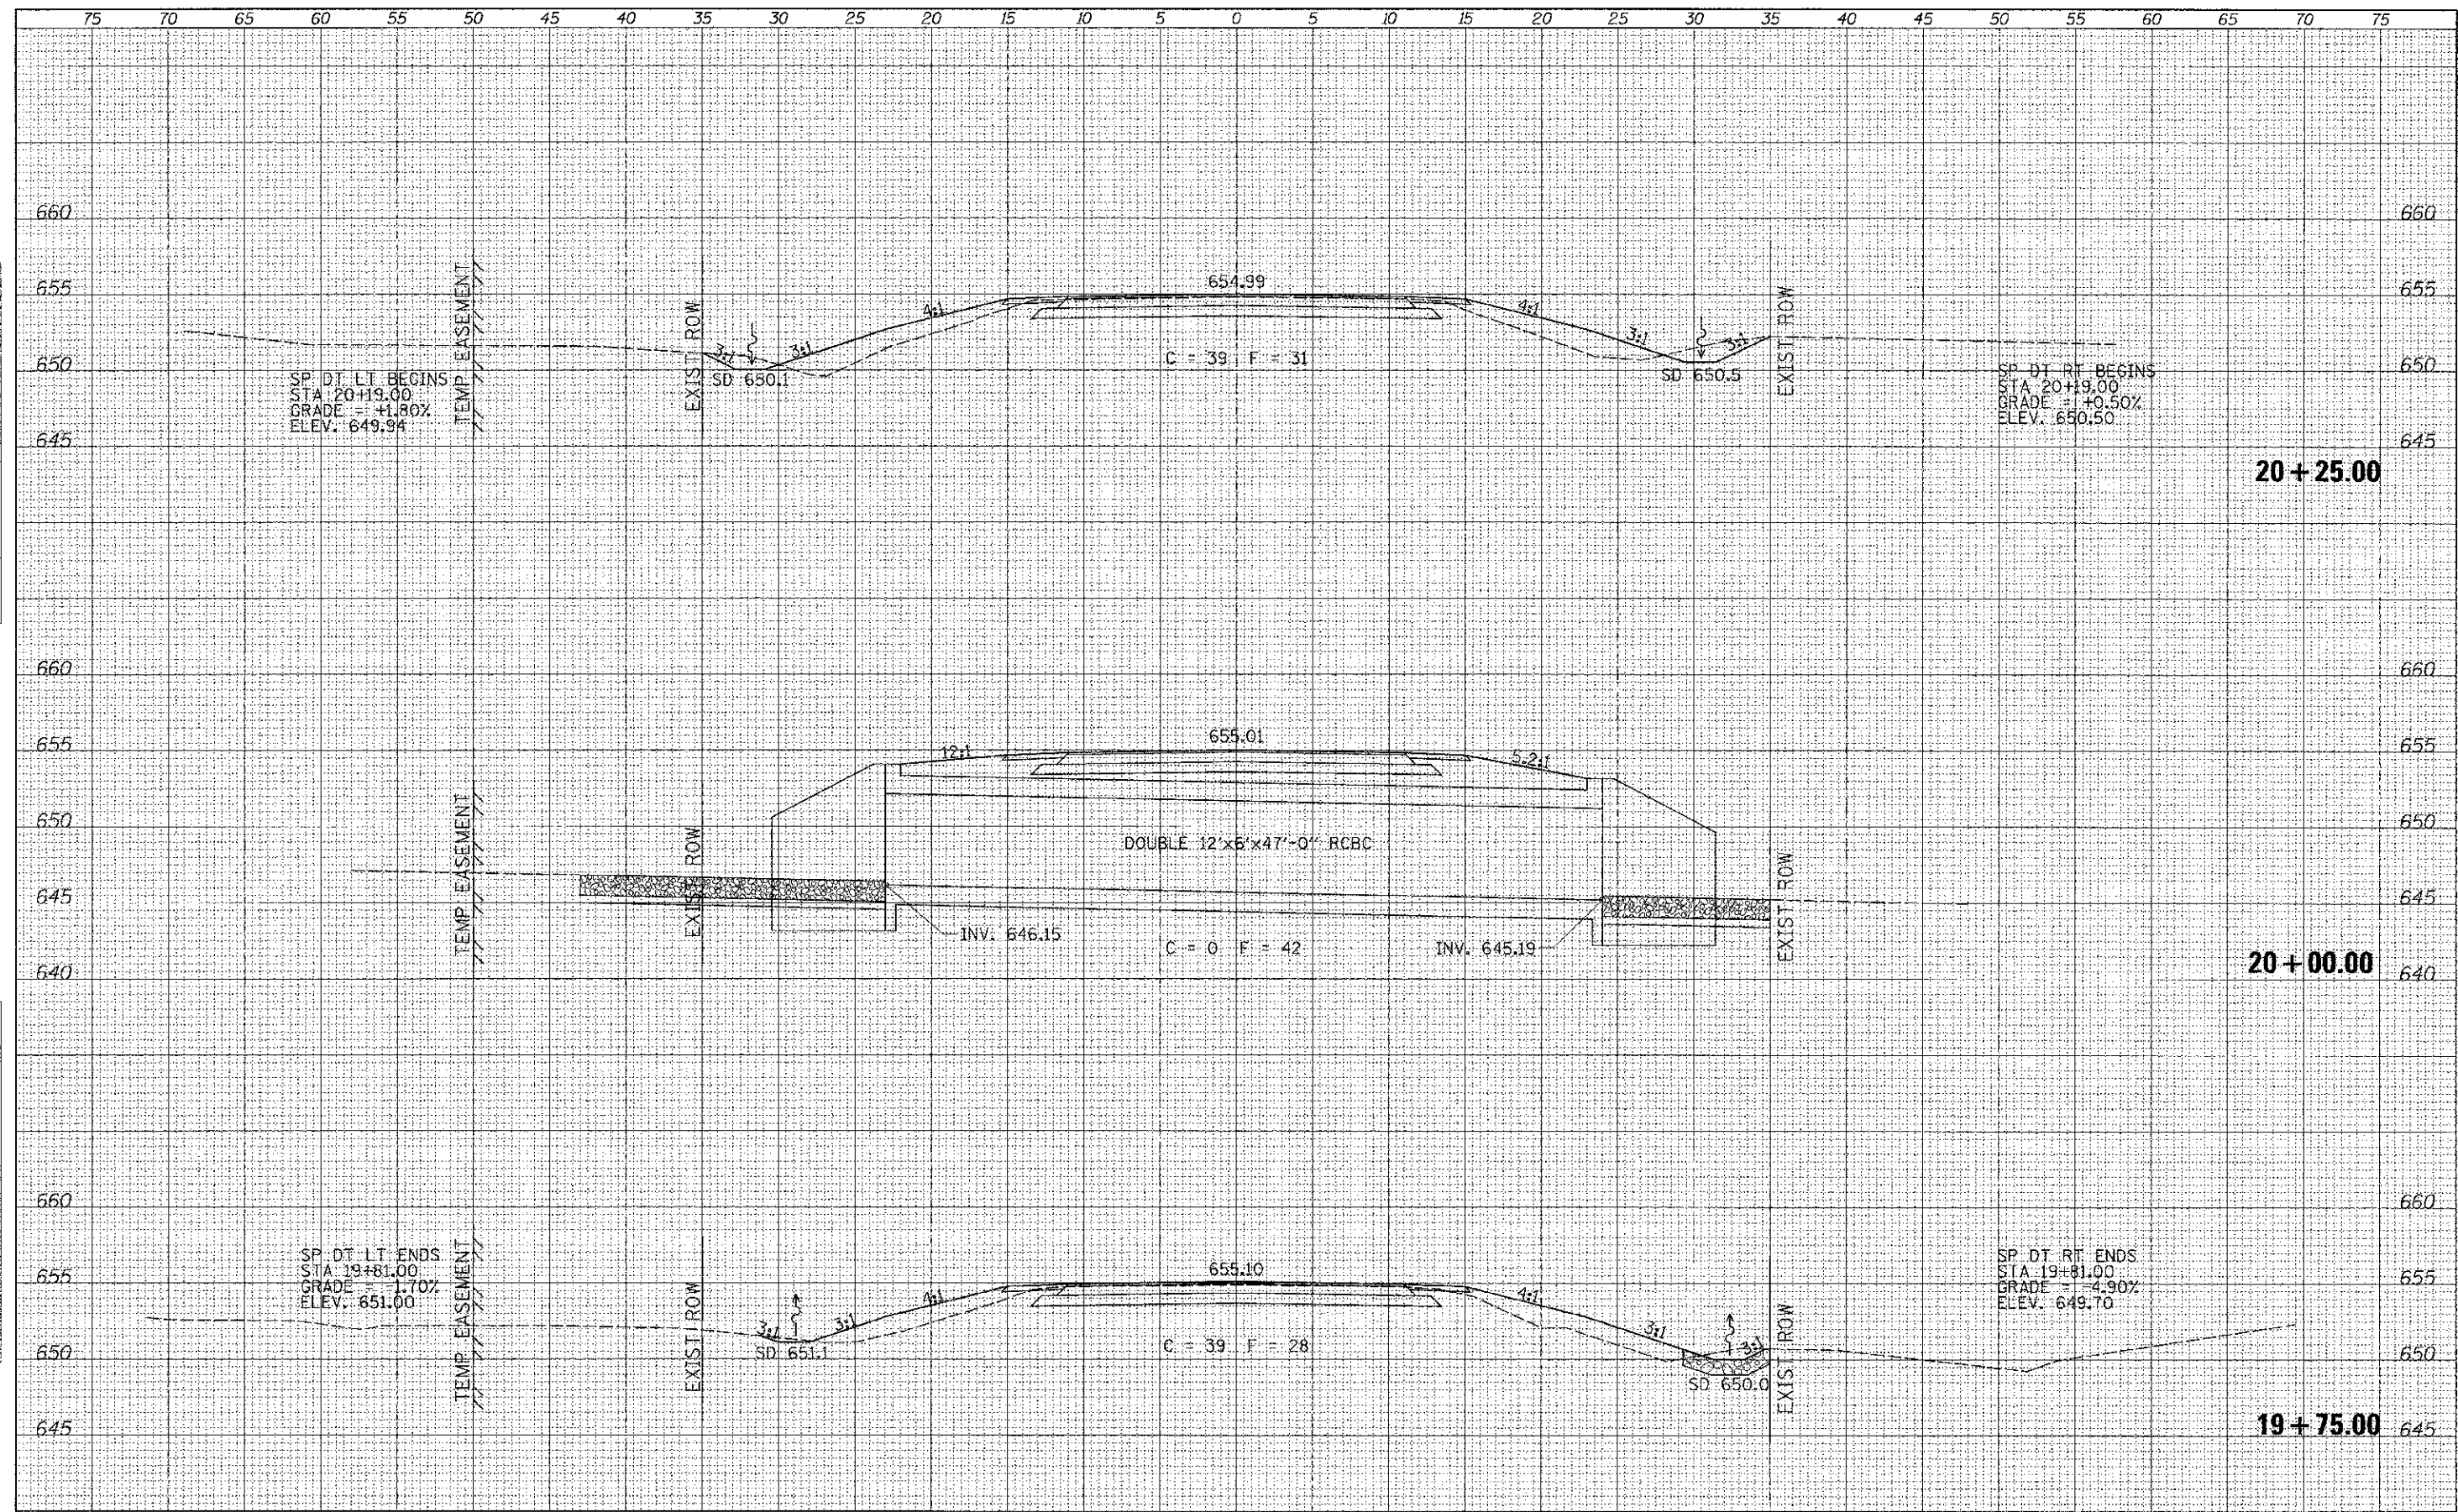

FILE NAME =	USER NAME = athenas	DESIGNED -	REVISED -	LASALLE COUNTY COUNTY HIGHWAY 9 OVER BUCK CREEK	CROSS SECTIONS	F.A.S. RTE.	SECTION	COUNTY	TOTAL SHEETS	SHEET NO.	
Y:\Bridge\3282-LoSaile\3282xhts.cgn		DRAWN -	REVISED -			174	13-00726-00-BR	LASALLE	16	15	
PLOT SCALE = 5.00000' / 1" =	CHECKED -	REVISED -				CONTRACT NO. 87557					
PLOT DATE = 3/25/2013	DATE -	REVISED -				SCALE: 1"=5'	SHEET 2	OF 3	SHEETS	STA. 19+75.00	TO STA. 20+25.00