
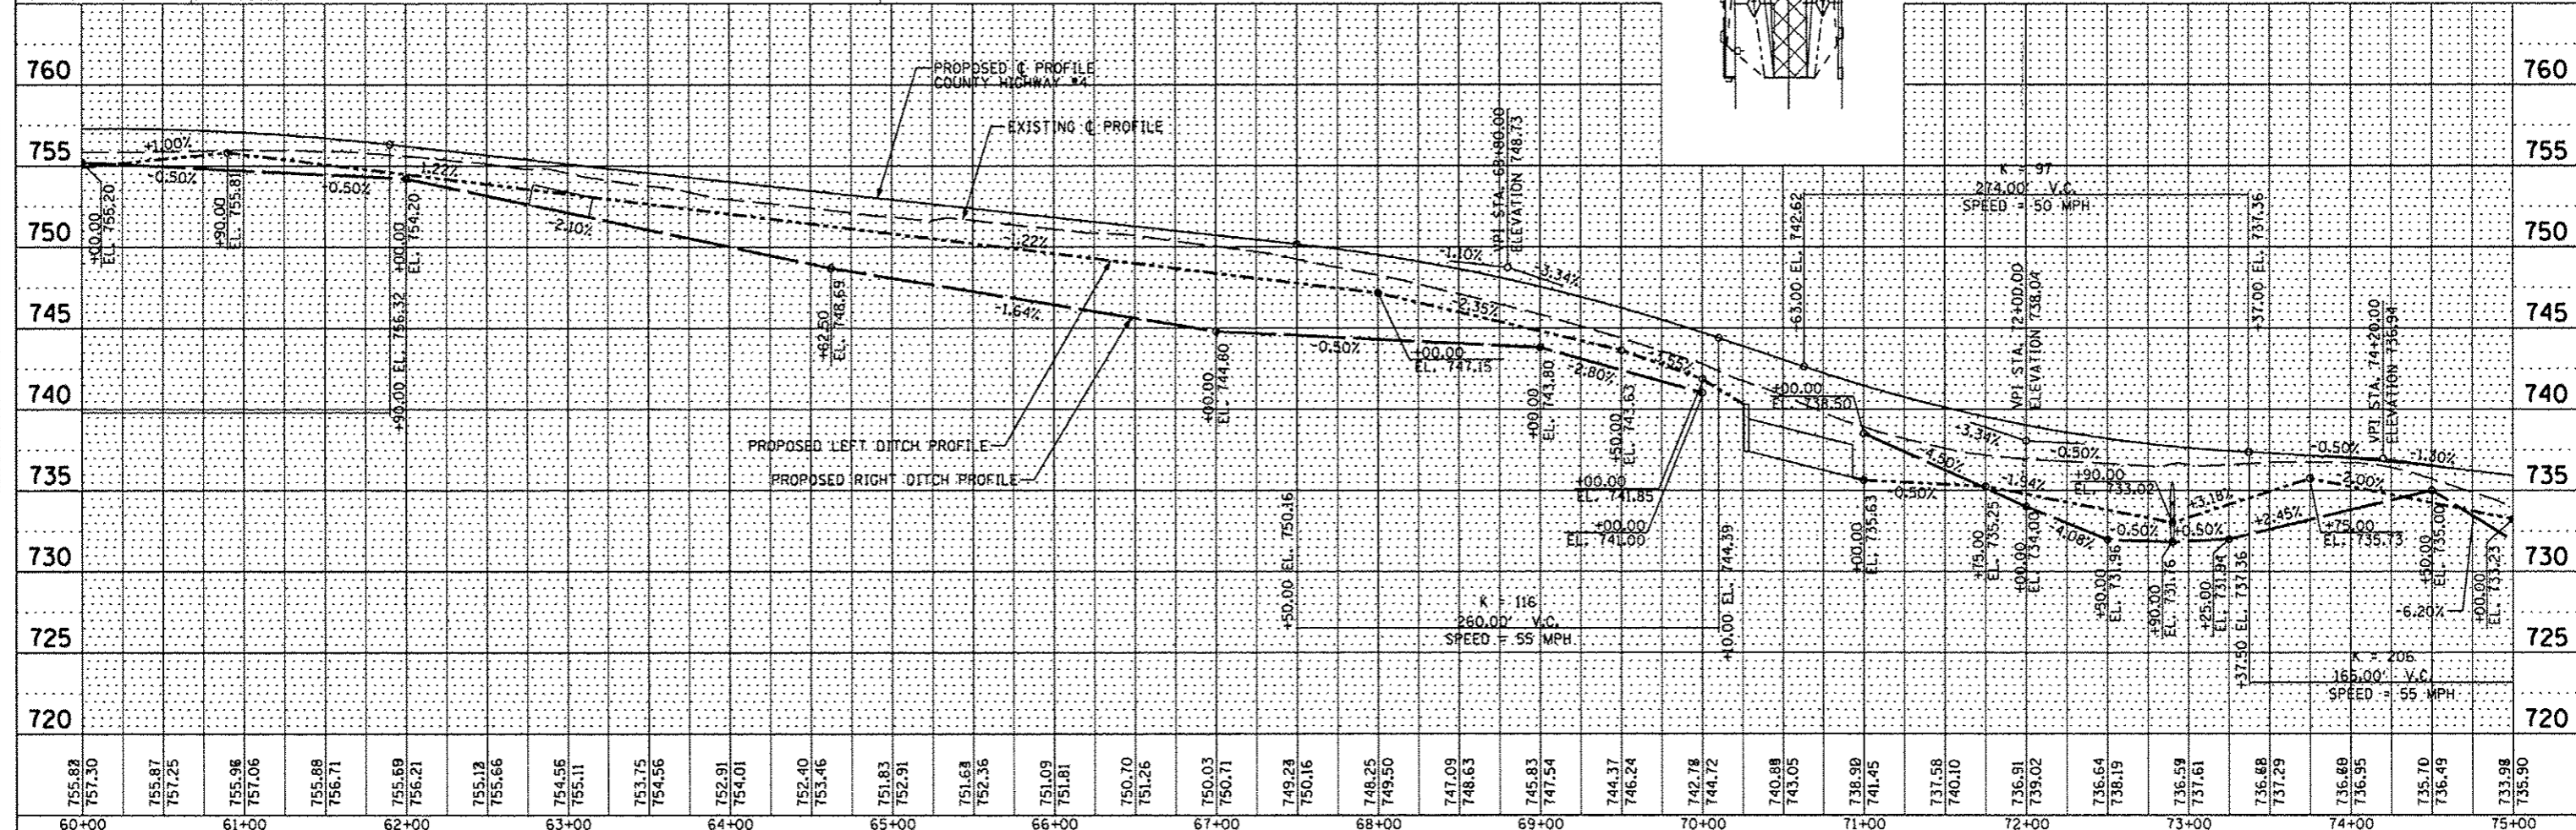


DATE	BY

DATE	BY

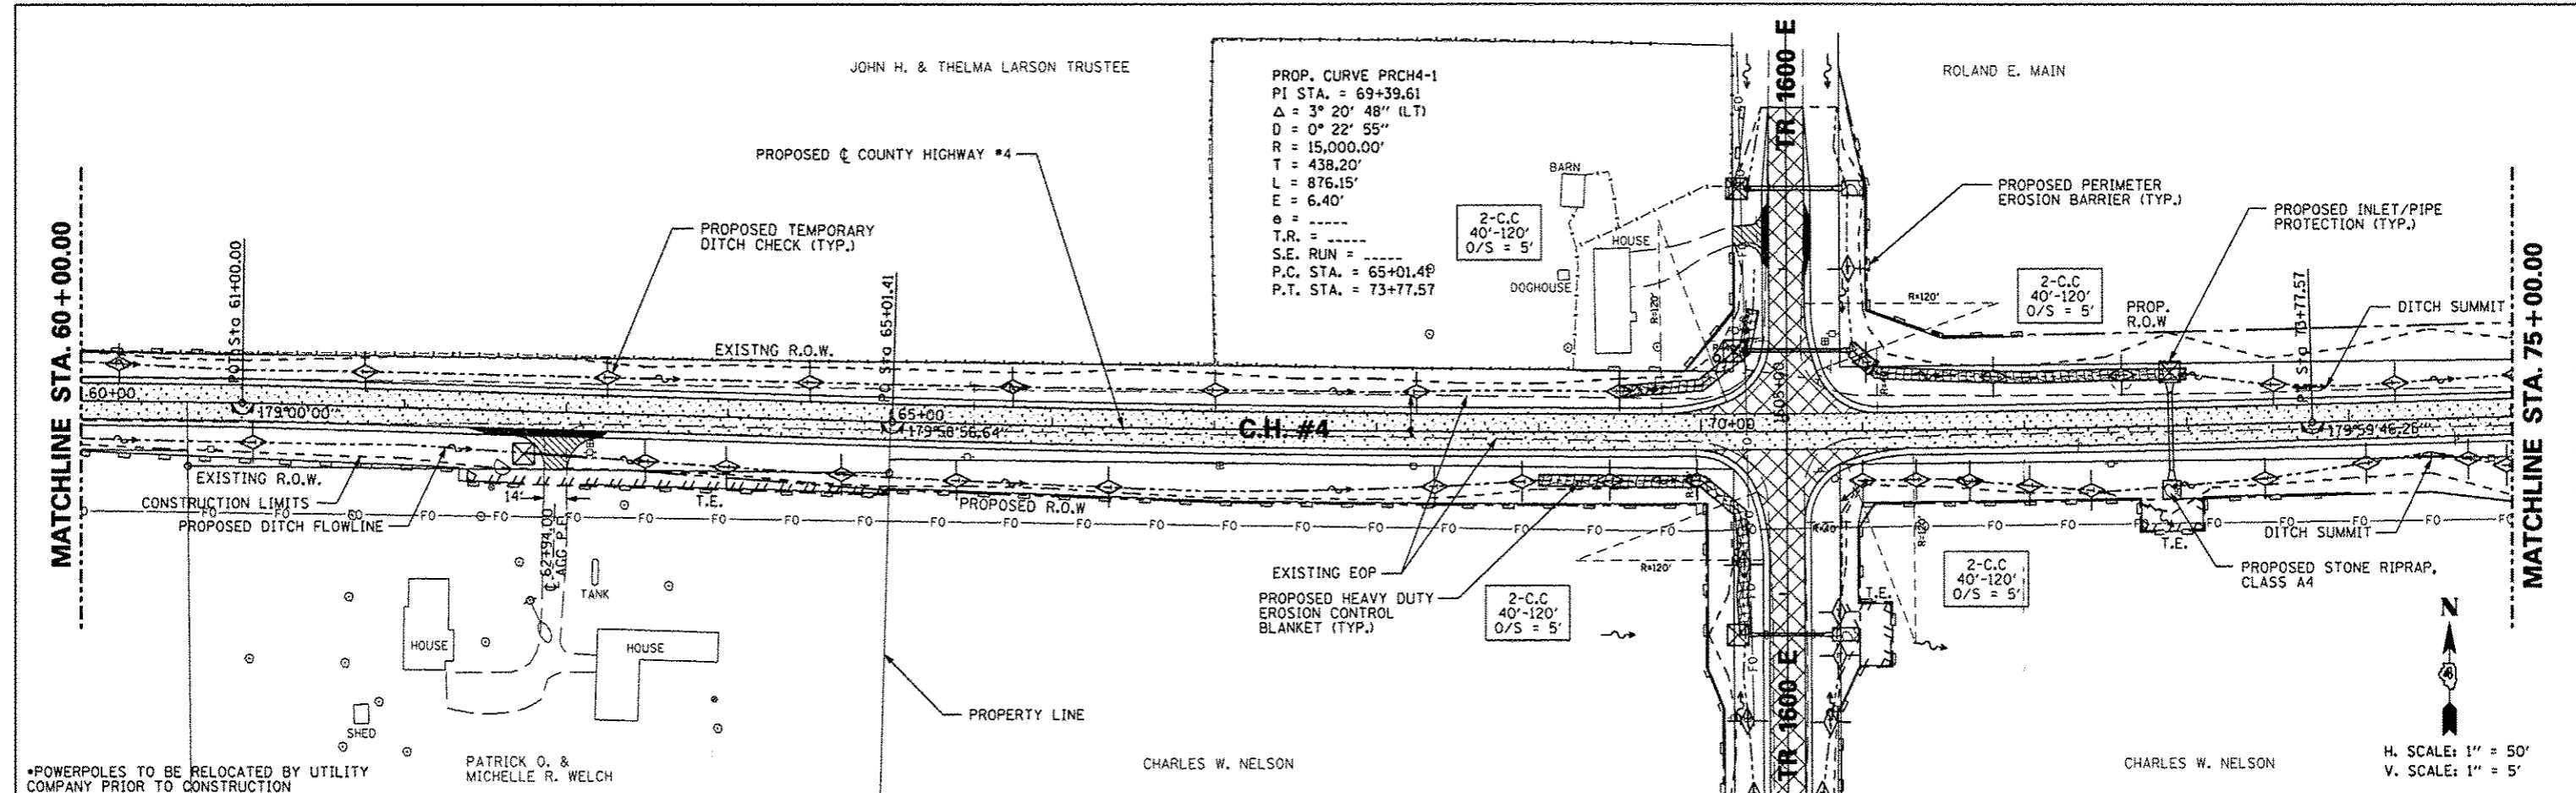

FILE NAME	USER NAME * #USER*	DESIGNED - AMH	REVISED -	STATE OF ILLINOIS DEPARTMENT OF TRANSPORTATION		COUNTY HIGHWAY #4 EROSION AND SEDIMENT CONTROL PLAN		F.A.S. R.T.E.	SECTION	COUNTY	TOTAL SHEETS	SHEET NO.
#FILE#		CHECKED - JLH	REVISED -					393	12-00001-01-RS	KNOX	174	50
PLLOT SCALE * #SCALE#		DATE - MARCH 2013	REVISED -					COUNTY HIGHWAY #4		CONTRACT NO. 89614		
PLLOT DATE * #DATE#						SCALE: 1"=50'		SHEET NO. 50 OF 174 SHEETS		STA. 60+00.00 TO STA. 75+00.00		FED ROAD DIST NO. 4 ILLINOIS FED. AID PROJECT RS-0393 (105)