


FINAL SURVEY	DATE
EXERCISED	
PLOTTED	
TEMPERATURE	
AREAS	
CHECKED	
NO.	

ORIGINAL SURVEY	DATE
EXERCISED	
PLOTTED	
TEMPERATURE	
AREAS	
CHECKED	
NO.	

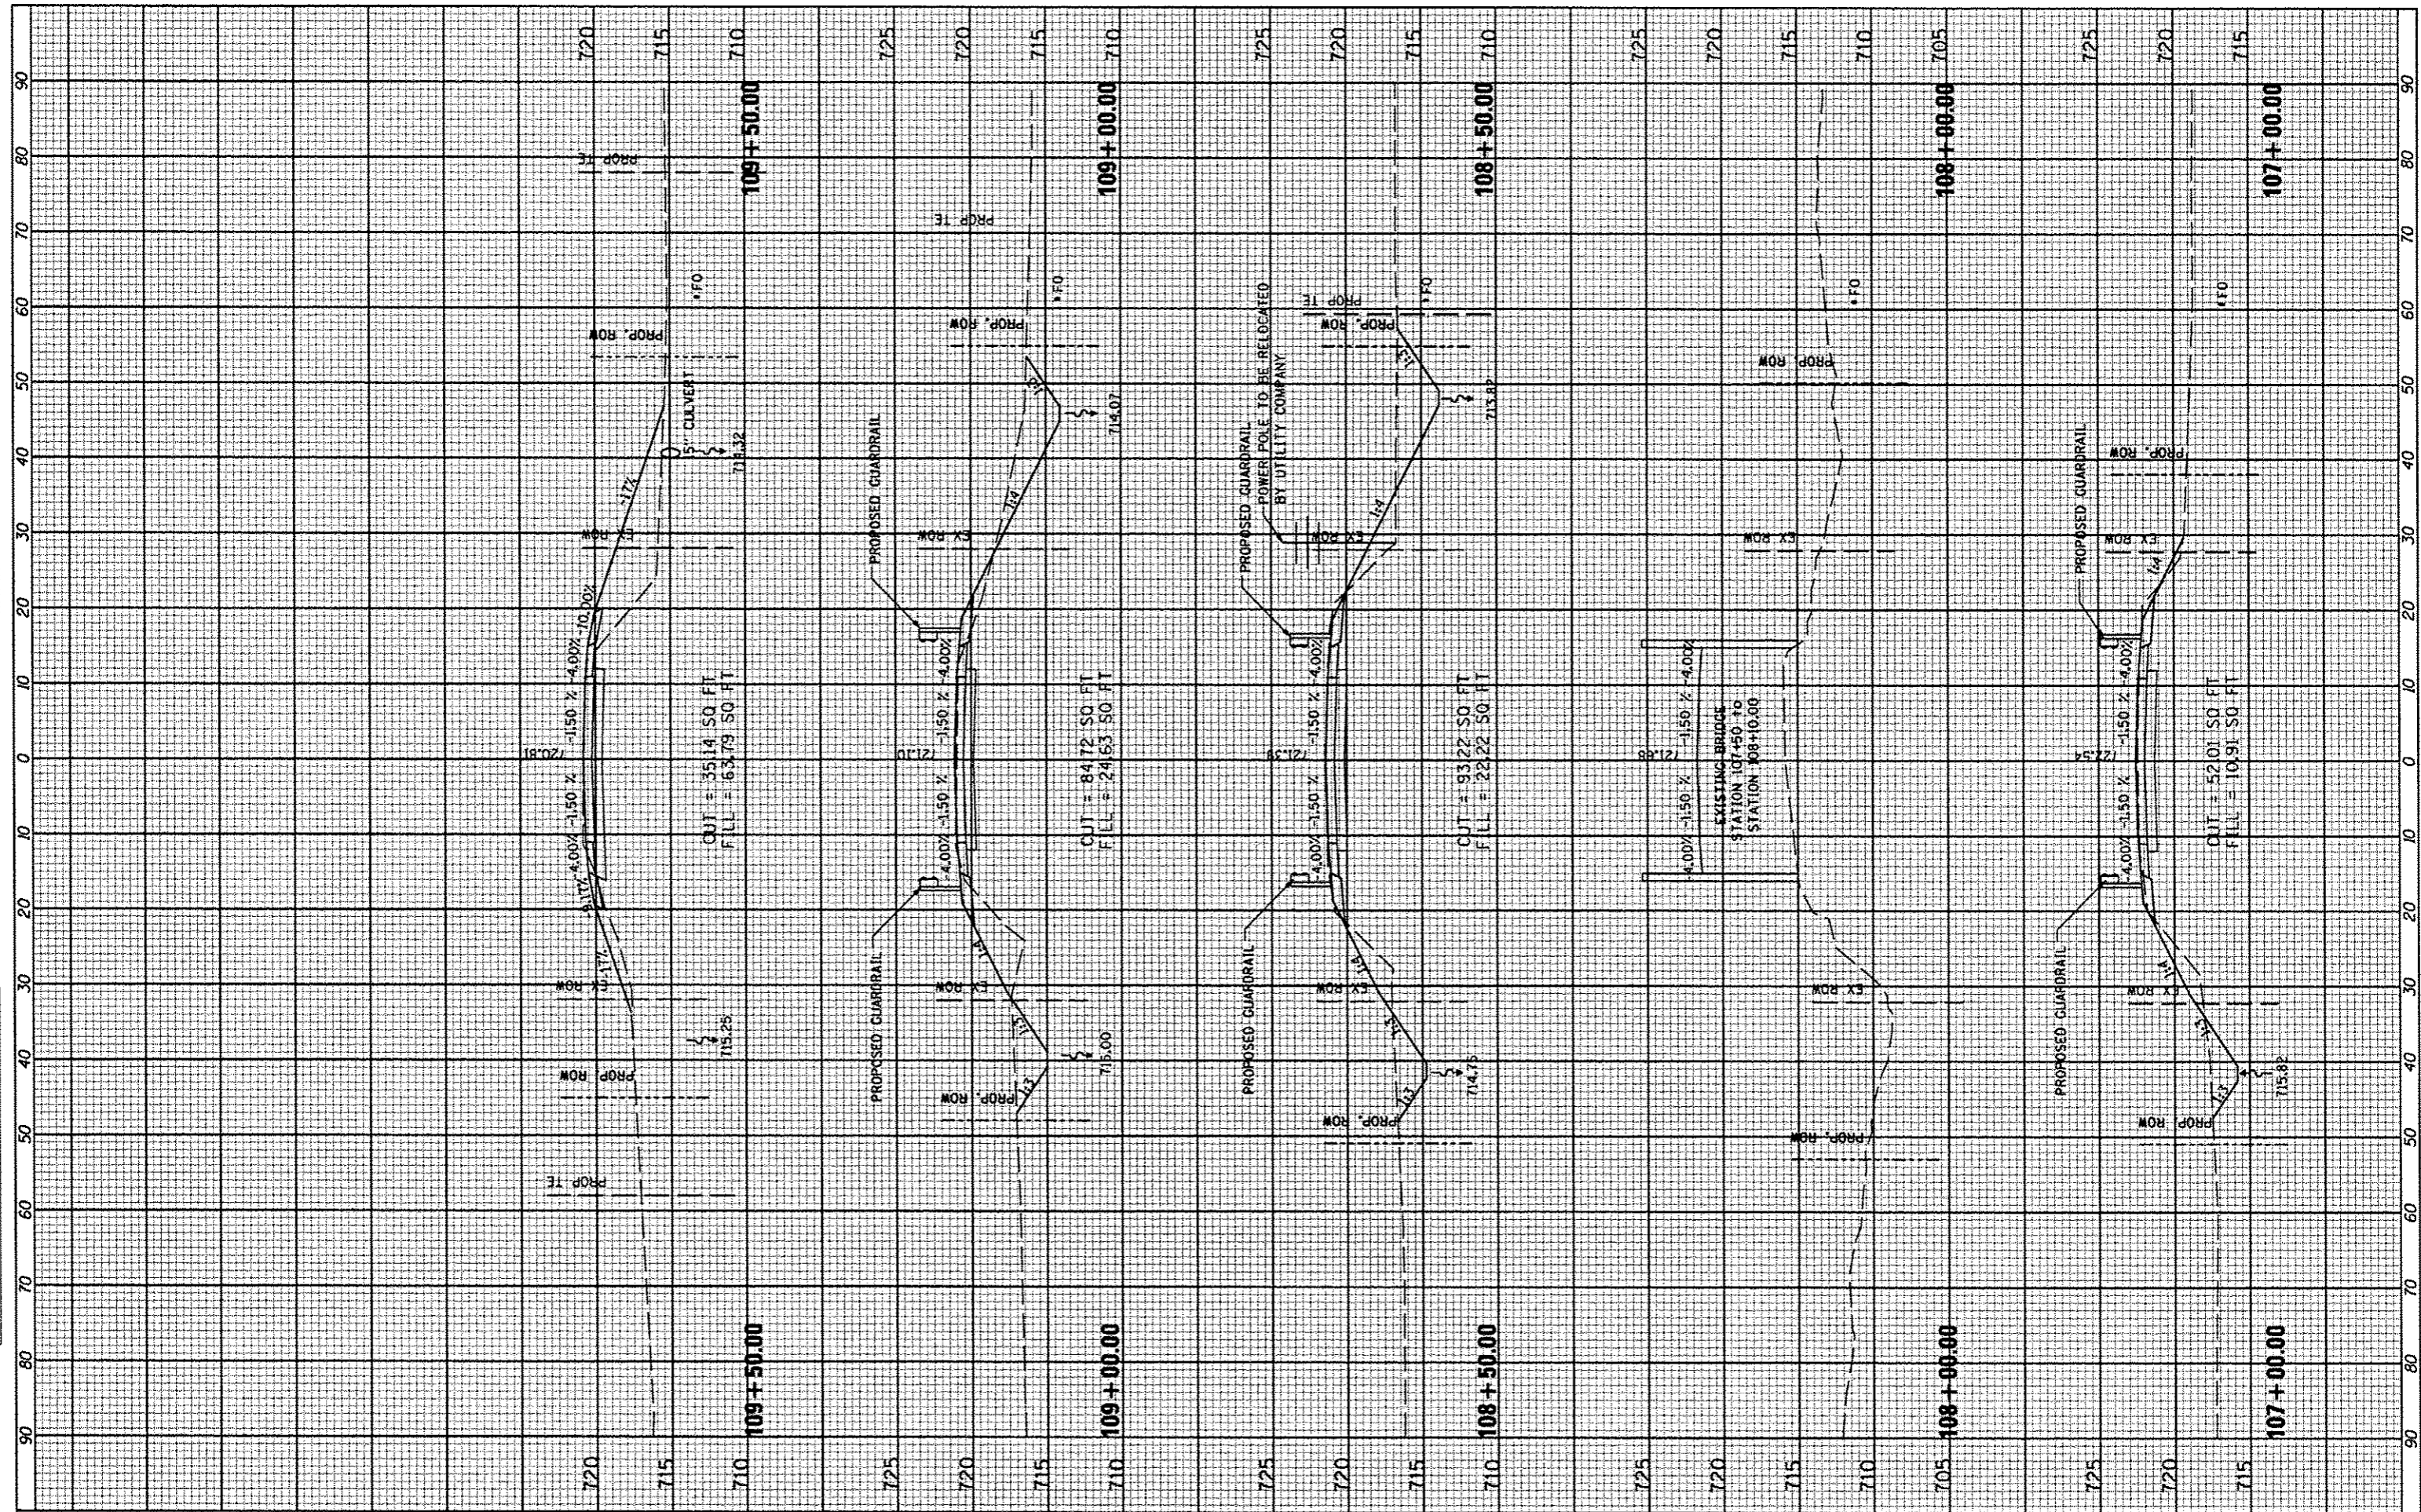

FILE NAME	USER NAME	DESIGNED	REVISED
#FILE#	*USER*	---	---
		DRAWN	REVISED
		CHECKED	REVISED
		DATE	REVISED
		MARCH 2013	---

DESIGNED	REVISED
DRAWN	REVISED
CHECKED	REVISED
DATE	REVISED
MARCH 2013	---

**STATE OF ILLINOIS  
DEPARTMENT OF TRANSPORTATION**

**COUNTY HIGHWAY #4  
CROSS SECTIONS**

SCALE: \_\_\_\_\_ SHEET NO. 138 OF 174 SHEETS STA. 107+00.00 TO STA. 109+50.00

F.A. RTE.	SECTION	COUNTY	TOTAL SHEETS	SHEET NO.
393	12-00001-01-RS	KNOX	174	138
	COUNTY HIGHWAY 4			CONTRACT NO. 89614
	DISTRICT 4	ILLINOIS FED. AID PROJECT RS-0393 (105)		