


FINN	DATE
SKIPPED	BY
PLOTTED	
NOTE BOOK	
AREAS CHECKED	

ORIGINAL	DATE
SKIPPED	BY
PLOTTED	
NOTE BOOK	
AREAS CHECKED	

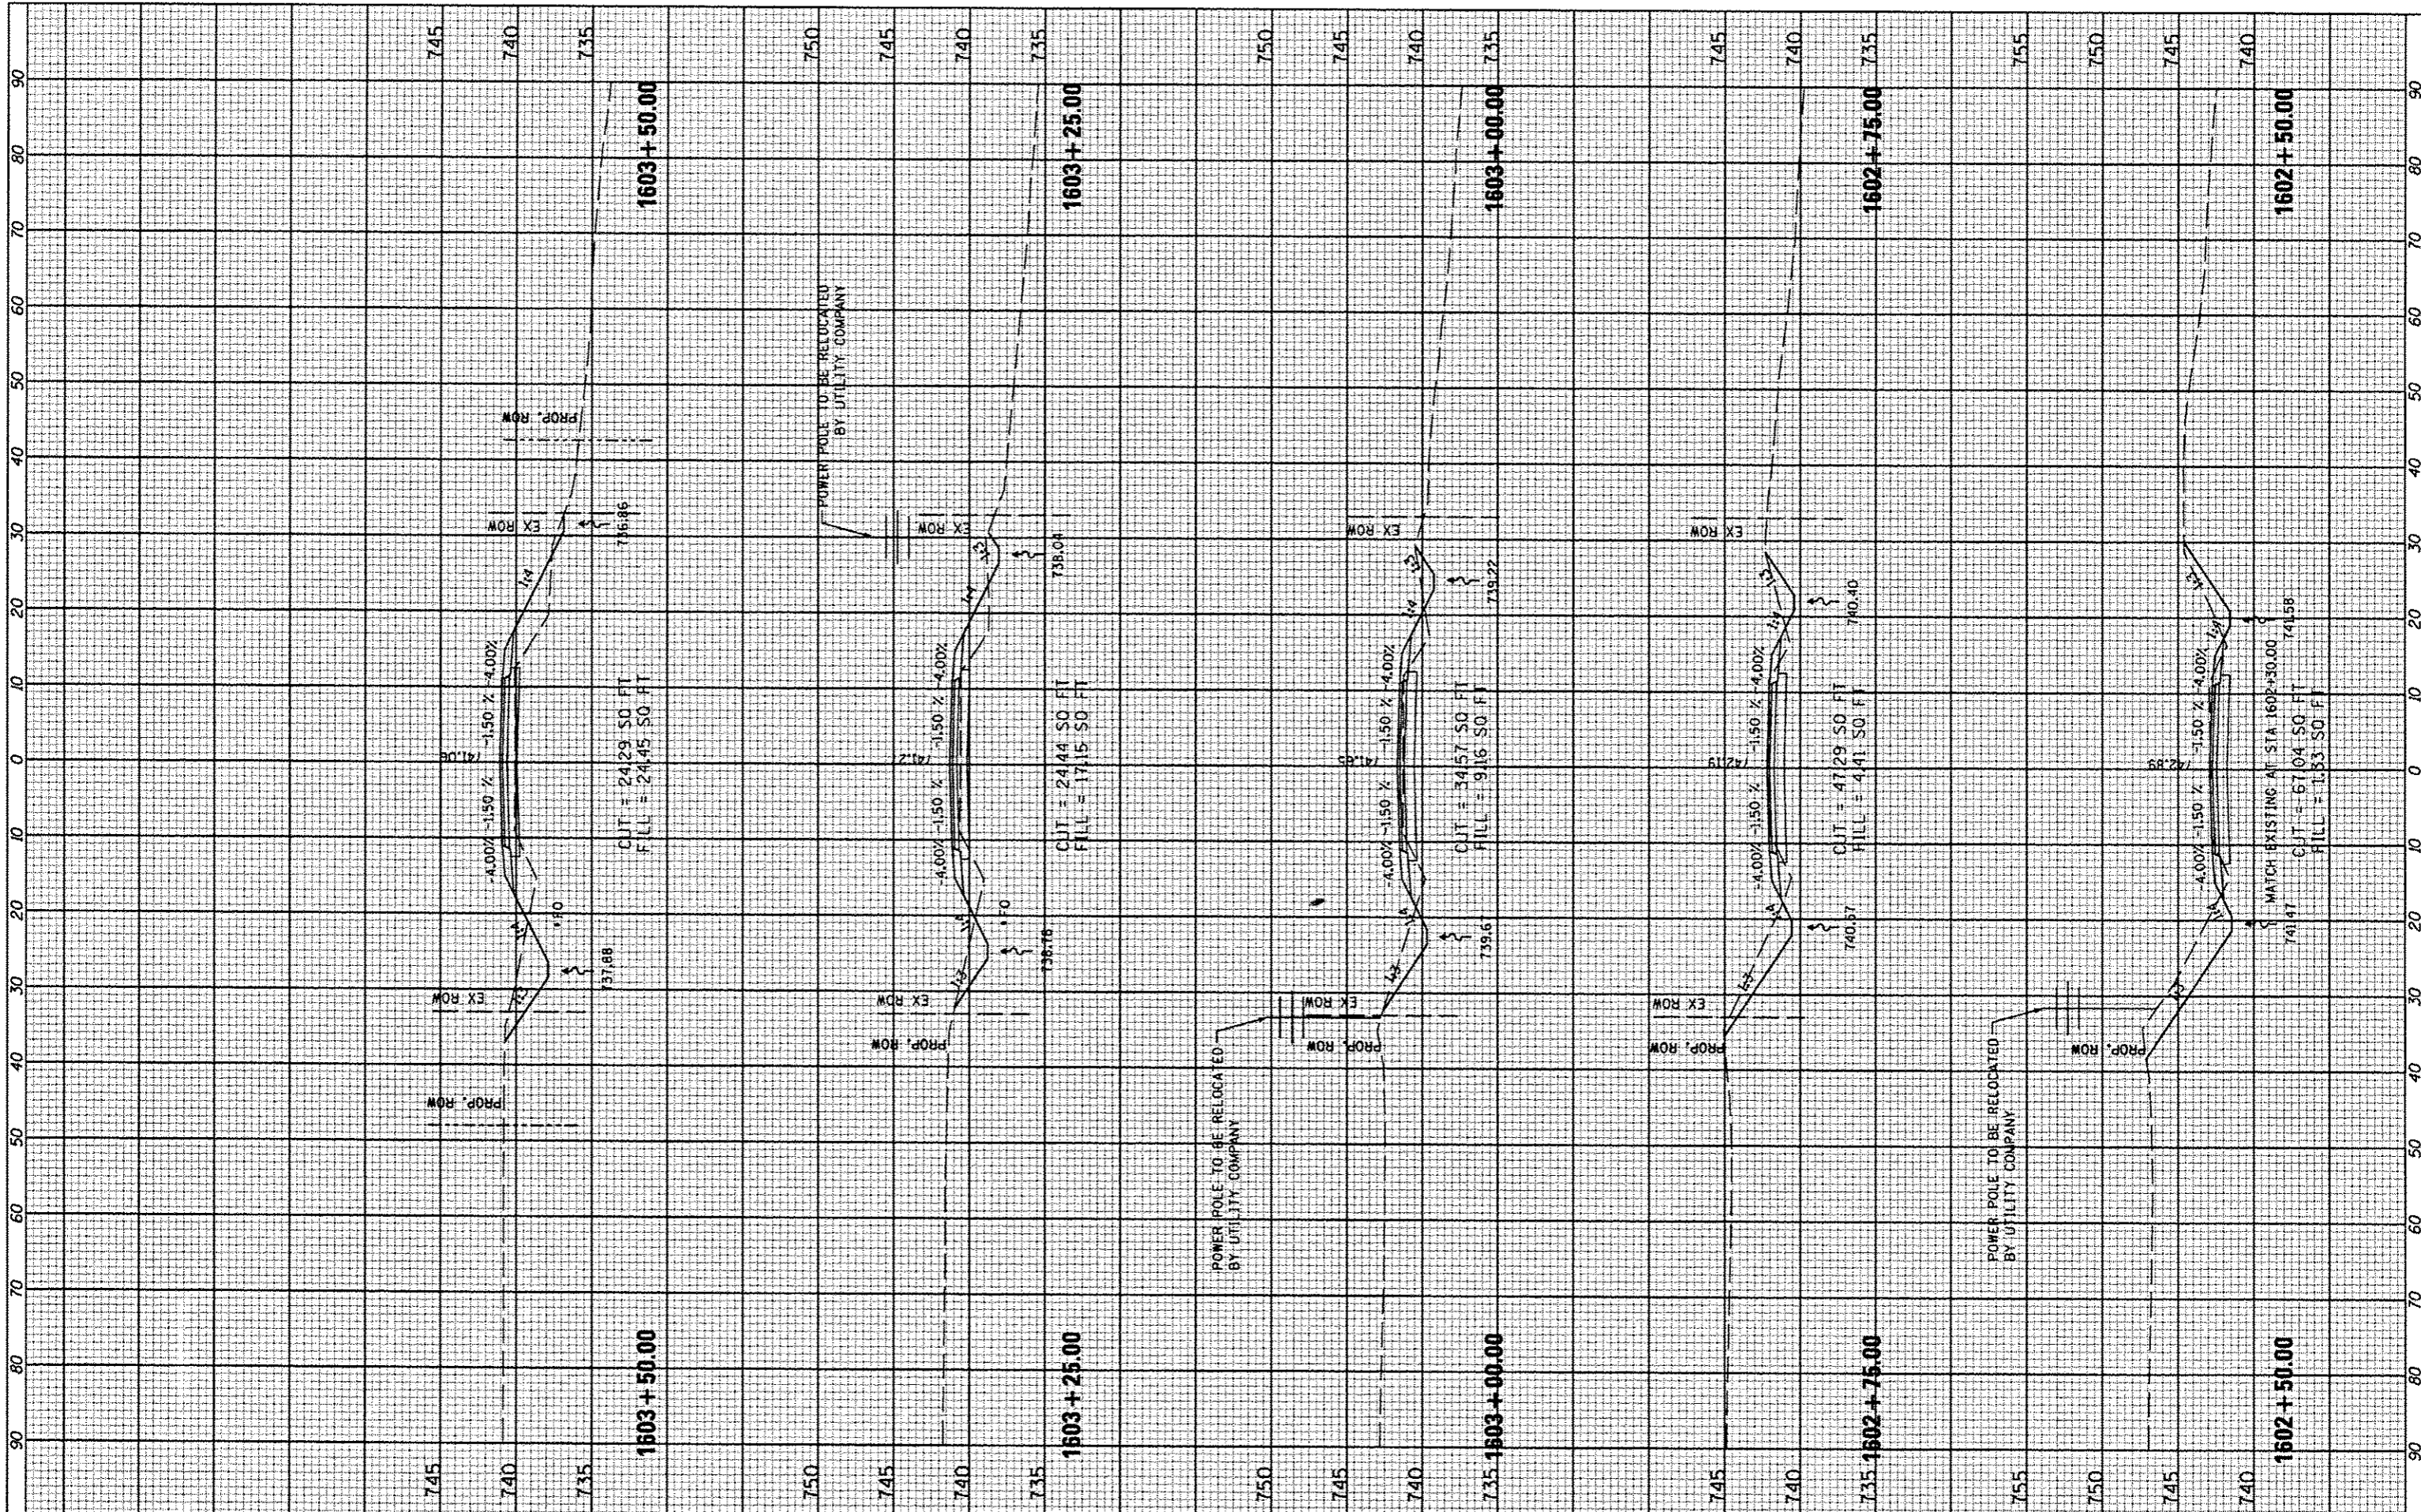

FILE NAME *
#FILEL*

USER NAME * USER *	DESIGNED -	REVISED -
PLLOT SCALE * #SCALE*	DRAWN -	REVISED -
PLLOT DATE * #DATE*	CHECKED -	REVISED -
	DATE - MARCH 2013	REVISED -

STATE OF ILLINOIS
DEPARTMENT OF TRANSPORTATION

TR 1600 N
CROSS SECTIONS
SCALE: SHEET NO. 165 OF 174 SHEETS STA. 1602+50.00 TO STA. 1603+50.00

F.A. RTE.	SECTION	COUNTY	TOTAL SHEETS	SHEET NO.
393	12-00001-01-RS	KNOX	174	165
COUNTY HIGHWAY 4		CONTRACT NO. 89614		
DISTRICT 4		ILLINOIS FED. AID PROJECT RS-0393 (105)		