


DATE	
BY	
REVISIONS	
NOTED	
TEMPLATE	
NOTE BOOK	
AREAS	
CHECKED	
NO.	

DATE	
BY	
REVISIONS	
NOTED	
TEMPLATE	
NOTE BOOK	
AREAS	
CHECKED	
NO.	

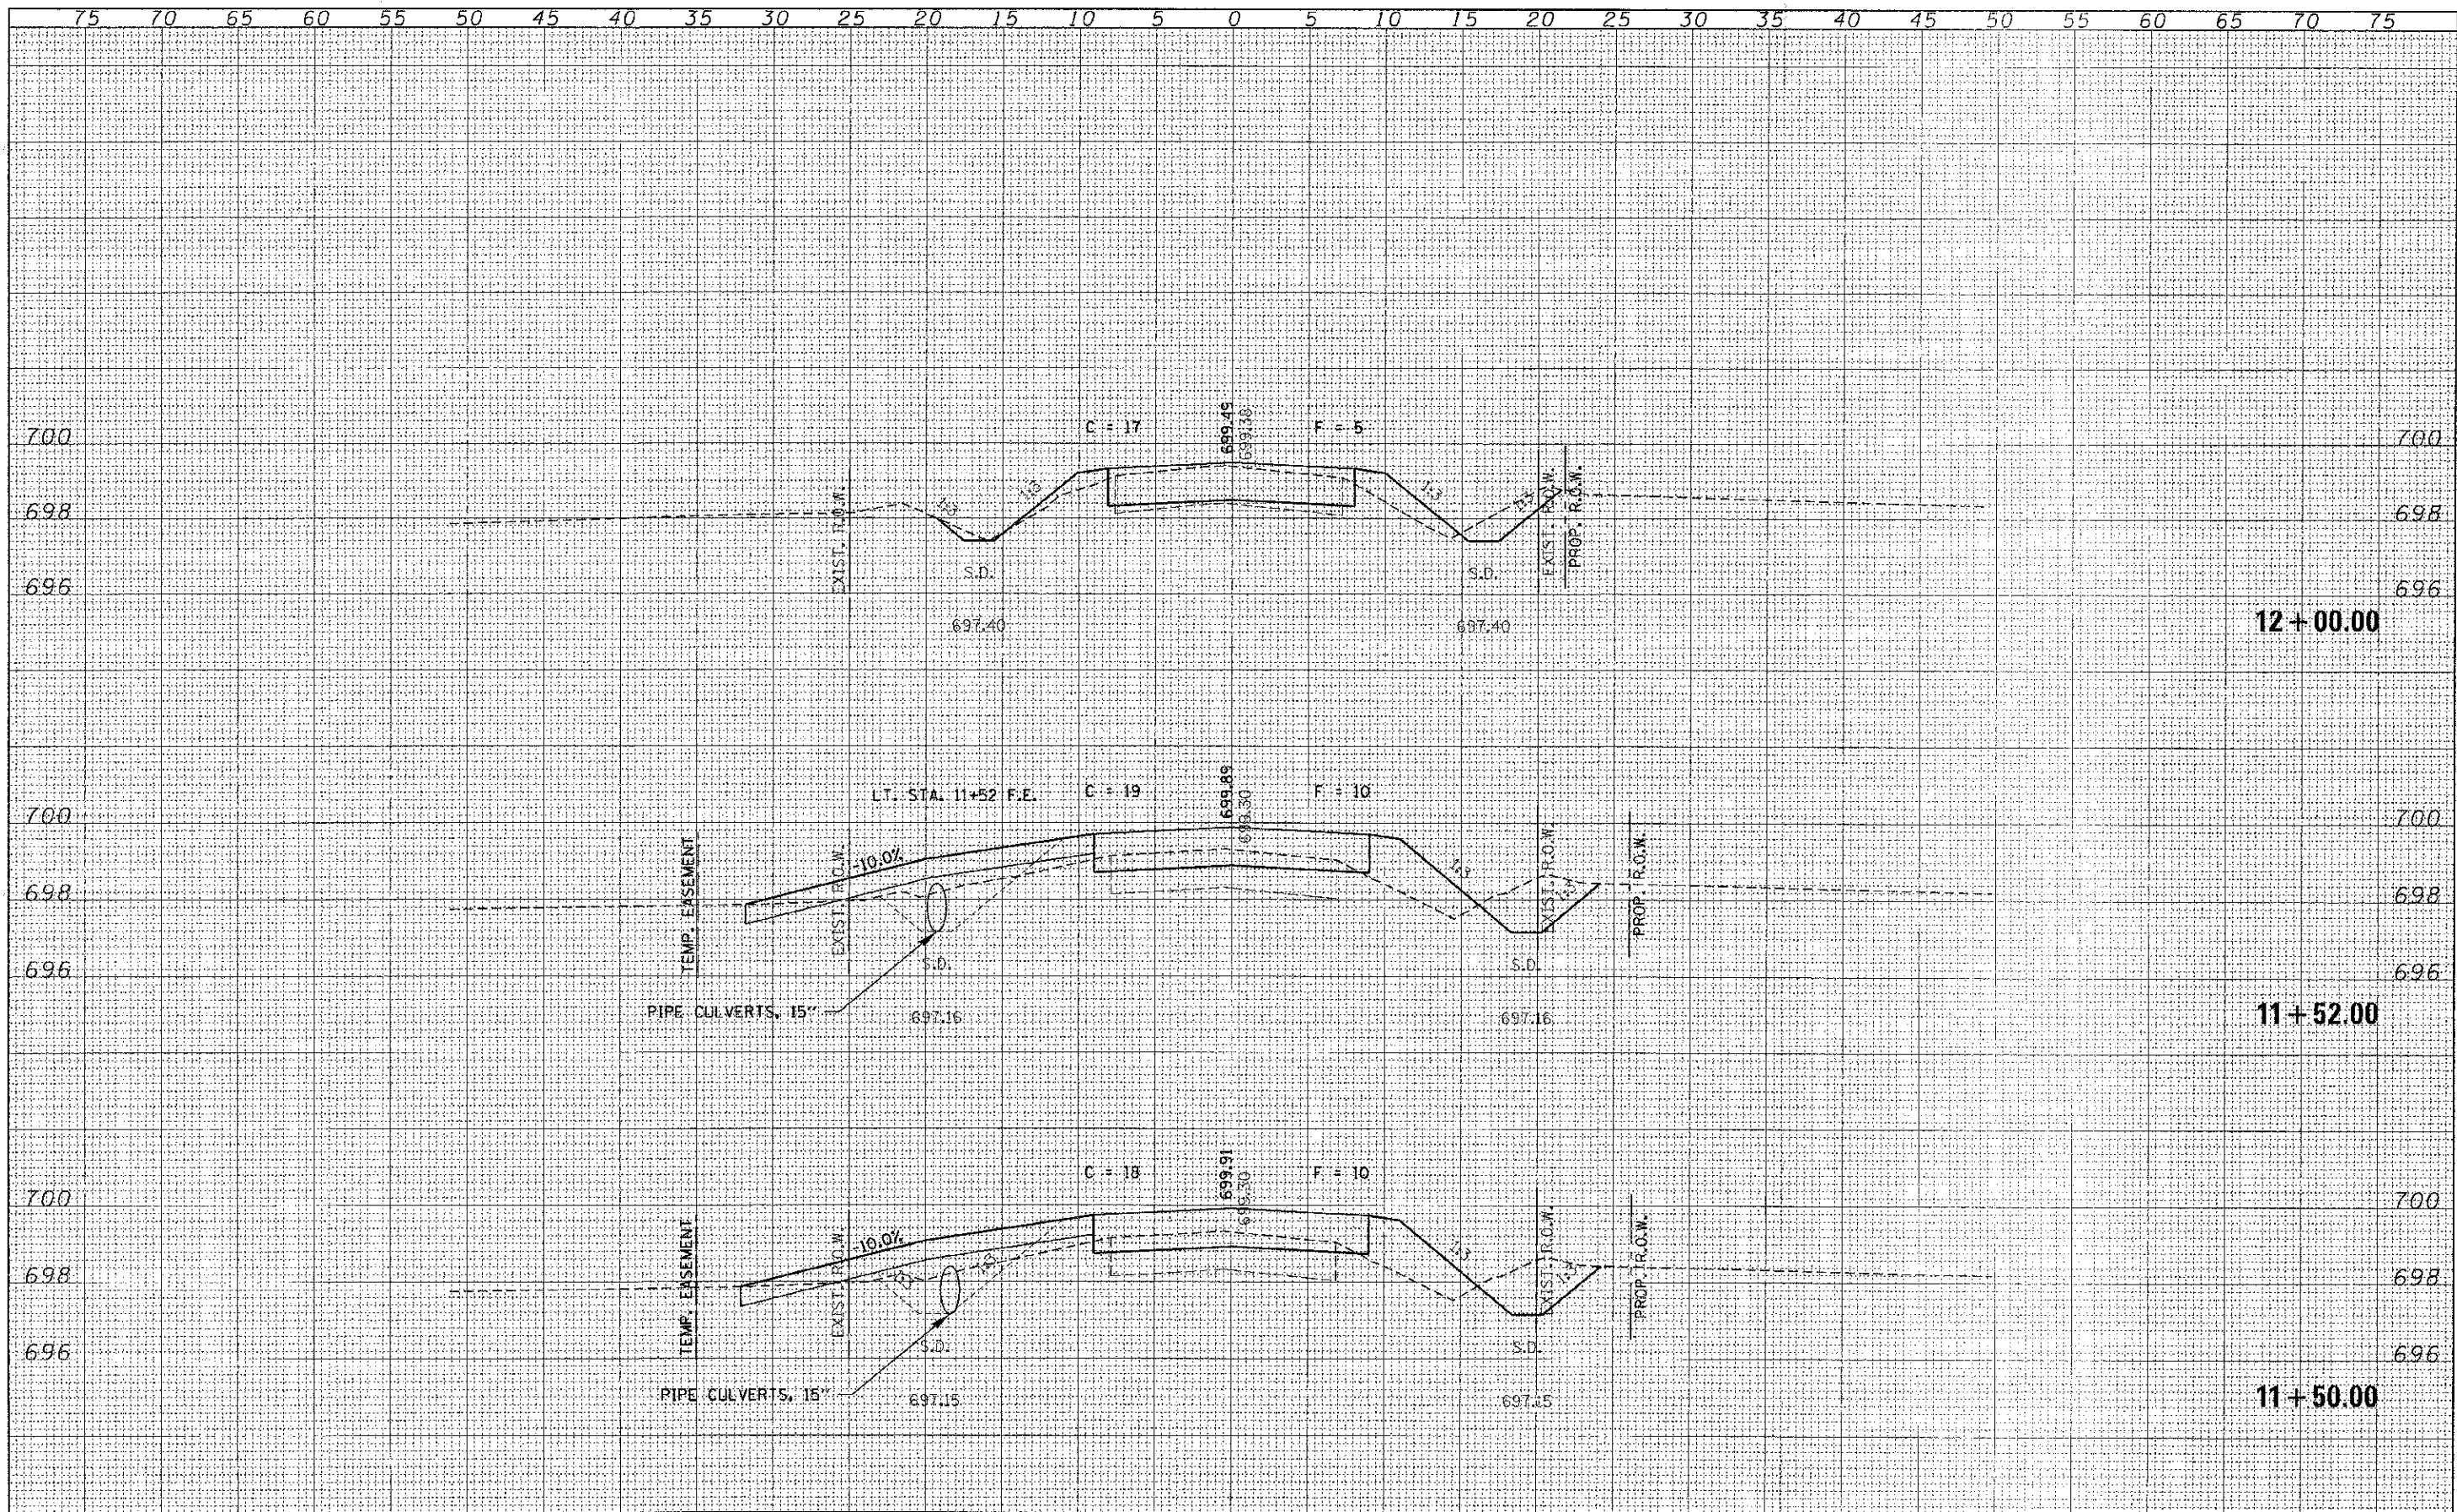

FILE NAME = 11E290-sh1-exs.dgn	USER NAME =	DESIGNED - A.S.L.	REVISED -	STATE OF ILLINOIS VERMILION COUNTY HIGHWAY DEPARTMENT	STATION CROSS SECTIONS 2800N ROAD		T.R.	SECTION	COUNTY	TOTAL SHEETS	SHEET NO.
DESIGNED BY - HAMPTON, LENZINI AND RERWICK, INC.	PILOT SCALE =	DRAWN - D.T.M.	REVISED -				131	10-15145-00-BR	VERMILION	20	10
PROJECT LOCATION - SPRINGFIELD, ILLINOIS 62703	PILOT DATE = 2/26/2013	CHECKED - S.W.M.	REVISED -				PILOT ROAD DISTRICT			CONTRACT NO. 91477	
ILLINOIS PROFESSIONAL DESIGN FIRM	DATE - 02/26/13	DATE - 02/26/13	REVISED -				ILLINOIS FED. AID PROJECT				