
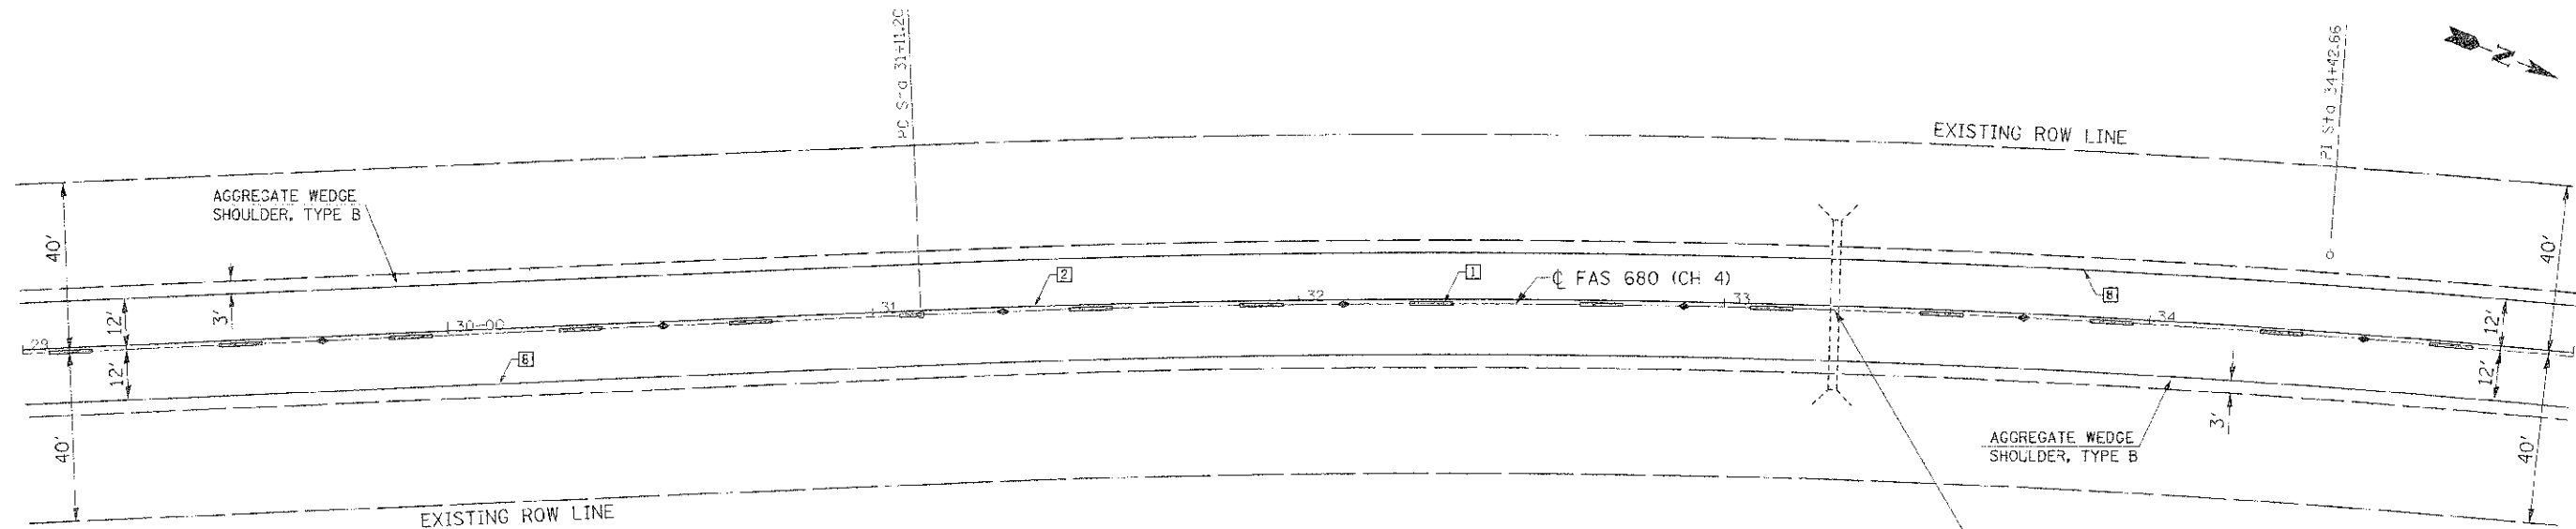


EXIST. CURVE LOWERT-1
 PI STA. = 20+93.57
 $\Delta = 21^\circ 11' 57''$ (LT)
 $D = 3^\circ 24' 00''$
 $R = 1,685.17'$
 $T = 315.36'$
 $L = 623.51'$
 $E = 29.25'$
 P.C. STA. = 17+78.23
 P.T. STA. = 24+01.72

ROUTE	SECTION	COUNTY	TOTAL SHEETS	SHEET NO.
FAS 680 (CH 4)	12-00111-00-RS	EDGAR	27	4
		CONTRACT NO. 91485		
EDGAR COUNTY, ILLINOIS		F.O.D. AND PROJECT:		

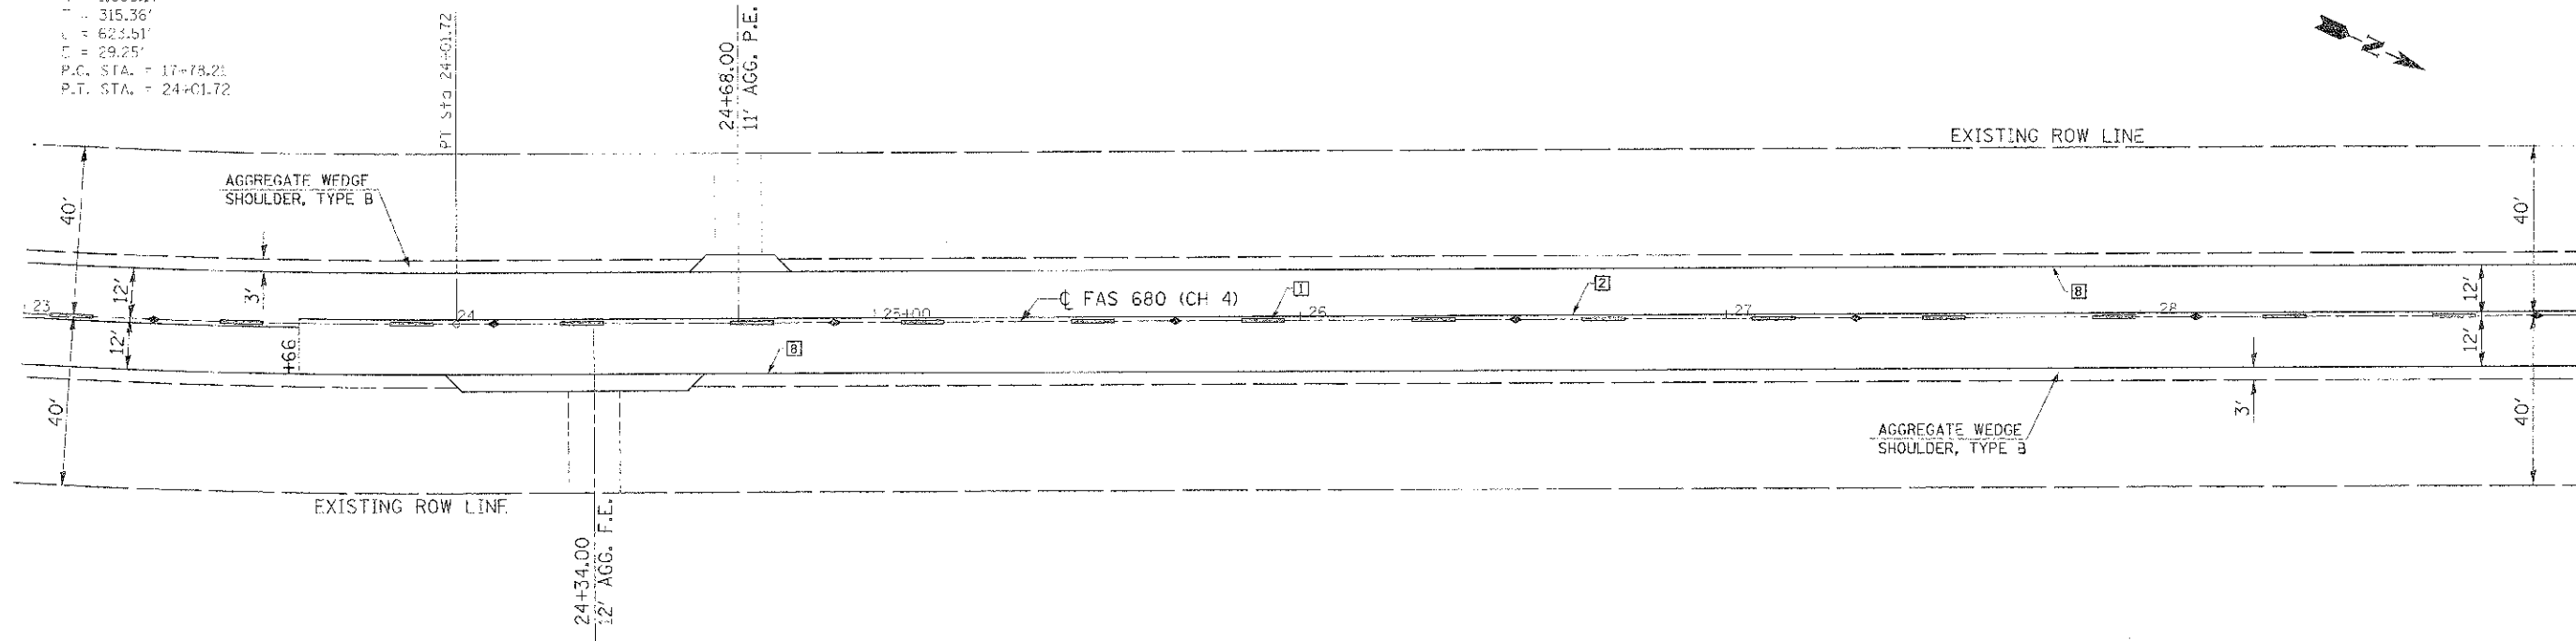

TYPICAL PAVEMENT MARKING LEGEND

- 1 4" (100) SKIP-DASH (YELLOW)
- 2 4" (300) SOLID (YELLOW)
- 3 12" (300) DIAGONAL (YELLOW)
- 4 4" (100) DOUBLE YELLOW (NARROW)
- 5 4" (100) SOLID (WHITE)

TYPICAL PAVEMENT MARKERS LEGEND

- ◆ TWO-WAY AMBER MARKER
- ▶ ONE-WAY AMBER MARKER
- ▷ ONE-WAY CRYSTAL MARKER

EXIST. CURVE LOWERT-2
 PI STA. = 34+42.66
 $\Delta = 13^\circ 11' 59''$ (RT)
 $D = 2^\circ 00' 00''$
 $R = 2,864.79'$
 $T = 331.46'$
 $L = 659.93'$
 $E = 19.11'$
 P.C. STA. = 31+11.20
 P.T. STA. = 37+71.39

PLAN

DATE: 8/1/08
 SCALE: 1" = 20'



EDGAR COUNTY
 HIGHWAY DEPARTMENT