
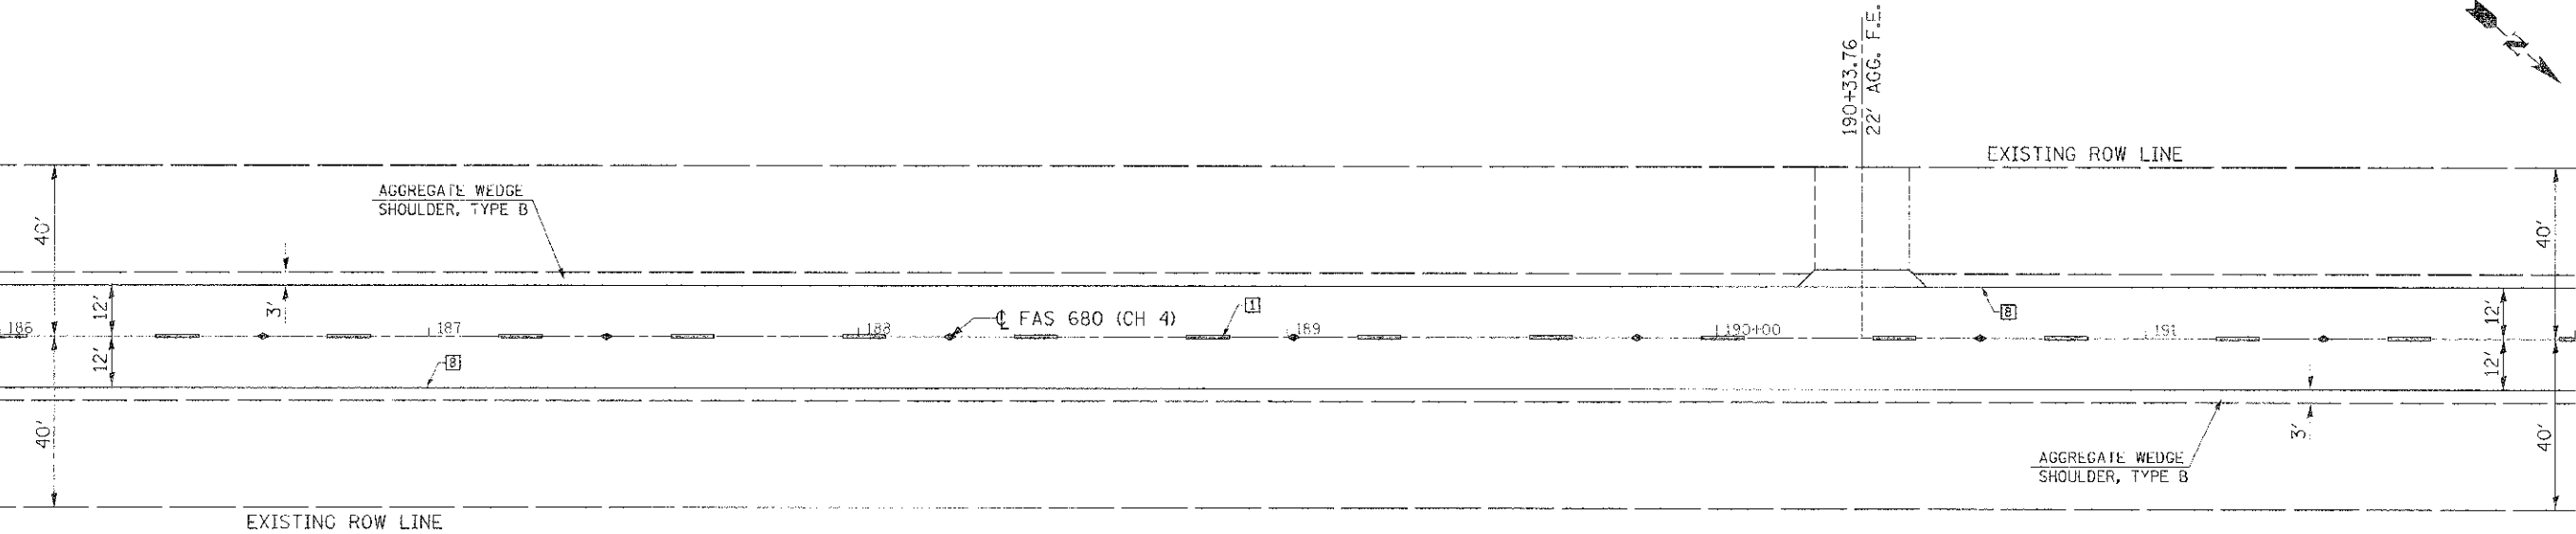


ROUTE	SECTION	COUNTY	TOTAL SHEET NO.
FAS 680 (CH 4)	12-COLL-DCRS	EDGAR	27 71
EDGAR COUNTY, ILLINOIS		CONTRACT NO. 91485	
		FED. AID PROJECT	

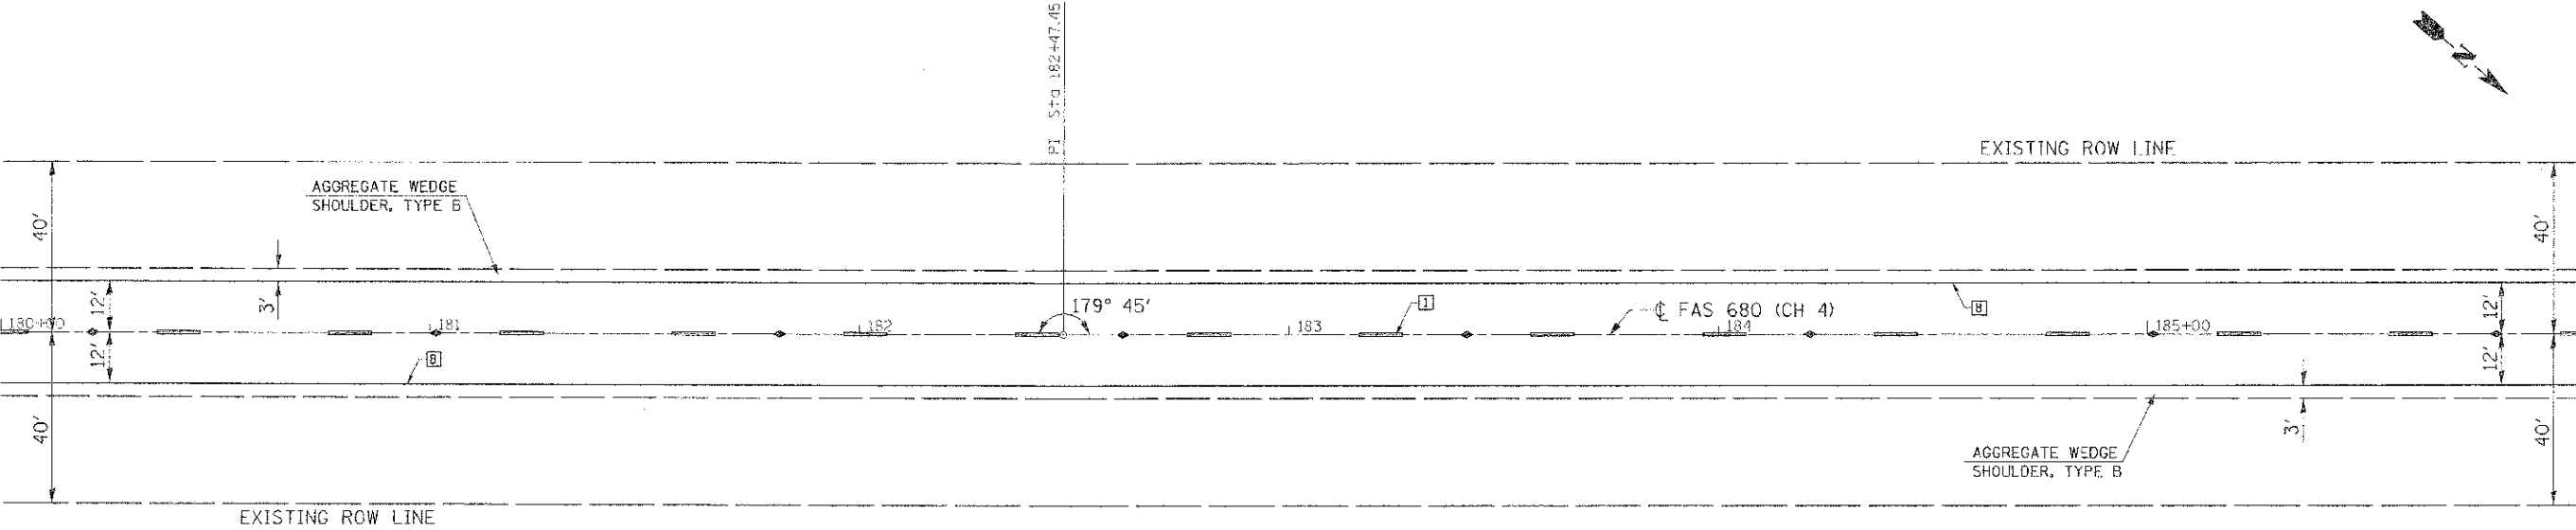

TYPICAL PAVEMENT MARKING LEGEND

- 1 4" (100) SKIP-DASH (YELLOW)
- 2 4" (100) SOLID (YELLOW)
- 3 12" (300) DIAGONAL (YELLOW)
- 4 4" (100) DOUBLE YELLOW (NARROW)
- 8 4" (100) SOLID (WHITE)

TYPICAL PAVEMENT MARKERS LEGEND

- ◆ TWO-WAY AMBER MARKER
- ▶ ONE-WAY AMBER MARKER
- ▷ ONE-WAY CRYSTAL MARKER

PLAN

EDGAR COUNTY
HIGHWAY DEPARTMENT

SCALE: 1" = 20'