


ROUTE	SECTION	COUNTY	TOTAL SHEETS	SHEET NO.
FAS 680 (CH 4)	12-00111-00-RS	EDGAR	27	23
EDGAR COUNTY, ILLINOIS			CONTRACT NO. 91485	
			FED. AID PROJECT	

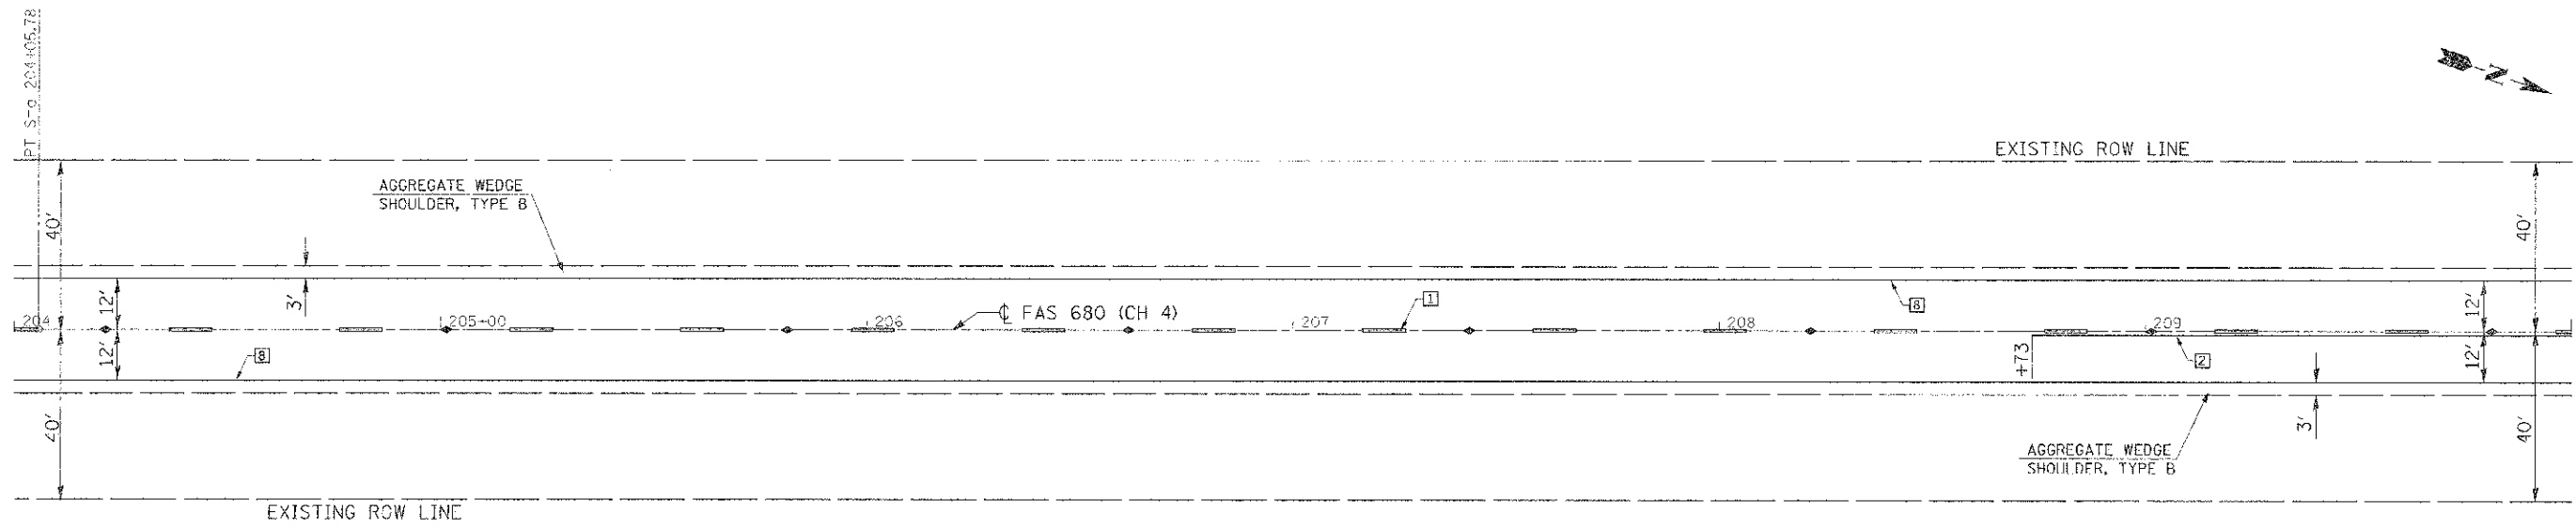


TYPICAL PAVEMENT MARKING LEGEND

- 1 4" (100) SKIP-DASH (YELLOW)
- 2 4" (100) SOLID (YELLOW)
- 3 12" (300) DIAGONAL (YELLOW)
- 4 4" (100) DOUBLE YELLOW (NARROW)
- 8 4" (100) SOLID (WHITE)

TYPICAL PAVEMENT MARKERS LEGEND

- ◆ TWO-WAY AMBER MARKER
- ▶ ONE-WAY AMBER MARKER
- ▷ ONE-WAY CRYSTAL MARKER

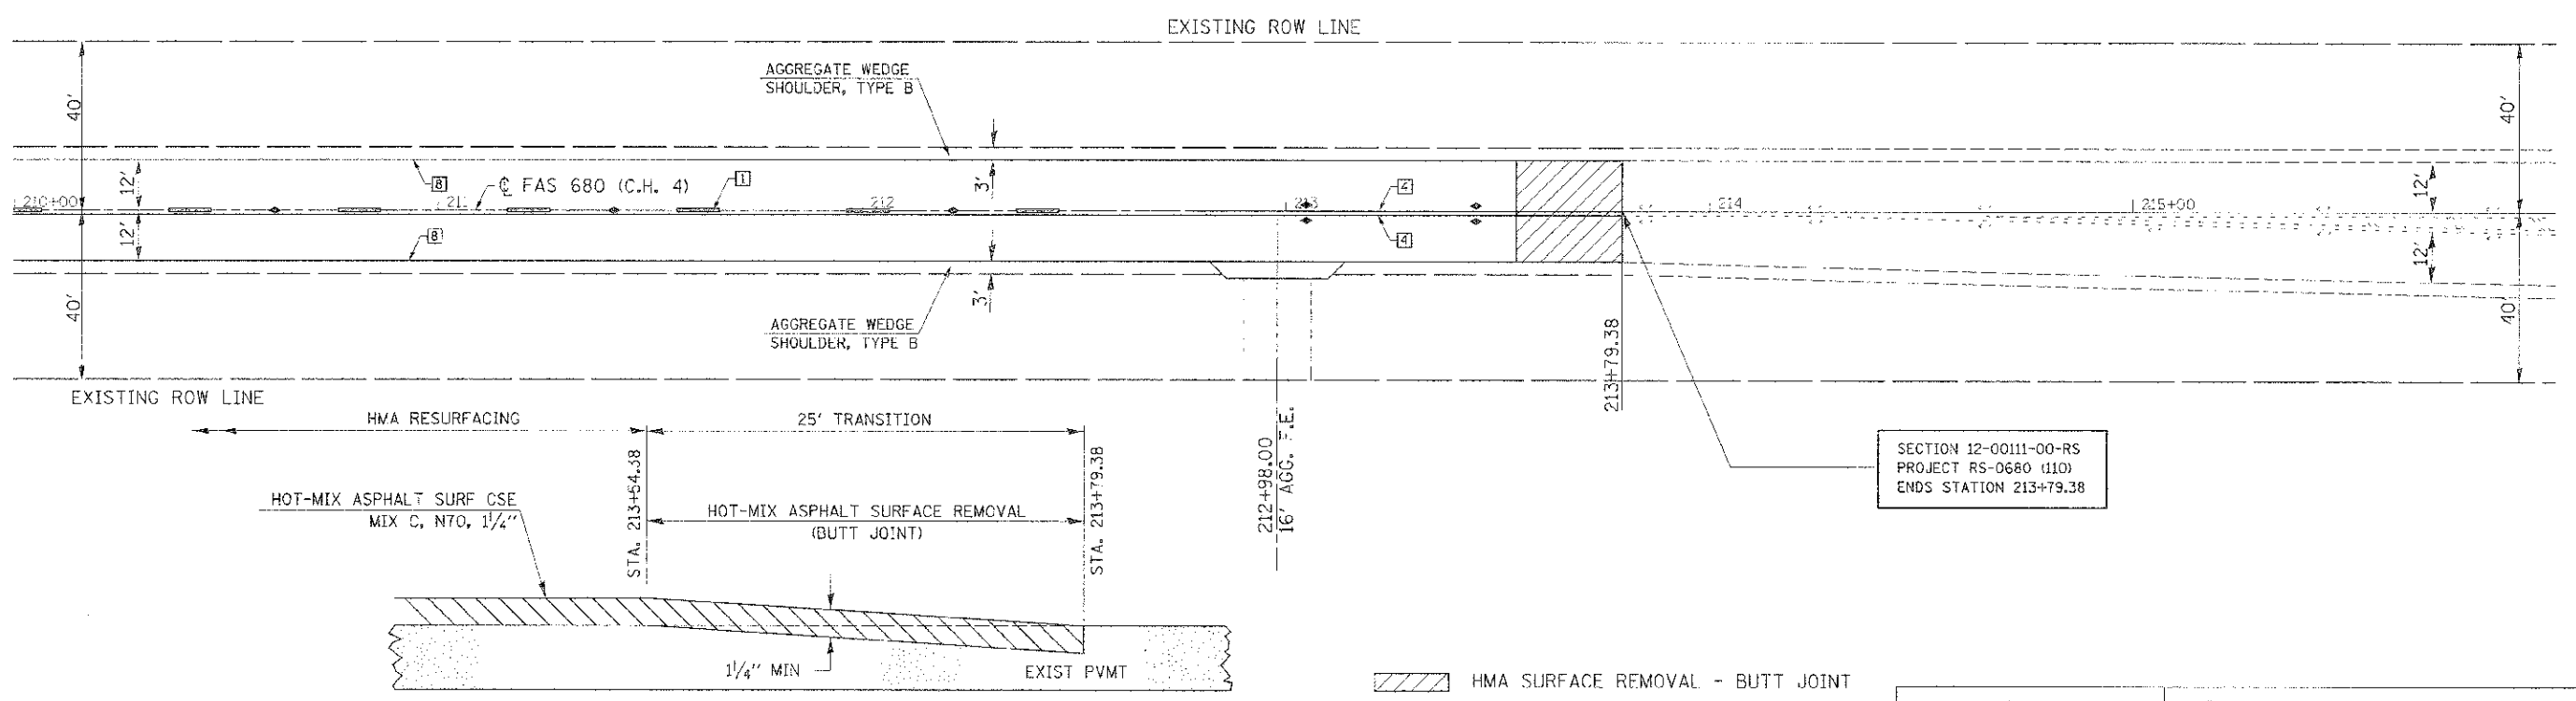

BUTT JOINT DETAIL

/// HMA SURFACE REMOVAL - BUTT JOINT

SECTION 12-00111-00-RS
PROJECT RS-0680 (110)
ENDS STATION 213+79.38

PLAN
DATES
SCALE: 1" = 20'



**EDGAR COUNTY
HIGHWAY DEPARTMENT**