


ORIGINAL	SURVEYED	BY	DATE
SURVEY	PLOTTED		
NOTE BOOK	TEMPLATE		
AREAS		AREAS CHECKED	
NO.			

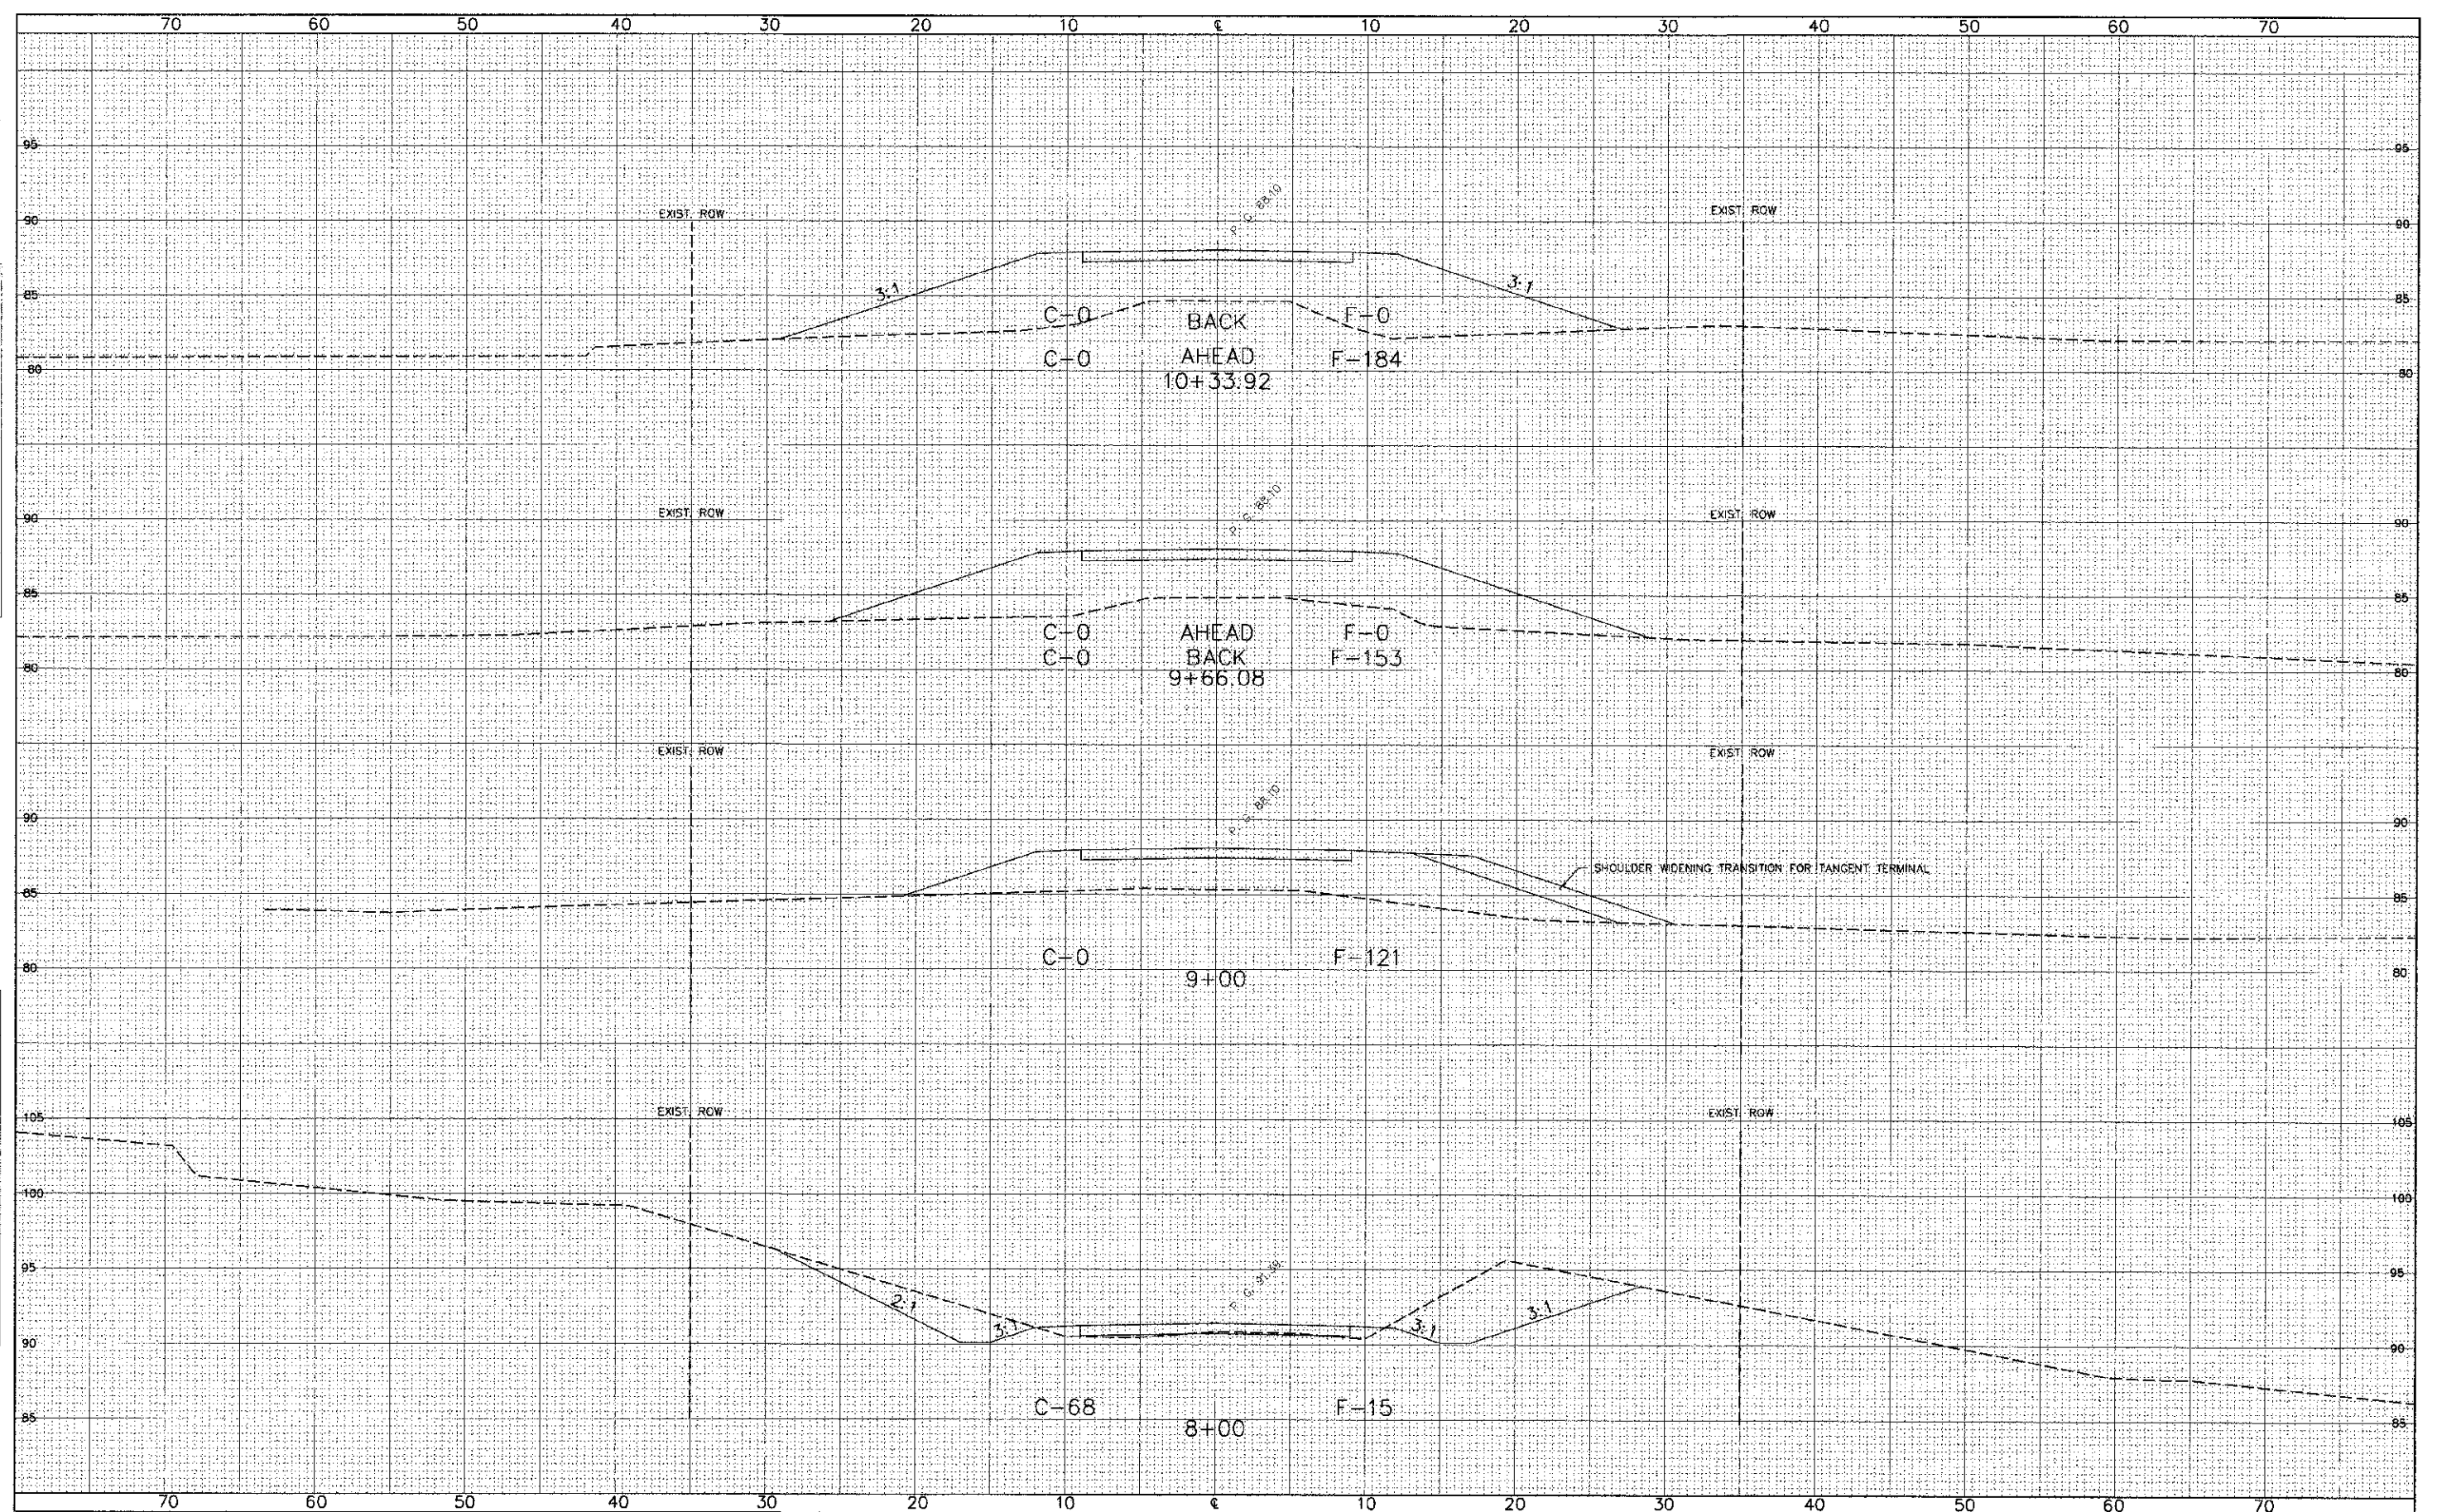

FILE NAME = #FILE#	USER NAME = #USER#	DESIGNED -	REVISED -	STATE OF ILLINOIS DEPARTMENT OF TRANSPORTATION	ROAD CROSS SECTIONS TR 206 OVER TRIBUTARY TO LOCUST CREEK			F.A. RTE.	SECTION	COUNTY	TOTAL SHEETS	SHEET NO.
		DRAWN -	REVISED -		TR 206	08-07115-00-BR	CHRISTIAN	12	11			
	PLOT SCALE = #SCALE#	CHECKED -	REVISED -		CONTRACT NO. 93596							
	PLOT DATE = #DATE#	DATE -	REVISED -		SCALE: _____	SHEET NO. 15 OF 16 SHEETS	STA. 8+00 TO STA. 10+33.92	ILLINOIS FED. AID PROJECT				