
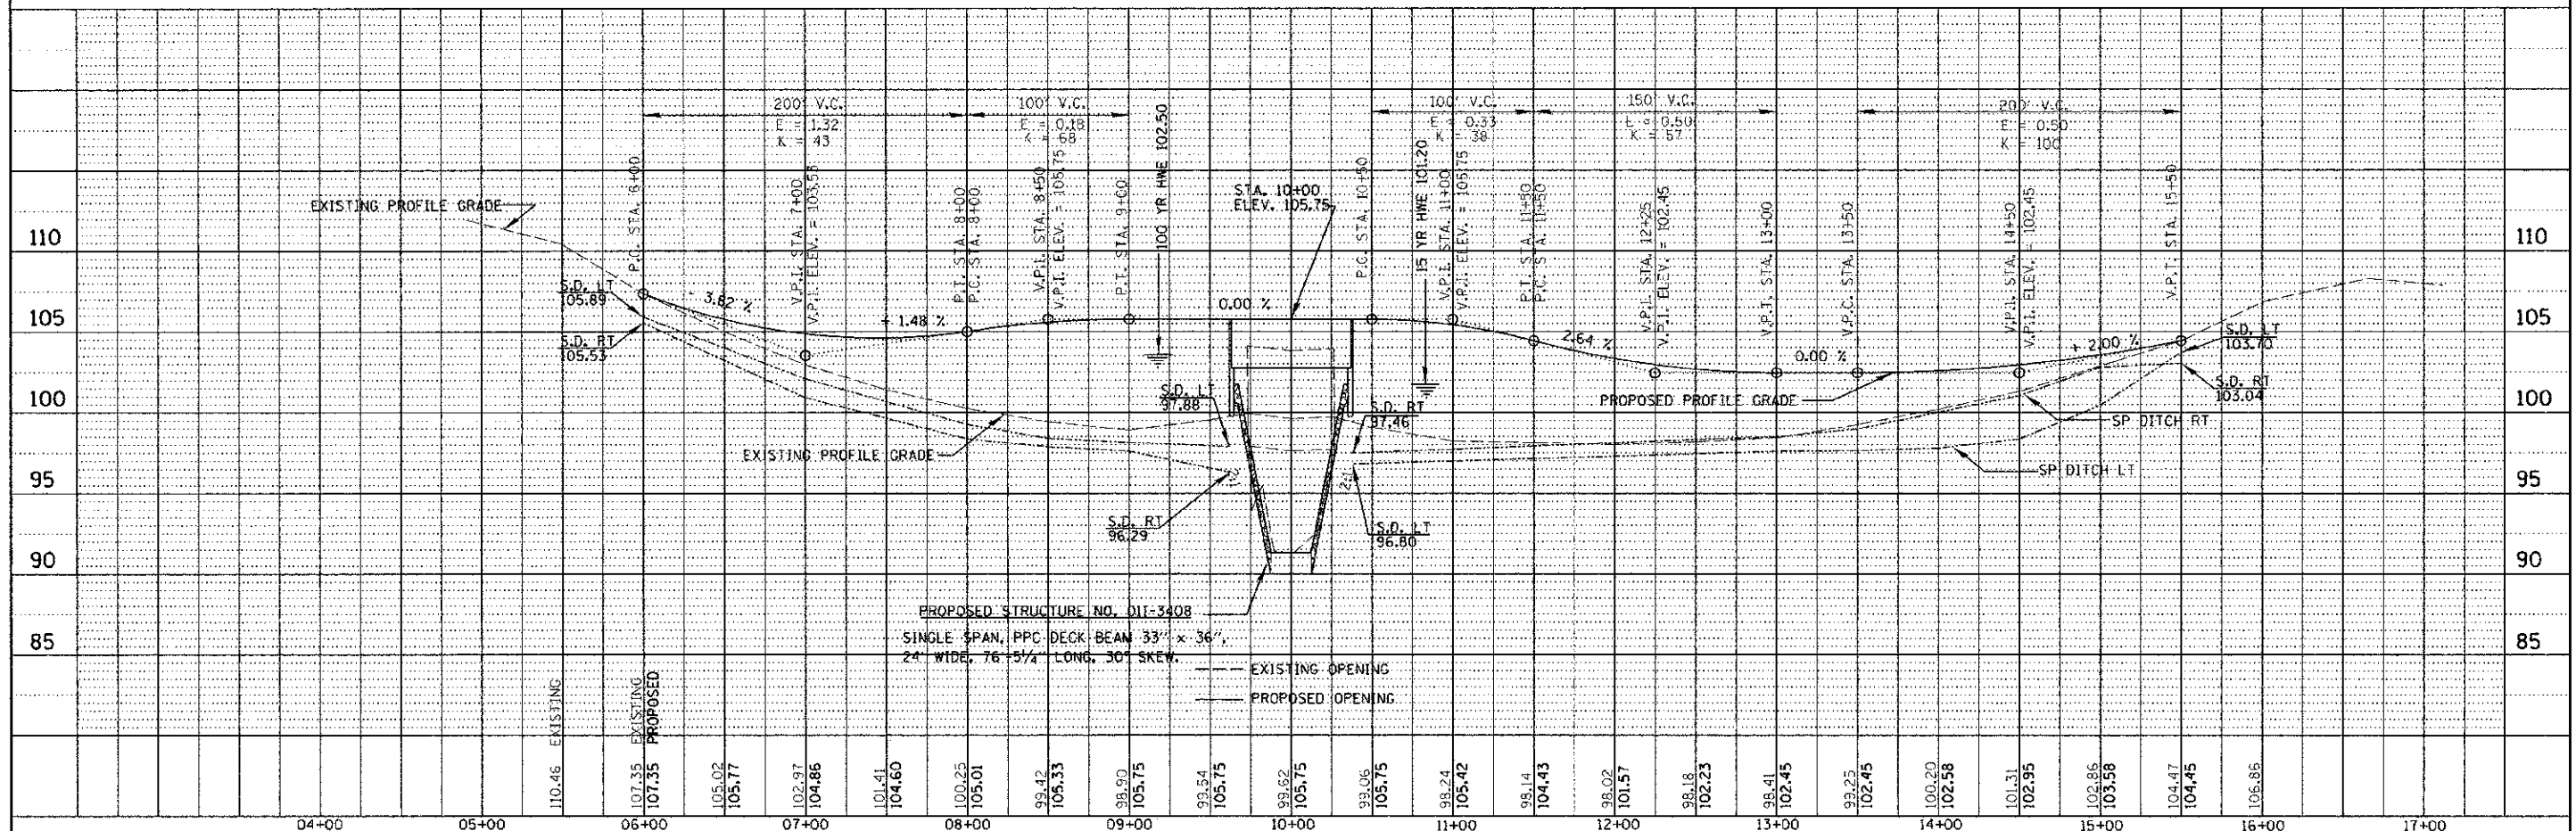


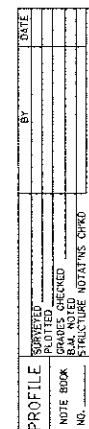

FILE NAME = #FILE#	USER NAME = #USER#	DESIGNED -	REVISED -	STATE OF ILLINOIS DEPARTMENT OF TRANSPORTATION	PLAN & PROFILE					F.A. RTE.	SECTION	COUNTY	TOTAL SHEETS	SHEET NO.
		DRAWN -	REVISED -							TR ST	06-03110-00-BR	CHRISTIAN	17	3
	PLOT SCALE = #SCALE#	CHECKED -	REVISED -		CONTRACT NO. 93601									
	PLOT DATE = #DATE#	DATE -	REVISED -							SCALE:	SHEET NO.	OF	SHEETS	STA. 6+00