


NOTE:
 7' AGGREGATE SHOULDER FROM STA. 141+40 TO STA. 148+50
 5' AGGREGATE SHOULDER FROM STA. 148+50 TO STA. 173+90

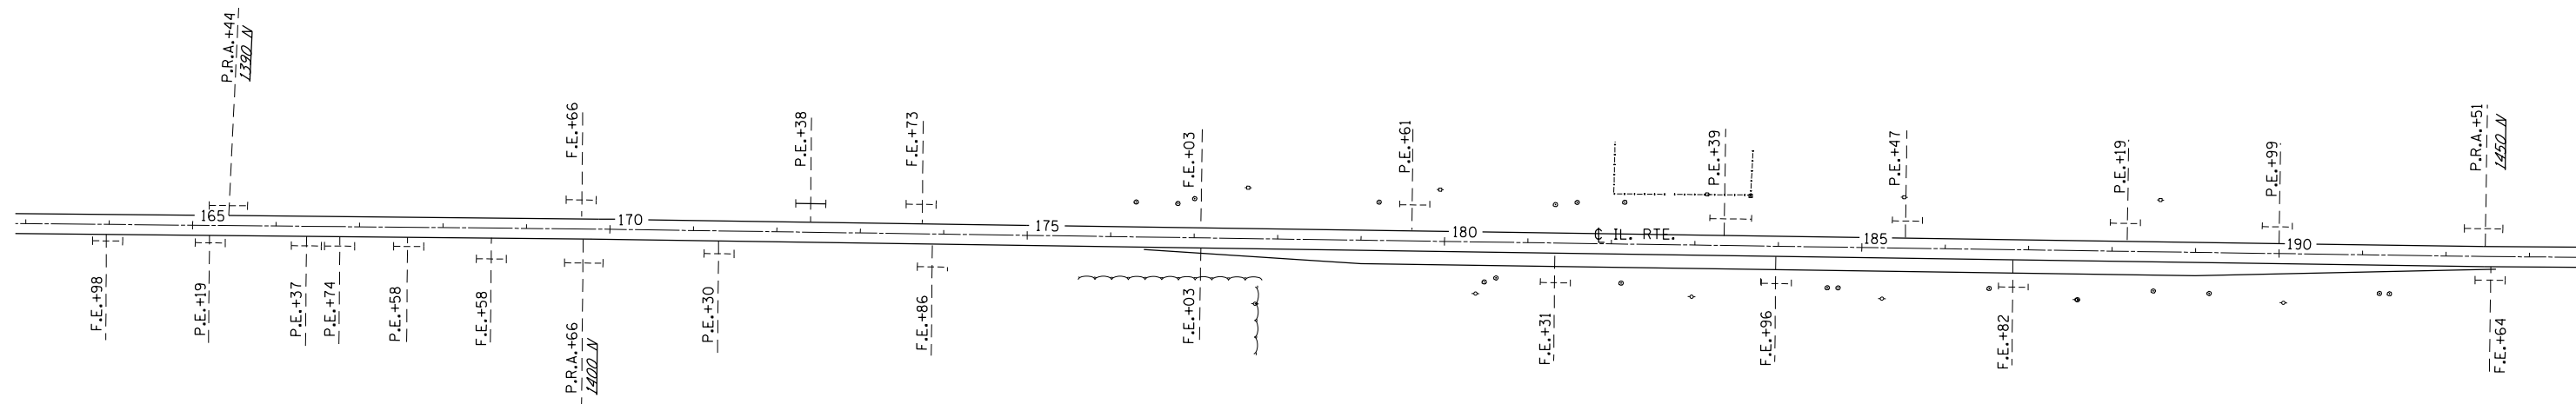

FILE NAME =	USER NAME = steffenmk	DESIGNED -	REVISED -
ci:\pw\work\p\dot\steffenmk\d0263618\0784977-sh1-plan.dgn		DRAWN -	REVISED -
	PLOT SCALE = 200.0000' / in.	CHECKED -	REVISED -
	PLOT DATE = 10/15/2012	DATE -	REVISED -

**STATE OF ILLINOIS
 DEPARTMENT OF TRANSPORTATION**

PLAN SHEET

SCALE: 100 SHEET NO. 3 OF 9 SHEETS STA. 132+00 TO STA. 193+00

F.A.P. RTE.	SECTION	COUNTY	TOTAL SHEETS	SHEET NO.
332	(16.17,18)RS-2	LAWRENCE	40	18
CONTRACT NO. 94977				
ILLINOIS FED. AID PROJECT				