


FINAL	DATE
SURVEY	BY
PLOTTED	
NOTE BOOK	
AREAS CHECKED	

ORIGINAL	DATE
CLERK	BY
NOTED	
AREAS CHECKED	

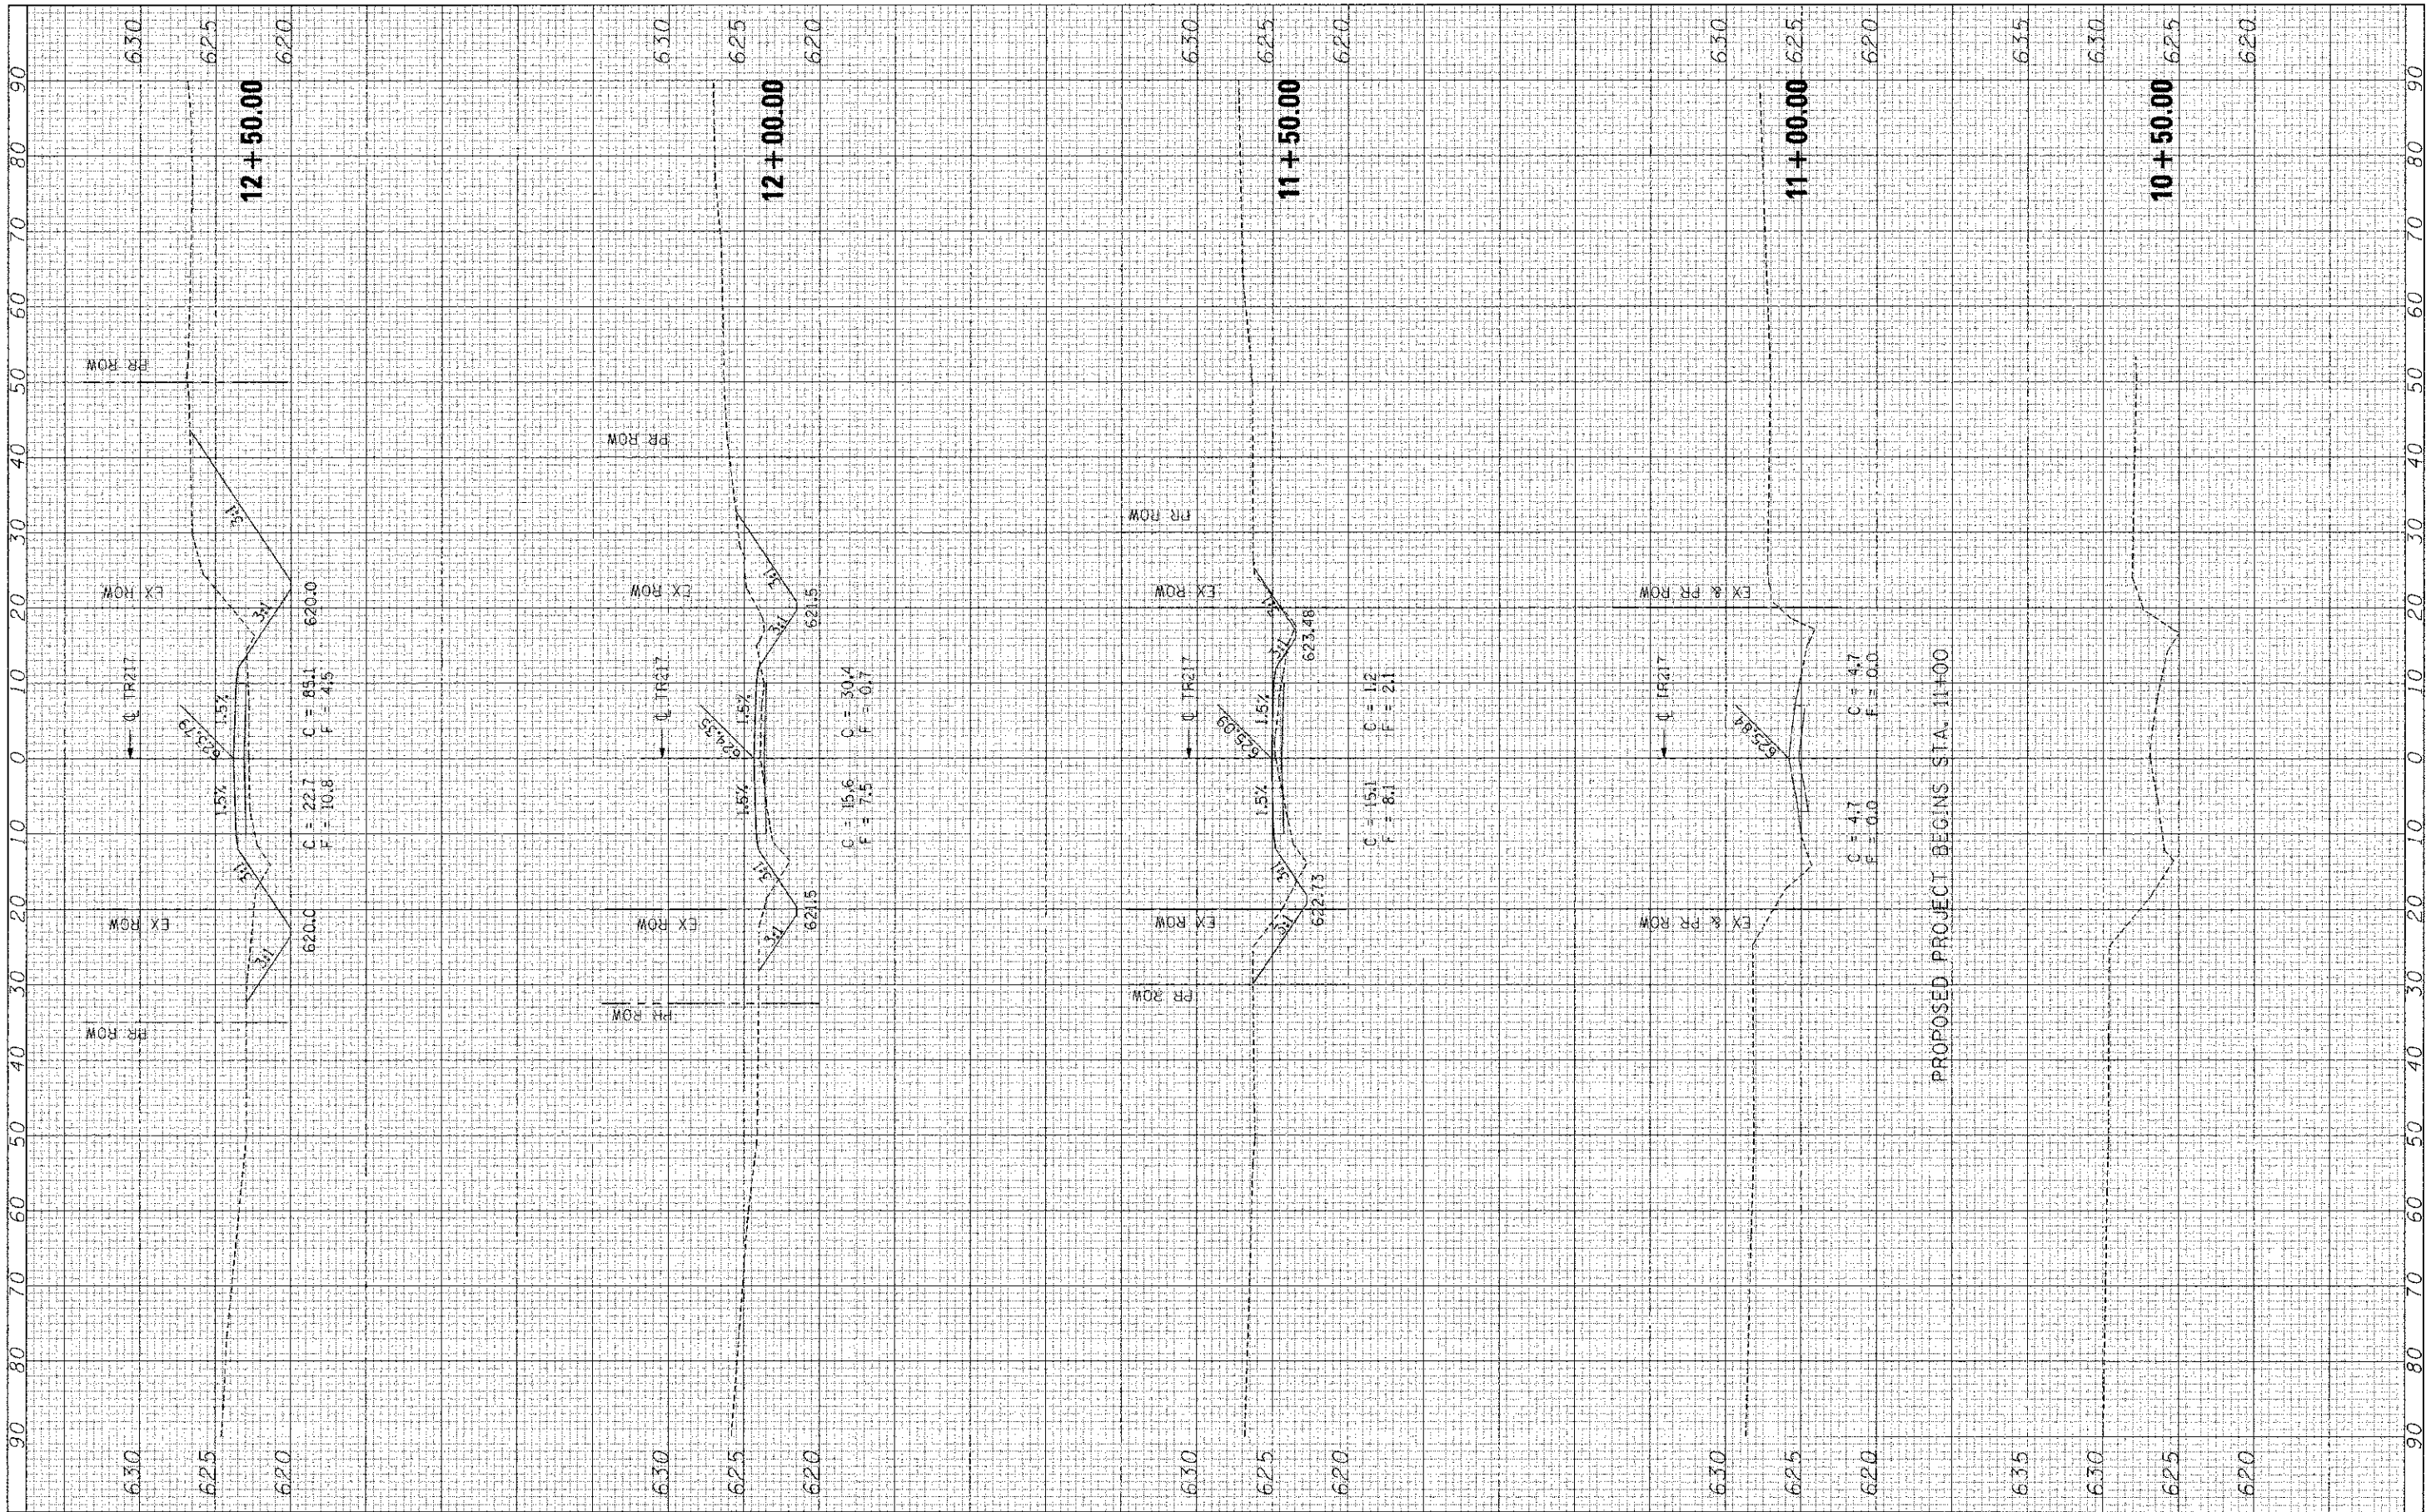

FILE NAME : \\0873505 P-op-XSection.dgn	USER NAME : USER	DESIGNED -	REVISED -	STATE OF ILLINOIS DEPARTMENT OF TRANSPORTATION	CROSS SECTIONS TR217 OVER SEXSON BRANCH	SCALE: SHEET NO. OF SHEETS STA. 10+50.00 TO STA. 12+50.00	RTE.	SECTION	COUNTY	TOTAL SHEETS	SHEET NO.
		DRAWN	REVISED				TR217	07-01125-00-BR	SHELBY	15	12
		CHECKED	REVISED				CONTRACT NO. 95655				
		DATE	REVISED				FED. ROAD DIST. NO. 7 ILLINOIS FED. AID PROJECT				