


FINAL	DATE
SURVEY	
PLOTTED	
NOTE BOOK	
NO.	

ORIGINAL	DATE
SURVEY	
PLOTTED	
NOTE BOOK	
NO.	

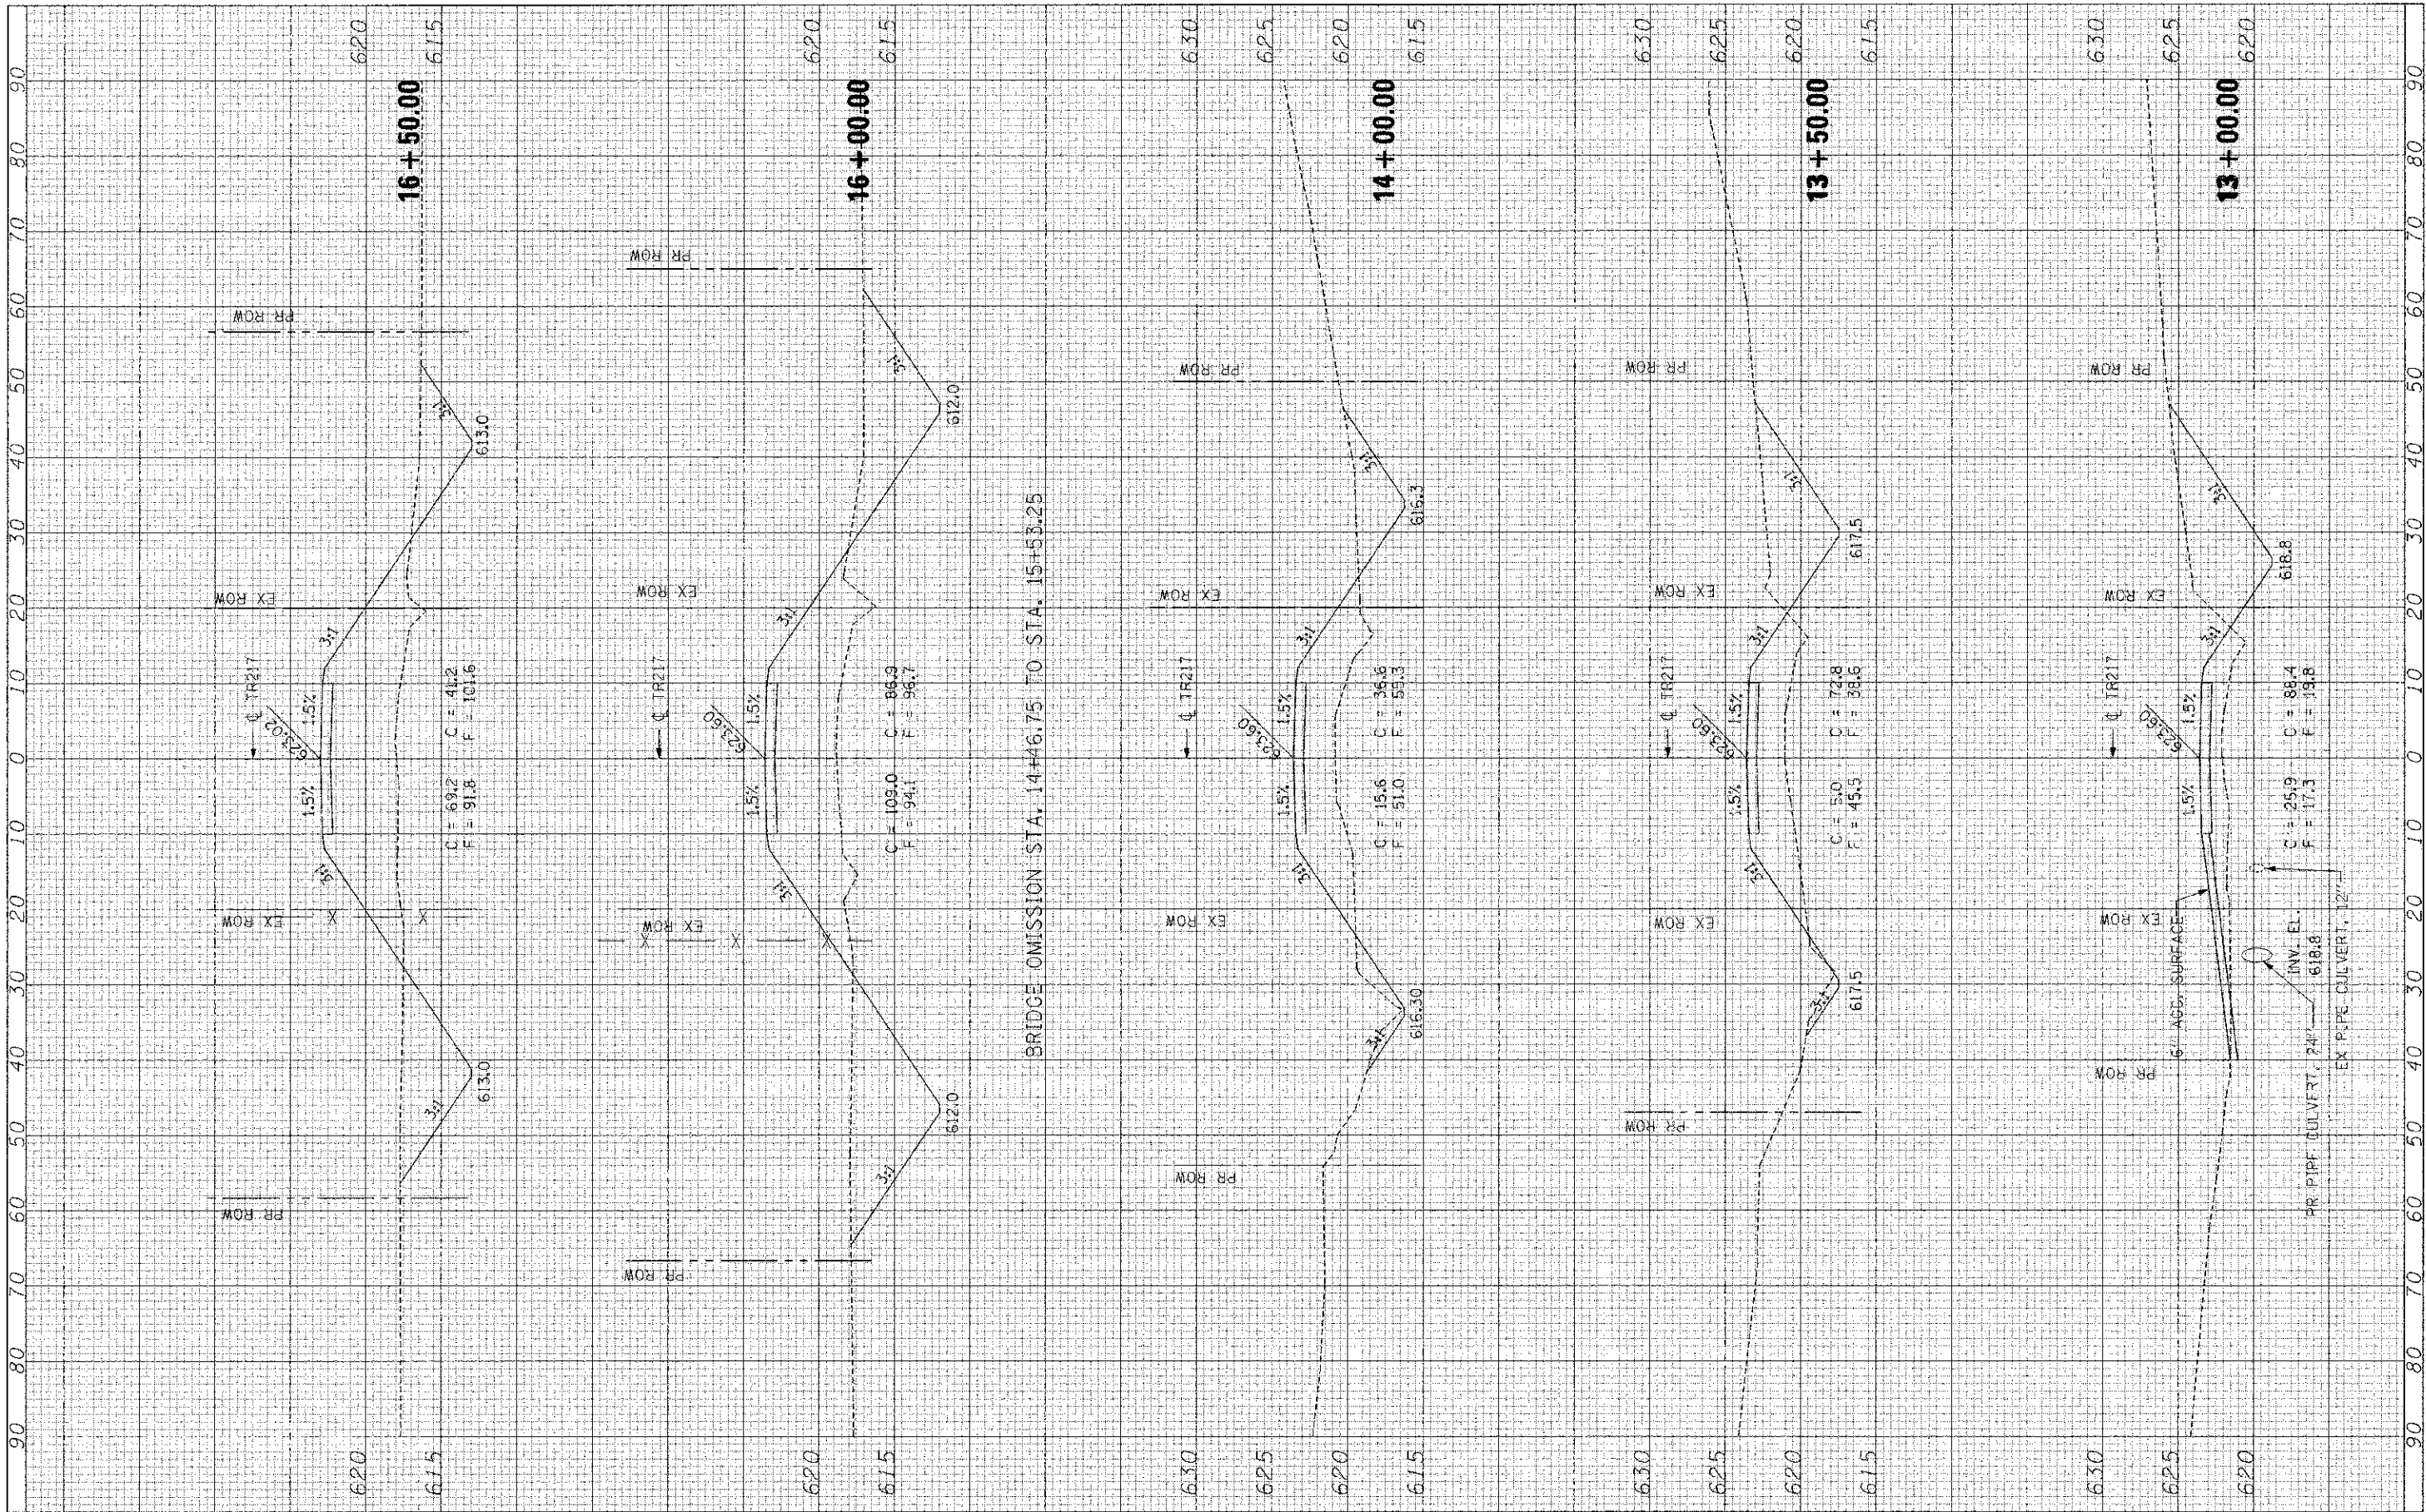

FILE NAME =	USER NAME = .USER.	DESIGNED -	REVISED -	STATE OF ILLINOIS DEPARTMENT OF TRANSPORTATION	CROSS SECTIONS TR217 OVER SEXSON BRANCH	RTF.	SECTION	COUNTY	TOTAL SHEETS	SHEET NO.		
...\\0873585-Prop.XSection.dgn		DRAWN -	REVISED -			TR217	07-01125-00-3R	SHELBY	15	13		
	PLOT SCALE = \$SCALE\$	CHECKED -	REVISED -			CONTRACT NO. 95655						
	PLOT DATE = 3/29/2013 2:49:34 PM	DATE -	REVISED -			SCALE:	SHEET NO.	OF	SHEETS	STA. 13+00.00	TO STA. 16+50.00	FED. ROAD DIST. NO. 7