


FINAL	SURVEY	DATE
NOTED	DATE	
NO.	NO.	

ORIGINAL	SURVEY	DATE
NOTED	DATE	
NO.	NO.	

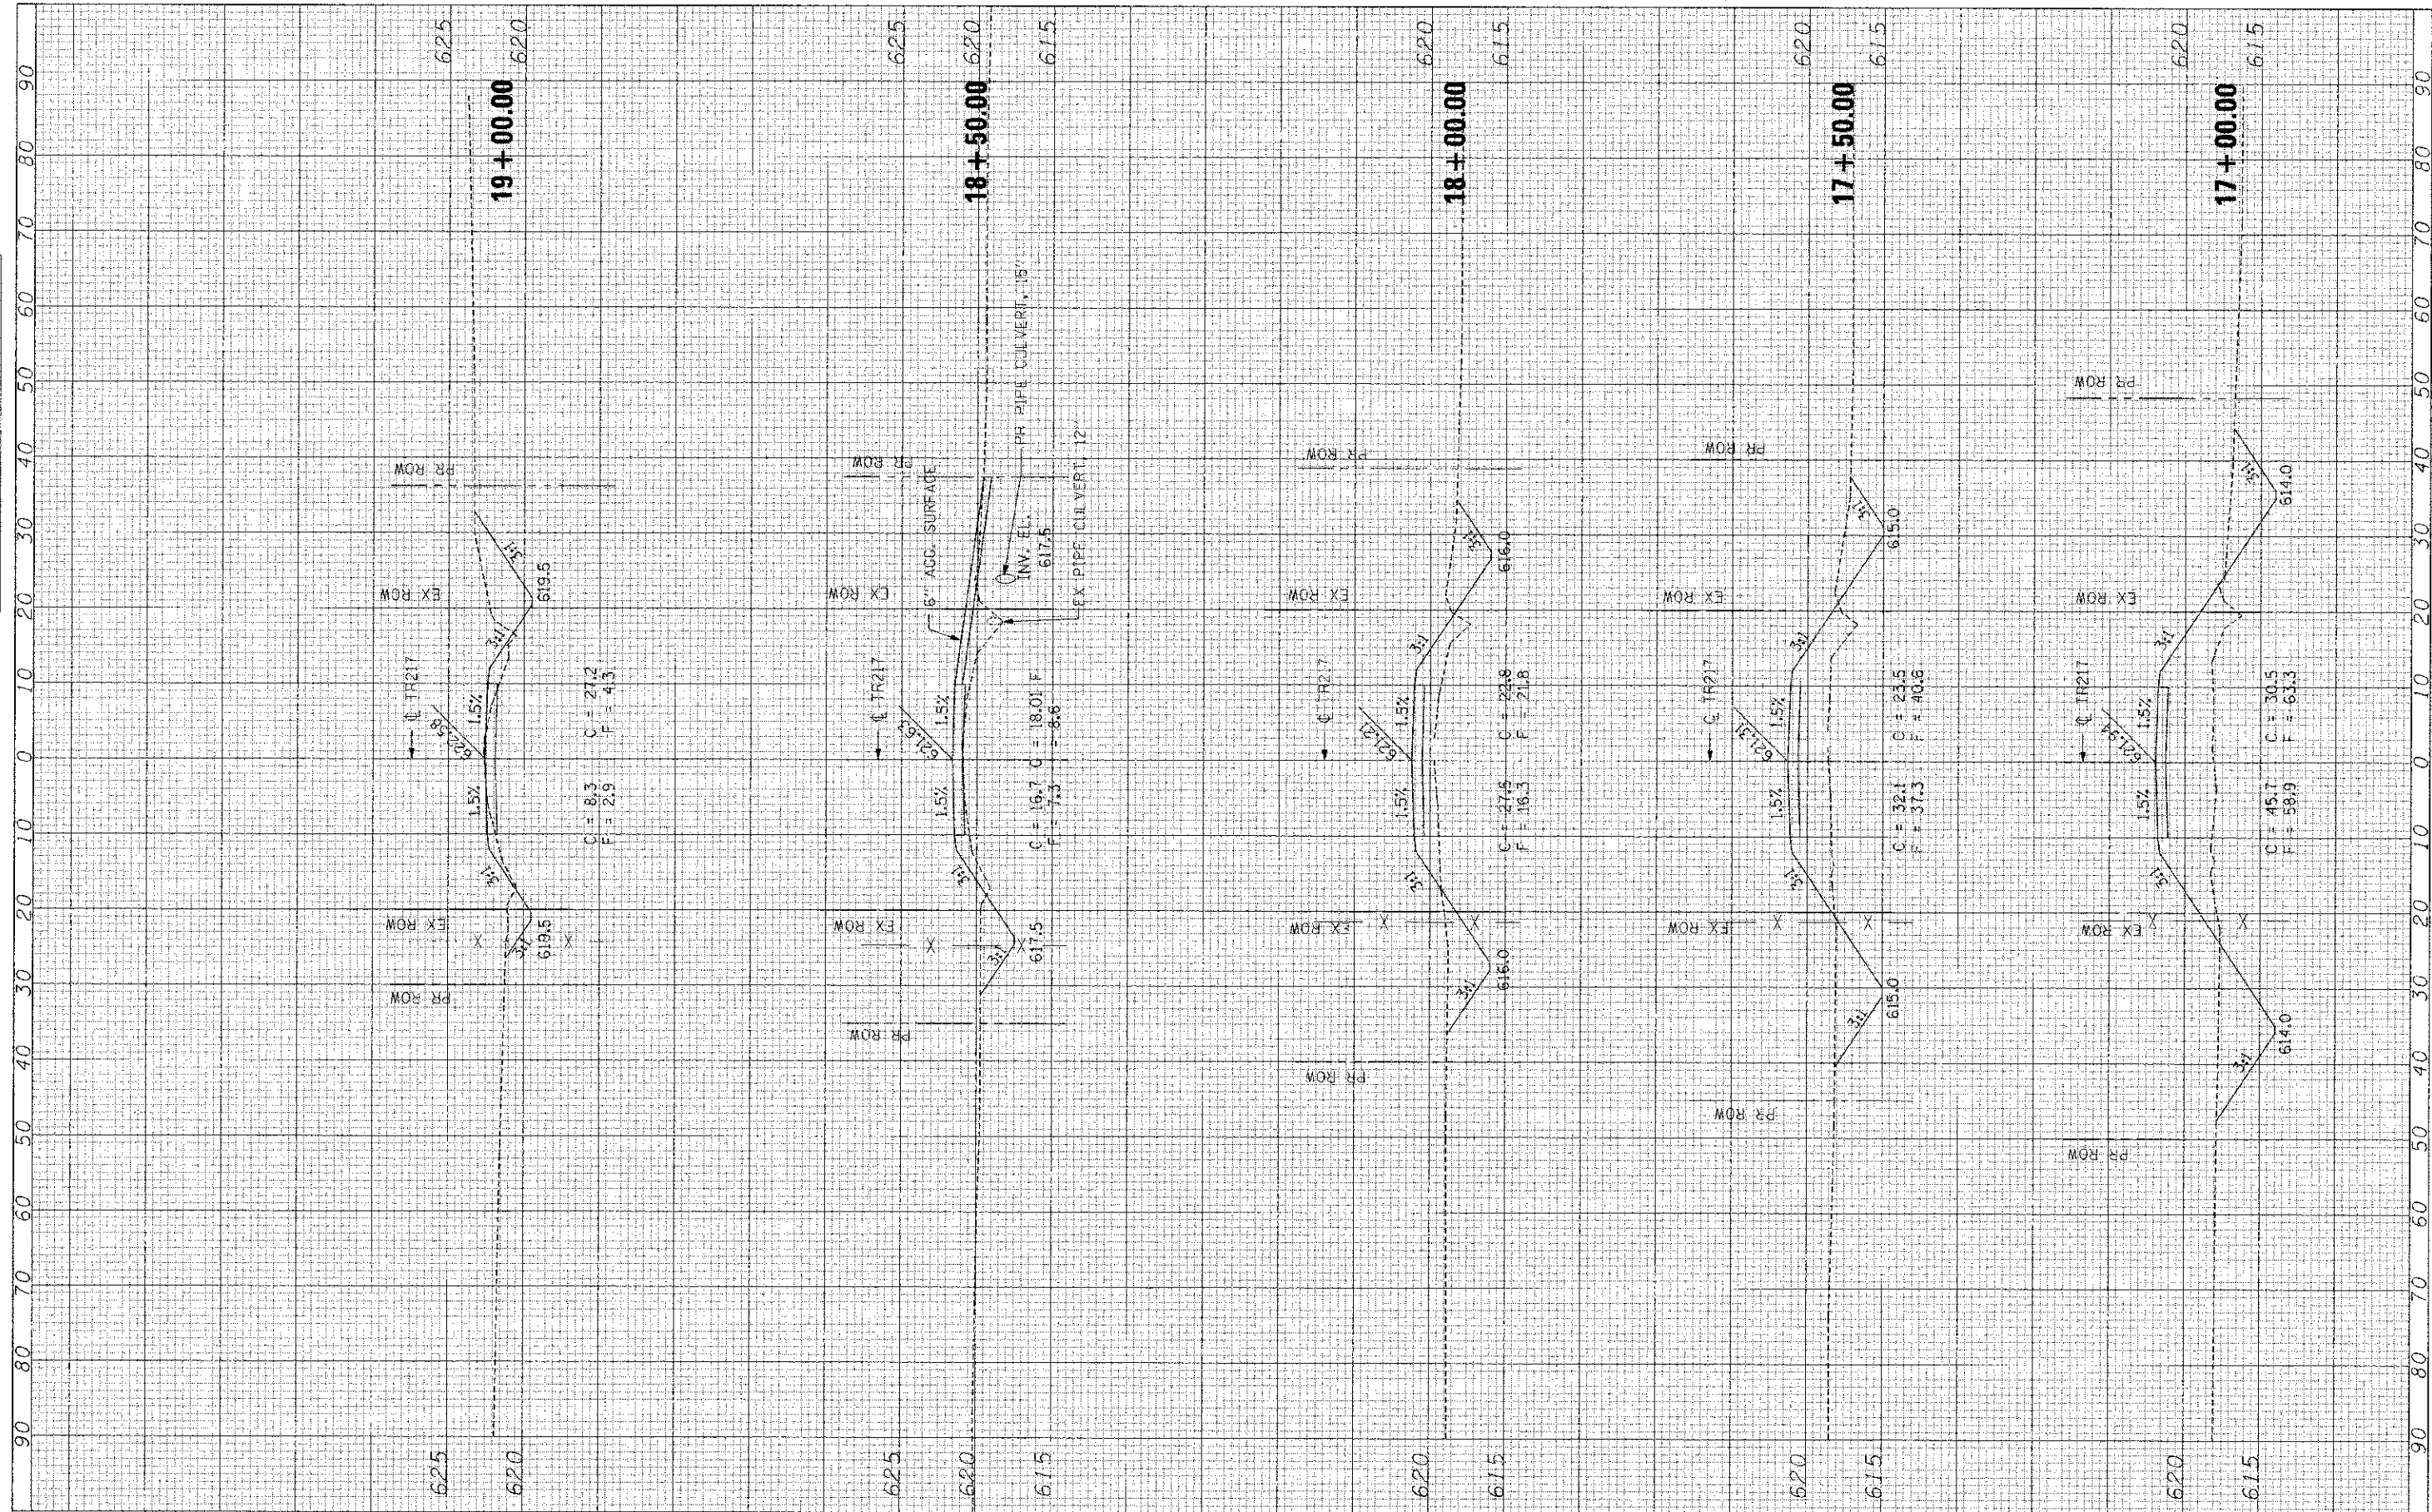

FILE NAME =	USER NAME = USER	DESIGNED -	REVISED -	STATE OF ILLINOIS DEPARTMENT OF TRANSPORTATION		CROSS SECTIONS TR217 OVER SEXSON BRANCH		RTE.	SECTION	COUNTY	TOTAL SHEET NO.
\\0873565-Prop.XSection.dgn		DRAWN -	REVISED -					TR217	07-01125-00-BR	SHELBY	15 14
		CHECKED -	REVISED -					CONTRACT NO. 95655			
		DATE -	REVISED -					FED. ROAD DIST. NO. 7 ILLINOIS FED. AID PROJECT			
PLOT SCALE = *SCALE*		PLOT DATE = 3/29/2003 2:47:08 PM		SCALE:		SHEET NO. OF SHEETS		STA. 17+00.00 TO STA. 19+00.00			