




SECTION	06-15142-00-BR	TOTAL SHEETS	13	SHEET NO.	2
COUNTY	WAYNE	ROAD DIST.	LEECH	STA. 0+00	TO STA. 6+00
CONTRACT NO. 95695					

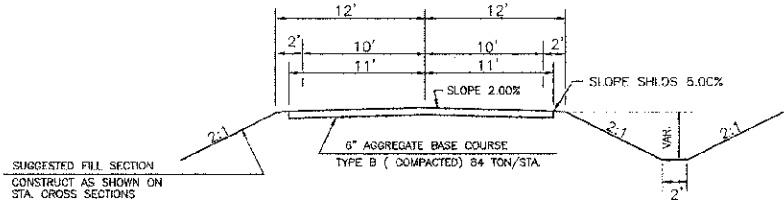


TYPICAL CROSS SECTION OF PROPOSED IMPROVEMENT

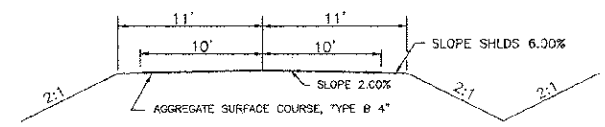

TYPICAL CROSS SECTION OF PROPOSED DETOUR ROADWAY

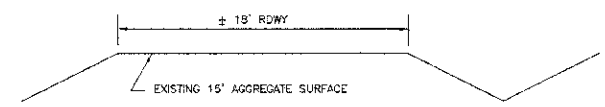

TYPICAL CROSS SECTION OF EXISTING ROADWAY

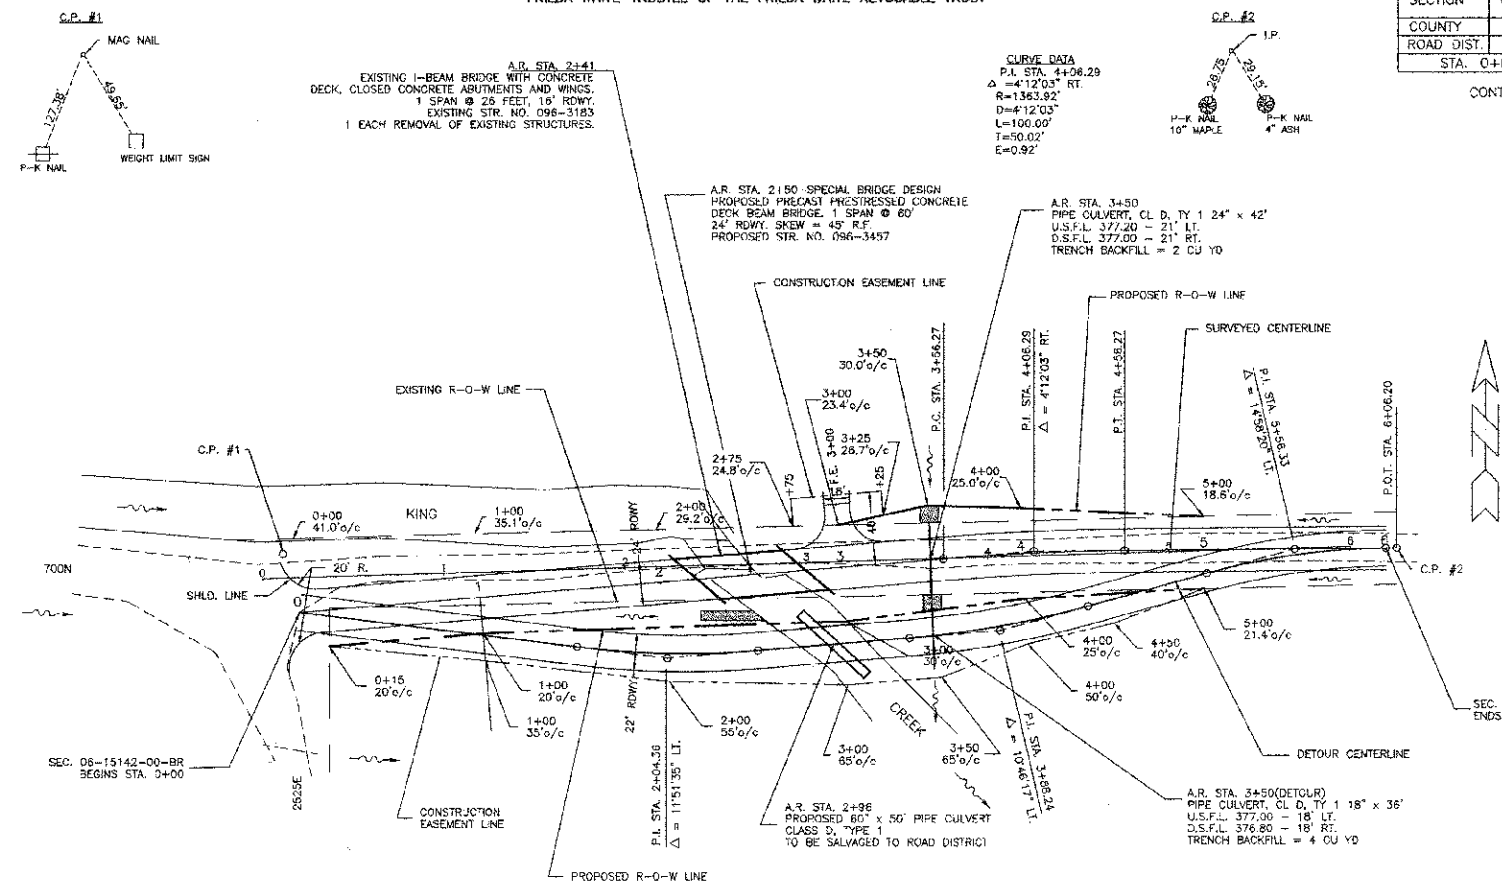

S.M. #3 ELEV. 381.09
PAINTED "X" S.E.
COR. BRIDGE DECK.

CURVE DATA (DETOUR)
P.I. STA. 2+04.36
Δ = 11°31'35" LT.
R = 483.11'
D = 11°51'35"
L = 100.00'
T = 50.15'
E = 2.60'
P.C. STA. 1+54.18
P.T. STA. 2+54.18

CURVE DATA (DETOUR)
P.I. STA. 3+48.24
Δ = 10°46'17" LT.
R = 382.68'
D = 14°58'20"
L = 100.00'
T = 30.23'
E = 3.29'
P.C. STA. 3+48.09
P.T. STA. 4+48.09

CURVE DATA (DETOUR)
P.I. STA. 5+56.33
Δ = 14°58'20" LT.
R = 382.68'
D = 14°58'20"
L = 100.00'
T = 30.23'
E = 3.29'
P.C. STA. 5+56.04
P.T. STA. 6+56.04

AGGREGATE SURFACE COURSE, TYPE B	
DETOUR ROAD STA. 0+00 - STA. 0+00 =	220 TONS
F.F.I. STA. 3+00	10 TONS
TOTAL =	230 TONS
AGGREGATE BASE COURSE, TYPE B	
STA. 0+00 - STA. 2+20 =	185 TONS
STA. 2+80 - STA. 6+00 =	269 TONS
TOTAL =	454 TONS


ADJUSTMENTS
NONE

EARTHWORK QUANTITIES	
EARTH EXCAVATION	367 CU YD
EARTH EXCAVATION ADJ. 25%	275 CU YD
CHANNEL EXCAVATION	100 CU YD
CHANNEL EXCAVATION ADJ. 25%	75 CU YD
EMBANKMENT	1272 CU YD
FURNISHED EXCAVATION	922 CU YD

AGGREGATE DITCH, SPECIAL	
RT. STA. 2+20 TO 2+50 =	8 TONS
LT. STA. 3+50 (10' X 10') =	6 TONS
RT. STA. 3+50 (10' X 10') =	6 TONS
TOTAL =	20 TONS

SEEDING CLASS 2, SPECIAL	
STA. 0+00 TO STA. 6+00 =	0.6 ACRES
TREE REMOVAL, ACRES	
RT. STA. 2+00 TO STA. 4+20 =	0.3 ACRES

CONSTRUCTION TRANSITION	
FROM PROP. ROW TO EXIST. ROW/ STA. 5+50 TO STA. 6+00 QUANTITIES INCLUDED IN THOSE LISTED.	

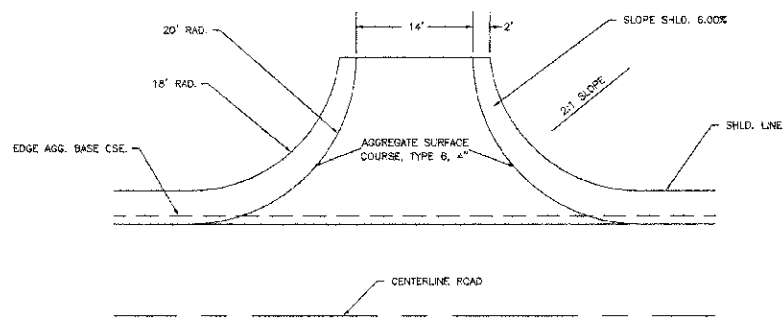

DETAIL OF FIELD ENTRANCE

