


ROUTE NO.	SECTION	COUNTY	TOTAL SHEETS	SHEET NO.
10-00345-00-BT		JASPER	46	37

FED. ROAD DIST. NO. 7 ILLINOIS CONTRACT #98708

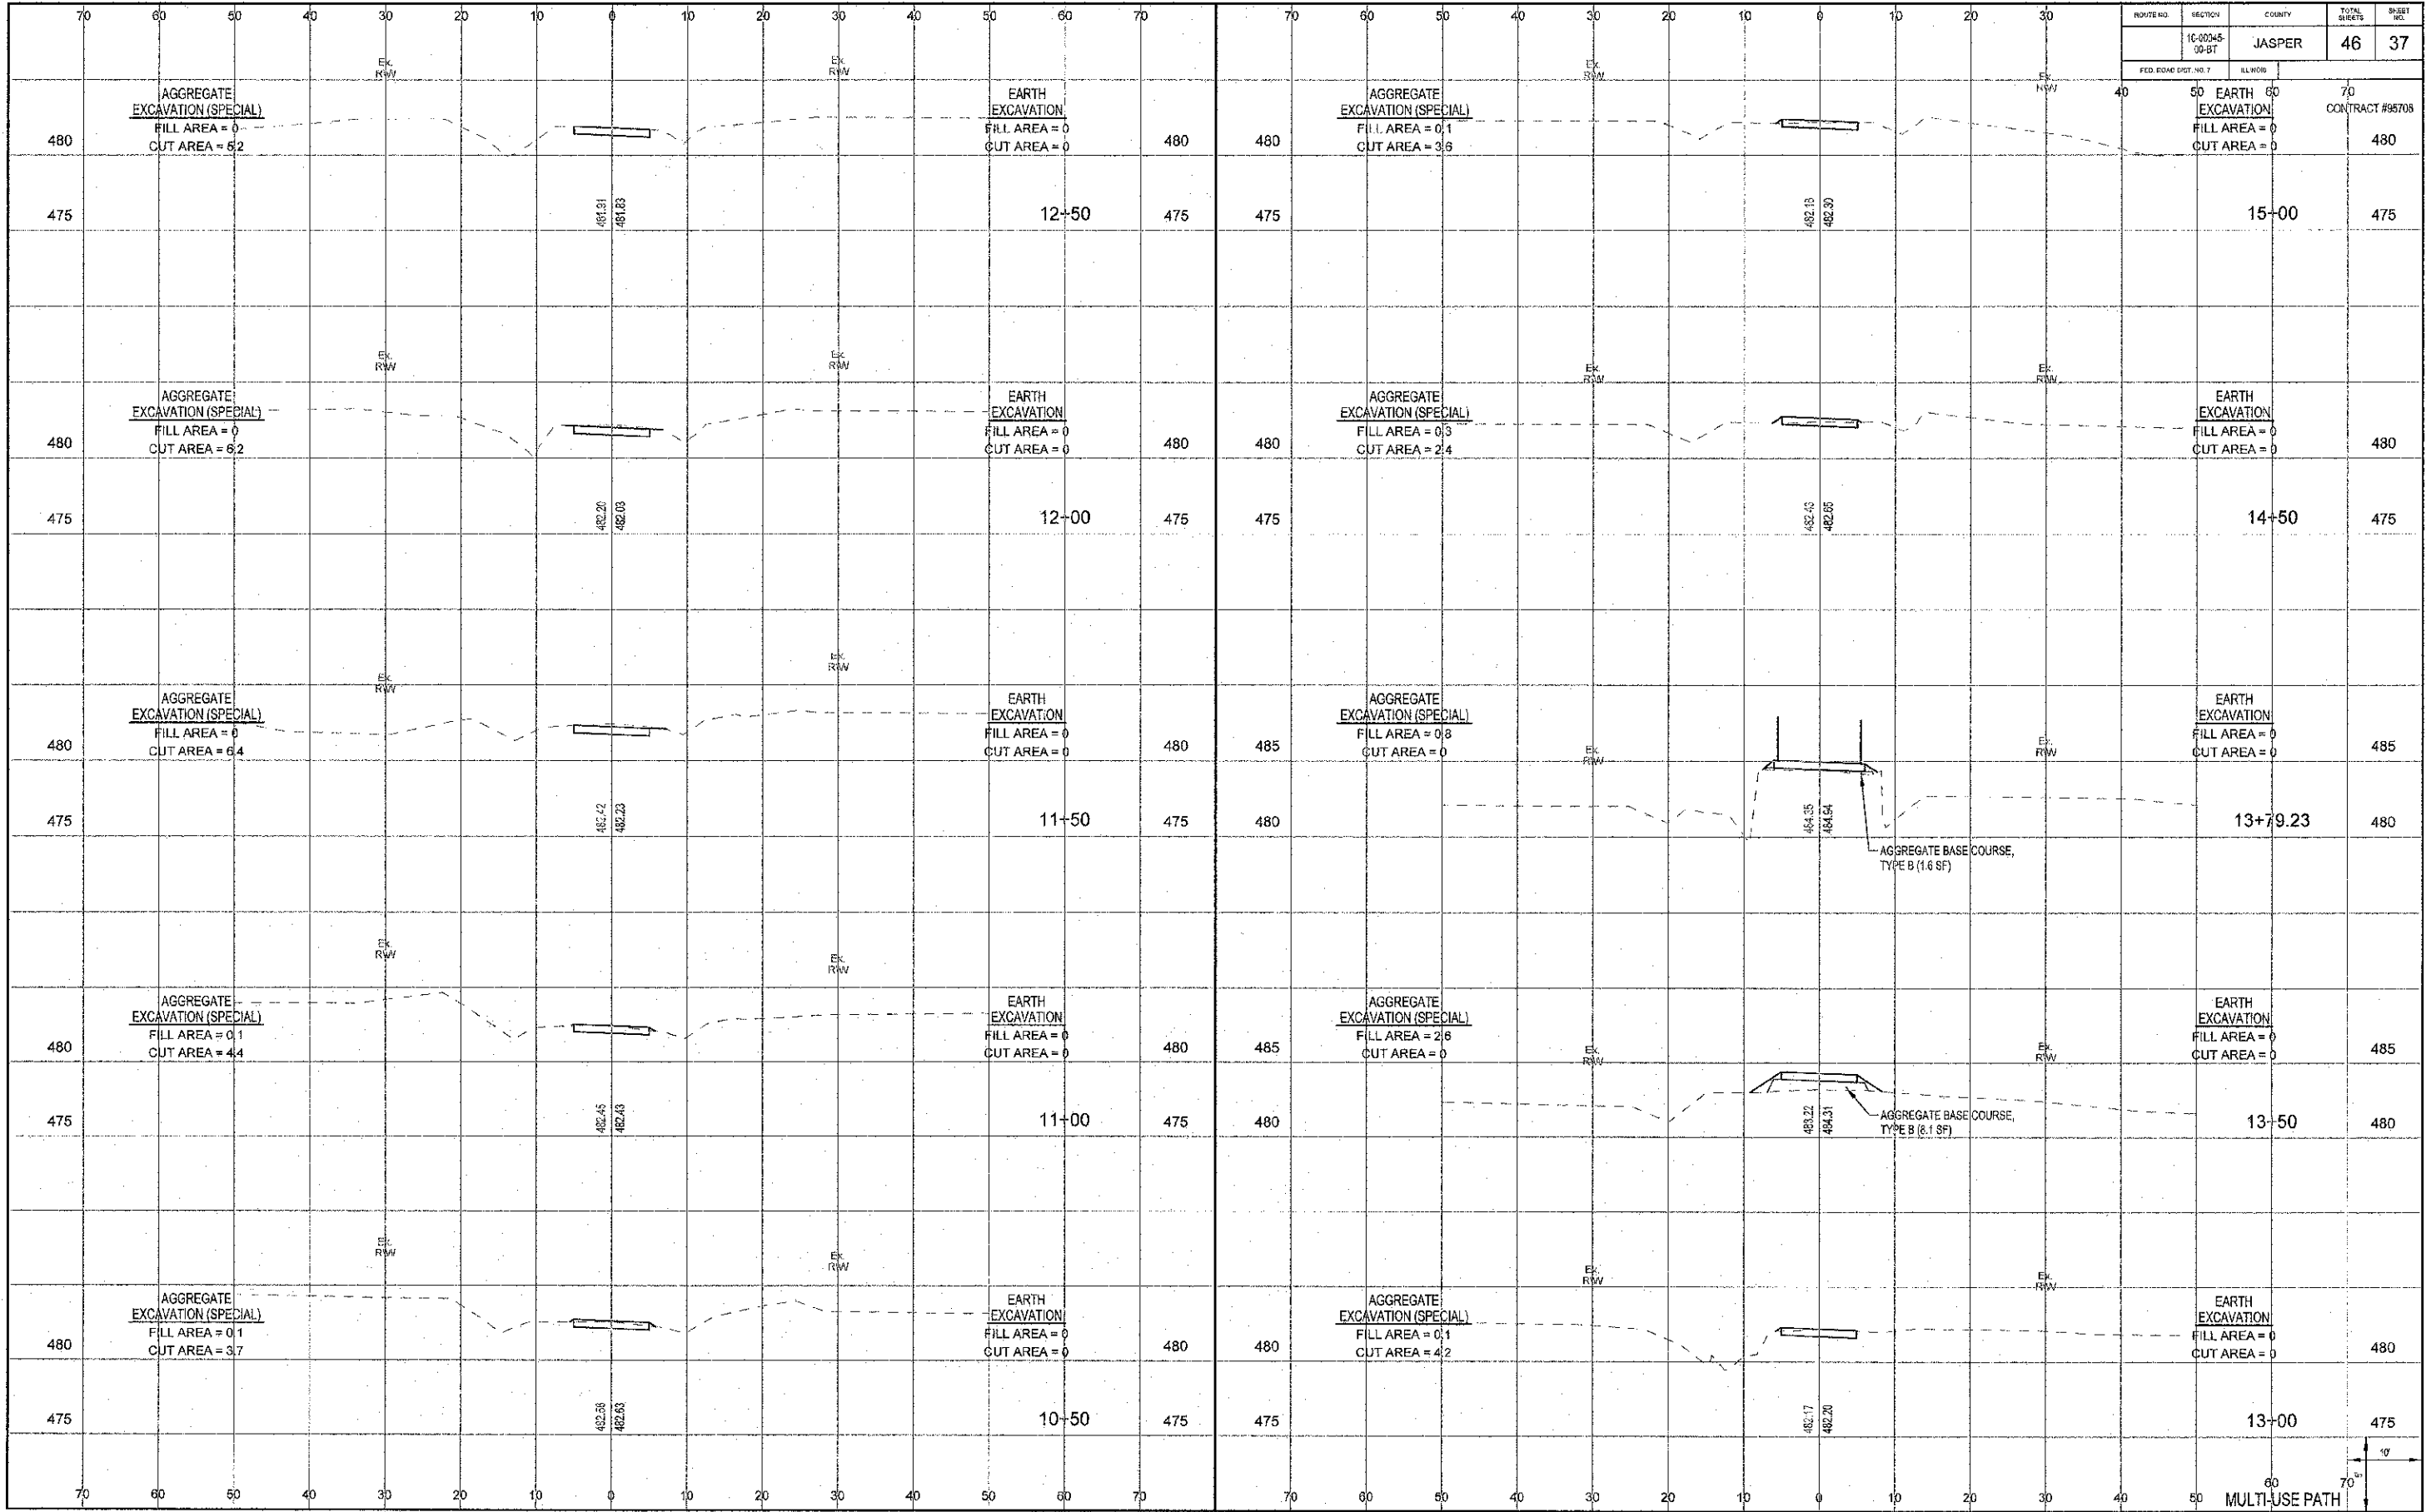

60 70
MULTI-USE PATH