


PLAN VIEW (NOT TO SCALE)

ALTERNATE MATERIALS	"T"
FOR INLET WALLS	(MIN.)
CONCRETE MASONRY UNITS	5"
BRICK MASONRY	8"
PRECAST REINFORCED	- *
CONCRETE SECTIONS	6"
CAST-IN-PLACE CONCRETE	6"

INLET SPECIAL	"\" × "O"
NO. 1	3' × 3'
NO. 2	4' × 4'

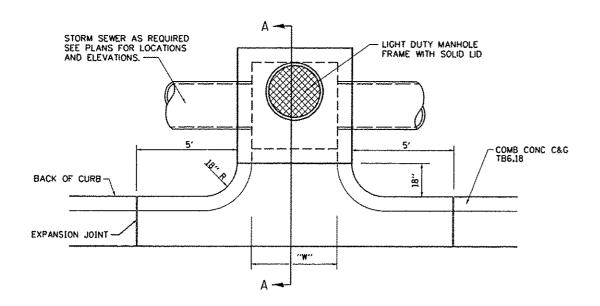

PLAN VIEW

(NOT TO SCALE)

INLET SPECIAL DETAIL


INLET SPECIAL DETAIL

STA. 17+65.00. 17.5' RT STA. 17+99.75, 18.5' RT STA. 18+13.75, 18.5' RT

PRECAST CONCRETE LID WITH REINFORCING IN TOP OF INLET TO BE ACCORDANCE WITH ACL 381-71 OR EQUIVALENT SAME ELEVATION AS TOP OF CURB LIGHT DUTY MANHOLE FRAME WITH SOLID LID 5" "D" NO, 6 EPOXY COATED REINFORCING BAR EMBEDDED INTO DRAINAGE STRUCTURE -PAVED DITCH SPECIAL COMPACTED CA-6 GRANULAR BACKFILL -CONSTRUCT STEPS IN CONFORMITY WITH COMPACTED CA-6 OSHA REGULATIONS GRANULAR BACKFILL HOLES CAST TO ACCOMMODATE PIPES-CAST-IN PLACE CLASS SI CONCRETE OR PRECAST REINFORCED CONCRETE SLAB 6" THICK CA-6 CLASS SI CRUSHED STONE BASE CONCRETE INVERT COMPACTED SUB-GRADE

INLET SPECIAL SECTION B-B

(NOT TO SCALE)

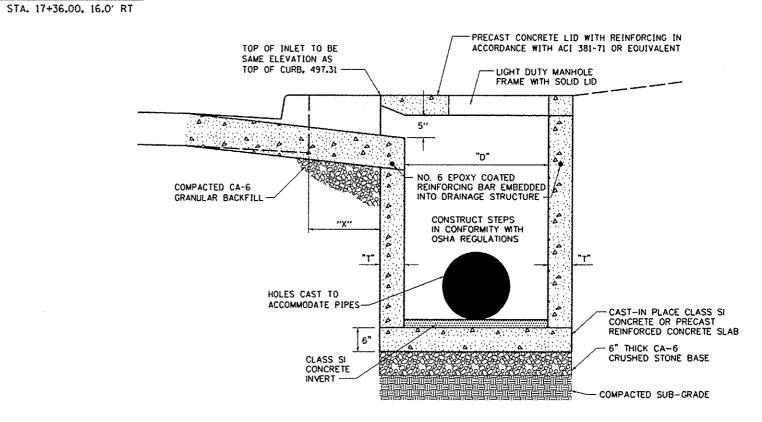

INLET SPECIAL SECTION A-A

(NOT TO SCALE)

FILE NAME .	USER NAME . default	DESIGNED -	REVISED .
0828012-sht-details.dgn	PLOT TIME = 9129:01 AM	DRAWN -	REVISED -
	PLOT SCALE * 20,0000 '/ IN.	CHECKED -	REVISED -
	PLOT DATE = 3/19/2013	DATE -	REVISED -

STATE OF ILLINOIS
DEPARTMENT OF TRANSPORTATION

CONSTRUCTION DETAILS			F.A.U. RTE.	SECTION	COUNTY	TOTAL SHEETS	SHEET NO.		
ı	CONSTRUCTION DETAILS			9308	08-00046-00-PV	MONROE	37	30	
1							CONTRAC	T NO.	97518
1	SCALE: N.T.S. SHEET 6	OF 7 SHEET	S STA.	TO STA,		ILLINOIS FED. AL	D PROJECT		