

F.A.U. ROUTE	SECTION	COUNTY	TOTAL SHEETS	SHEET NUMBER
9521	10-00051-00-SW	PERRY	33	2
CITY OF DUQUOIN		PROJECT NO. TE-0009(105)		
CONTRACT NO. 99499		JOB NO. C-99512-11		



SUMMARY OF QUANTITIES

CONSTRUCTION TYPE CODE 0028

CODE NUMBER	ITEM	UNIT OF MEASURE	QUANTITY	AS-BUILT
* XX008868	ELECTRICAL SYSTEM COMPLETE	L SUM	1	
* XX008869	RECEPTACLES	EACH	26	
* X0324390	FLOOD LIGHTING UNIT	EACH	26	
* XX008870	STREET CLOCK	EACH	1	
X0539800	TREE GRATES	EACH	26	
X7010216	TRAFFIC CONTROL AND PROTECTION, (SPECIAL)	L SUM	1	
X7240600	REMOVE AND RE-ERECT EXISTING SIGN	EACH	27	
X8440120	REMOVE AND RE-ERECT EXISTING LIGHTING UNIT	EACH	38	
Z0004542	HOT- MIX ASPHALT REMOVAL (SPECIAL)	SQ YD	149	
Z0048665	RAILROAD PROTECTIVE LIABILITY INSURANCE	L SUM	1	
20100110	TREE REMOVAL (6 TO 15 UNITS DIAMETER)	UNIT	385	
20100210	TREE REMOVAL (OVER 15 UNITS DIAMETER)	UNIT	244	
21101695	TOPSOIL FURNISH AND PLACE 30"	SQ YD	50	
28000500	INLET AND PIPE PROTECTION	EACH	10	
35100100	AGGREGATE BASE COURSE, TYPE A	TON	150	
40600400	MIXTURE FOR CRACKS, JOINTS, AND FLANGEWAYS	TON	75	
42300200	PORTLAND CEMENT CONCRETE DRIVEWAY PAVEMENT, 6 INCH	SQ YD	345	
42400200	PORTLAND CEMENT CONCRETE SIDEWALK 5 INCH	SQ FT	51,570	
42400800	DETECTABLE WARNINGS	SQ FT	1,234	
44000200	DRIVEWAY PAVEMENT REMOVAL	SQ YD	387	
44000300	CURB REMOVAL	FOOT	751	
44000500	COMBINATION CURB AND GUTTER REMOVAL	FOOT	562	
44000600	SIDEWALK REMOVAL	SQ FT	50,740	
60238800	INLETS, TYPE A	EACH	8	
60500060	REMOVING INLETS	EACH	8	
60600605	CONCRETE CURB, TYPE B	FOOT	231	
60603800	COMBINATION CONCRETE CURB AND GUTTER, TYPE B-6.12	FOOT	18	
60605000	COMBINATION CONCRETE CURB AND GUTTER, TYPE B-6.24	FOOT	77	
67100100	MOBILIZATION	L SUM	1	
Δ Z0076600	TRAINEES	Hour	1,000	
Δ Z0076604	IDOT TRAINING PROGRAM GRADUATE ON-THE-JOB TRAINING (176)	Hour	1,000	

* SPECIALTY ITEMS

Δ TRAINEES 0042

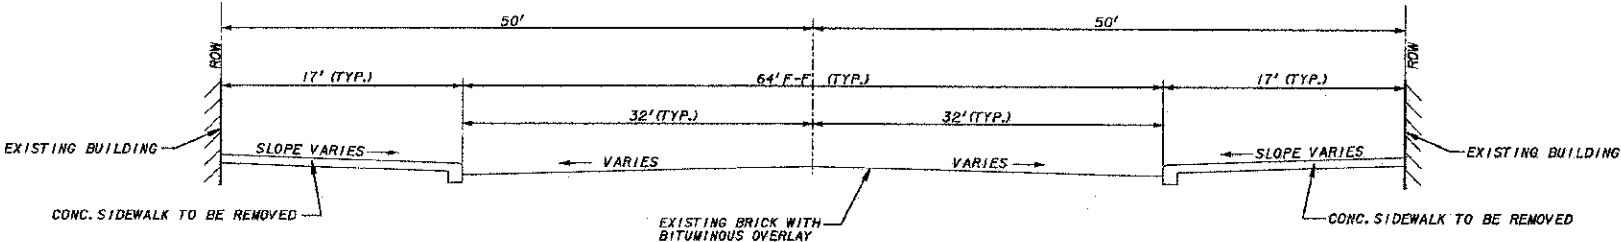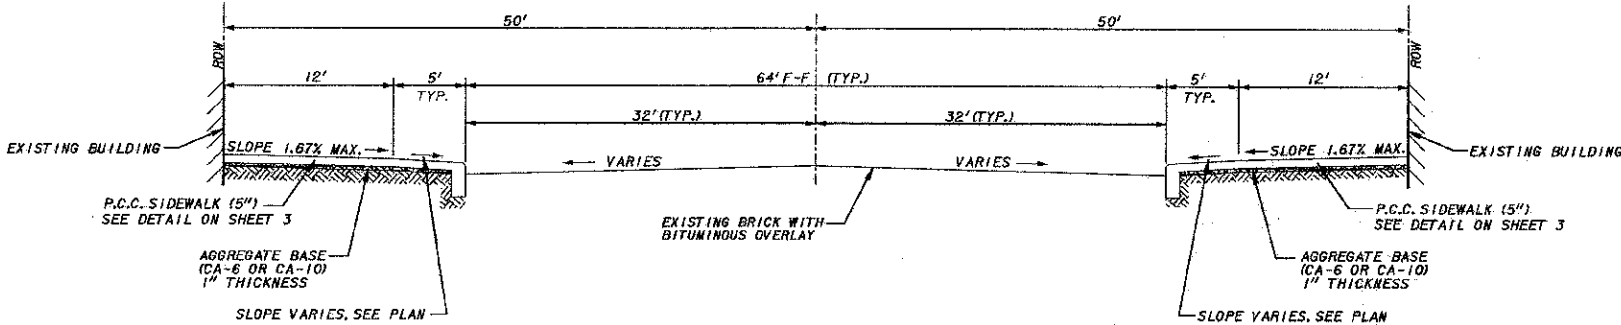

CITY OF DUQUOIN
PERRY COUNTY, ILLINOIS
MAIN STREET SIDEWALK REPLACEMENT
SUMMARY OF QUANTITIES AND TYPICAL SECTIONS