



F.A.U. ROUTE	SECTION	COUNTY	TOTAL SHEETS	SHEET NUMBER
9521	10-00051-00-SW	PERRY	33	8
CITY OF DUQUOIN		PROJECT NO. YE-0009(105)		
CONTRACT NO. 99499		JOB NO. C-99-512-11		

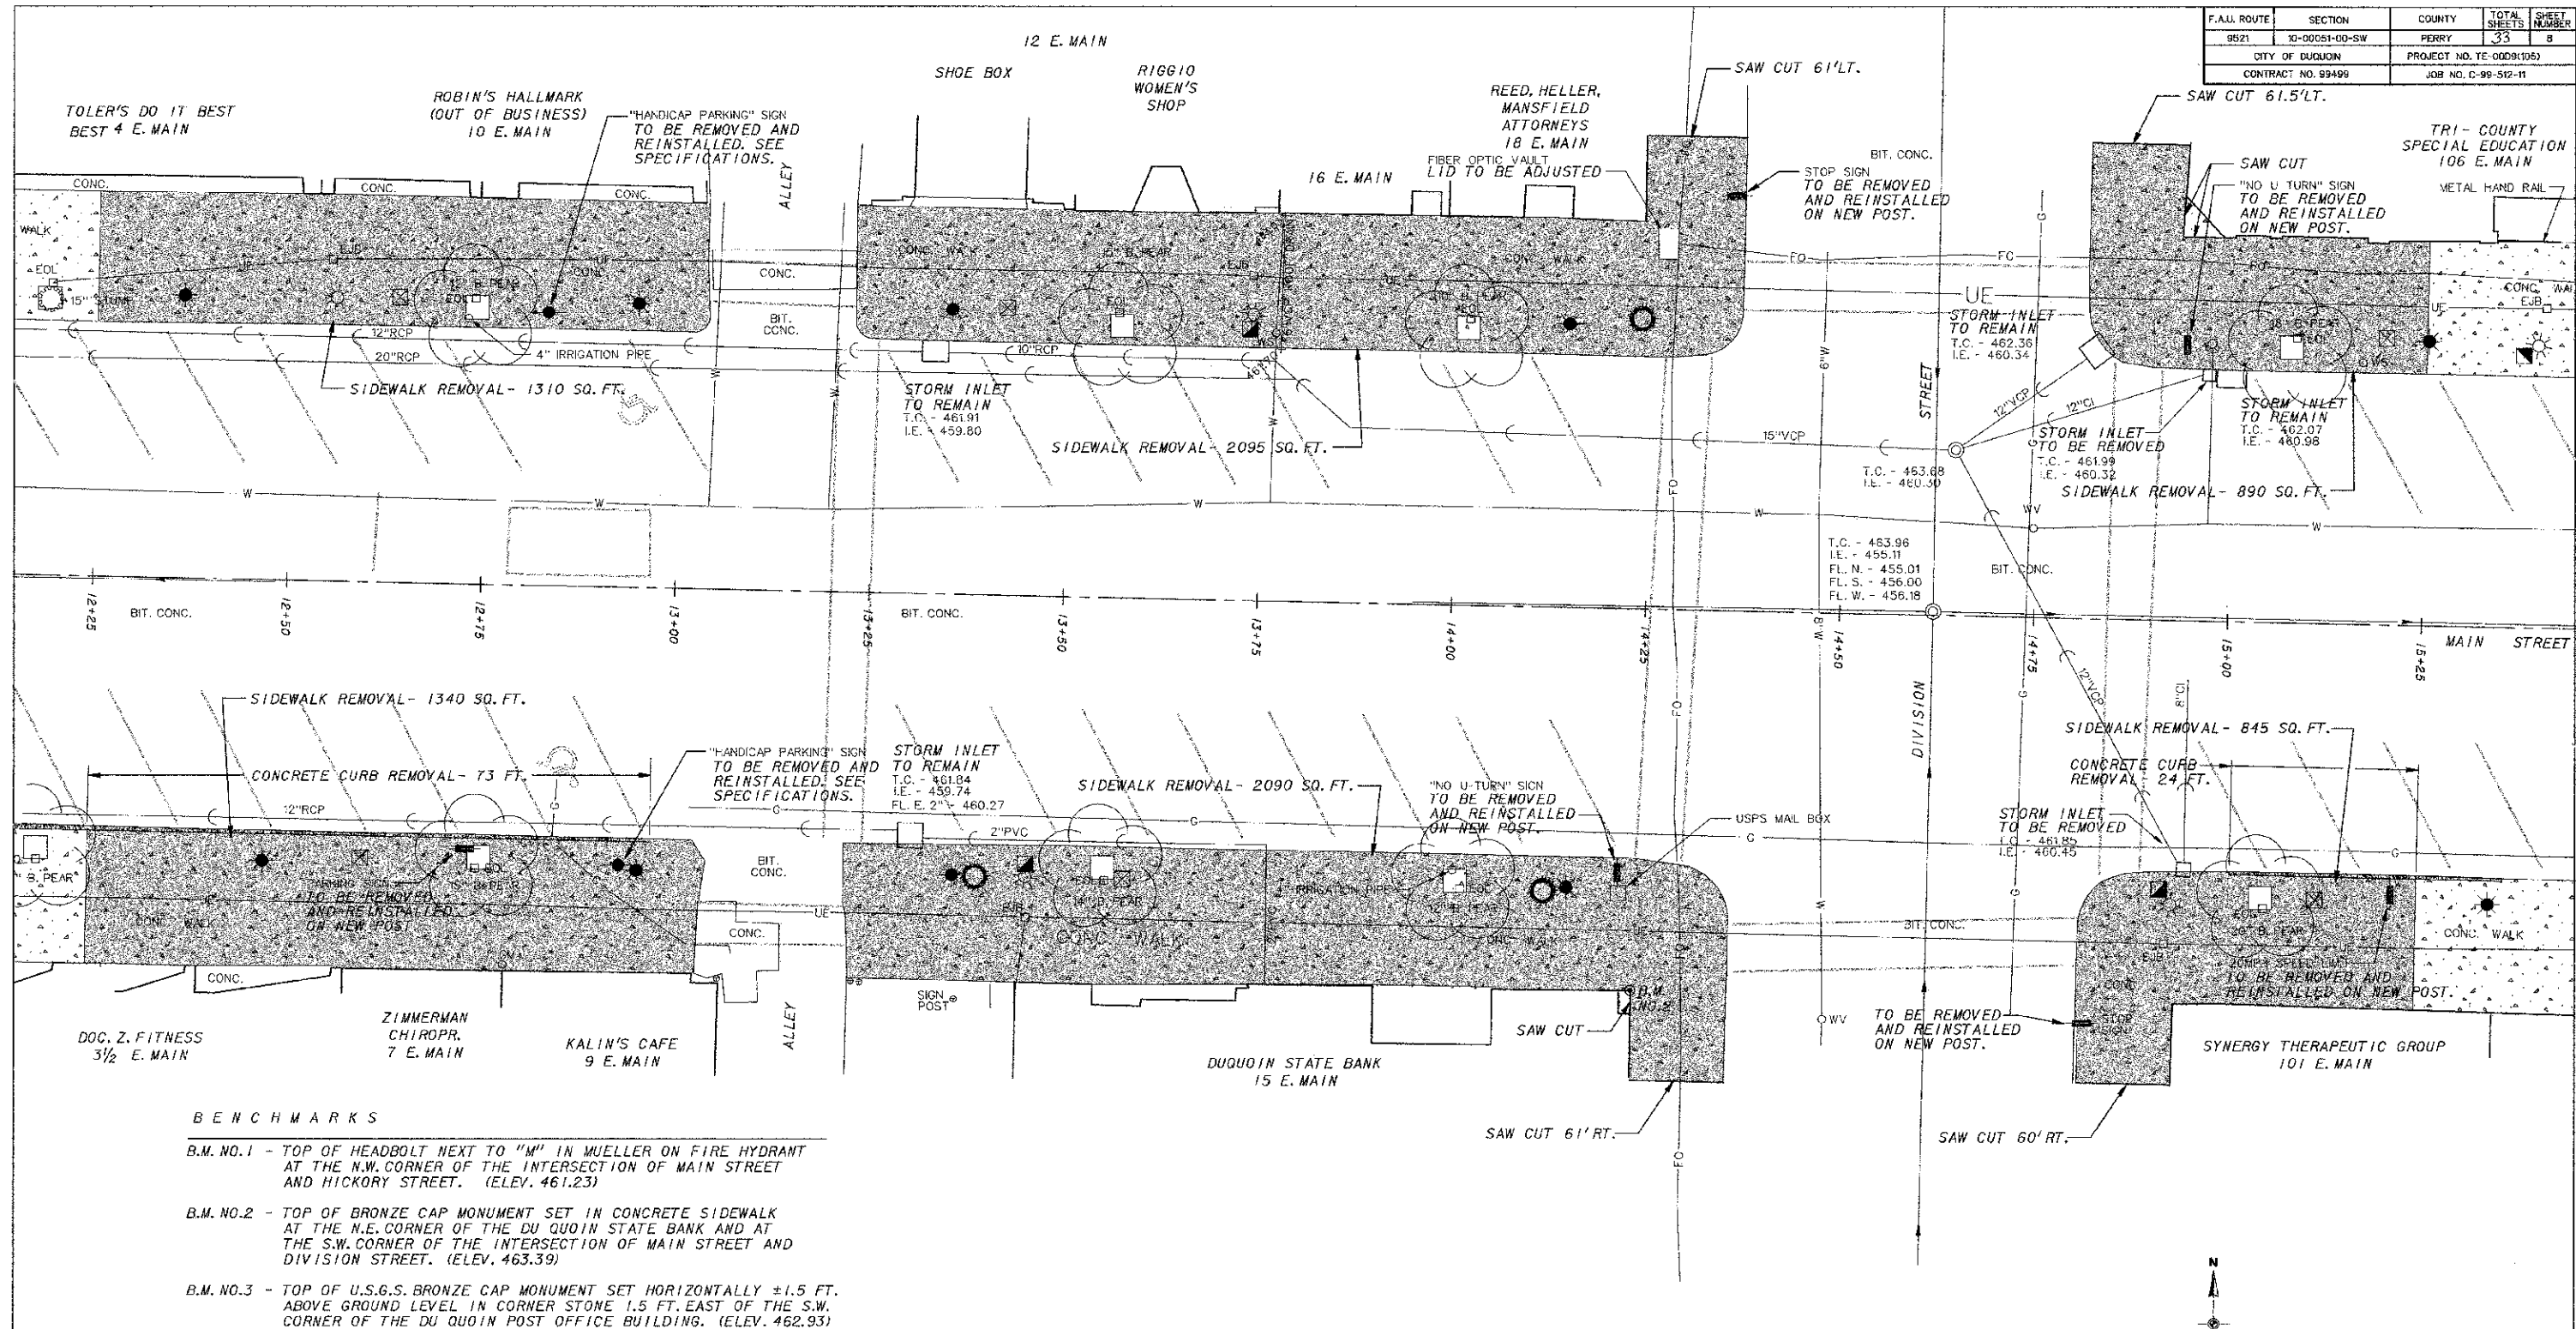

LEGEND

	- POWER POLE		- FIBER OPTIC LINE		- STORM SEWER & MANHOLE
	- POWER / TELEPHONE POLE		- UNDERGROUND TELEPHONE LINE		- STORM SEWER & INLET
	- POWER / TELEPHONE POLE W/ LIGHT		- SANITARY SEWER AND MANHOLE		- RAILROAD CROSSING GATE
	- STREET LIGHT POLE TO REMAIN		- CLEAN OUT		- TRAFFIC CONTROL LIGHT
	- SINGLE FIXTURE PEDESTRIAN LIGHT TO BE REMOVED AND REINSTALLED		- FIRE HYDRANT		- TRASH CAN TO BE REMOVED AND REINSTALLED BY OTHERS
	- DOUBLE FIXTURE PEDESTRIAN LIGHT TO BE REMOVED AND REINSTALLED		- WATER VALVE		- ABANDON CONC. LIGHT STANDARD BASE
	- ANCHOR		- WATER METER		- POST
	- ELECTRICAL JUNCTION BOX		- WATER SERVICE SHUTOFF		- SIGN
	- ELECTRICAL OUTLET		- 6" W		- HANDICAP PARKING SIGN TO BE REMOVED AND REINSTALLED
	- ELECTRICAL CONDUIT		- GAS LINE		- LANDSCAPE STONE/BOULDER
	- UNDERGROUND ELECTRIC LINE		- GAS VALVE		- ORNAMENTAL SHRUB
			- GAS METER		- ORNAMENTAL CONTAINER TO BE REMOVED AND REINSTALLED BY OTHERS
					- TREE OR STUMP W/ SIZE & TYPE TO BE REMOVED
					- MONITORING WELL
					- TOP OF CASTING - TOP OF CURB
					- INVERT
					- FLOW LINE
					- EXISTING CONCRETE SIDEWALK
					- PROPOSED SIDEWALK REMOVAL
					- PROPOSED CURB/CURB & GUTTER REMOVAL
					- PROPOSED DRIVEWAY PAVEMENT REMOVAL
					- PROPOSED BITUMINOUS PAVEMENT REMOVAL

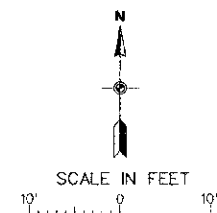

CITY OF DUQUOIN	
PERRY COUNTY, ILLINOIS	
MAIN STREET SIDEWALK REPLACEMENT	
EXISTING SITE AND REMOVAL PLAN	
STA. 12+25 TO STA. 15+25	