



F.A.U. ROUTE	SECTION	COUNTY	TOTAL SHEETS	SHEET NUMBER
9521	10-00051-00-SW	PERRY	33	9
CITY OF DUQUOIN		PROJECT NO. TE-0009(105)		
CONTRACT NO. 99499		JOB NO. C-99-512-11		

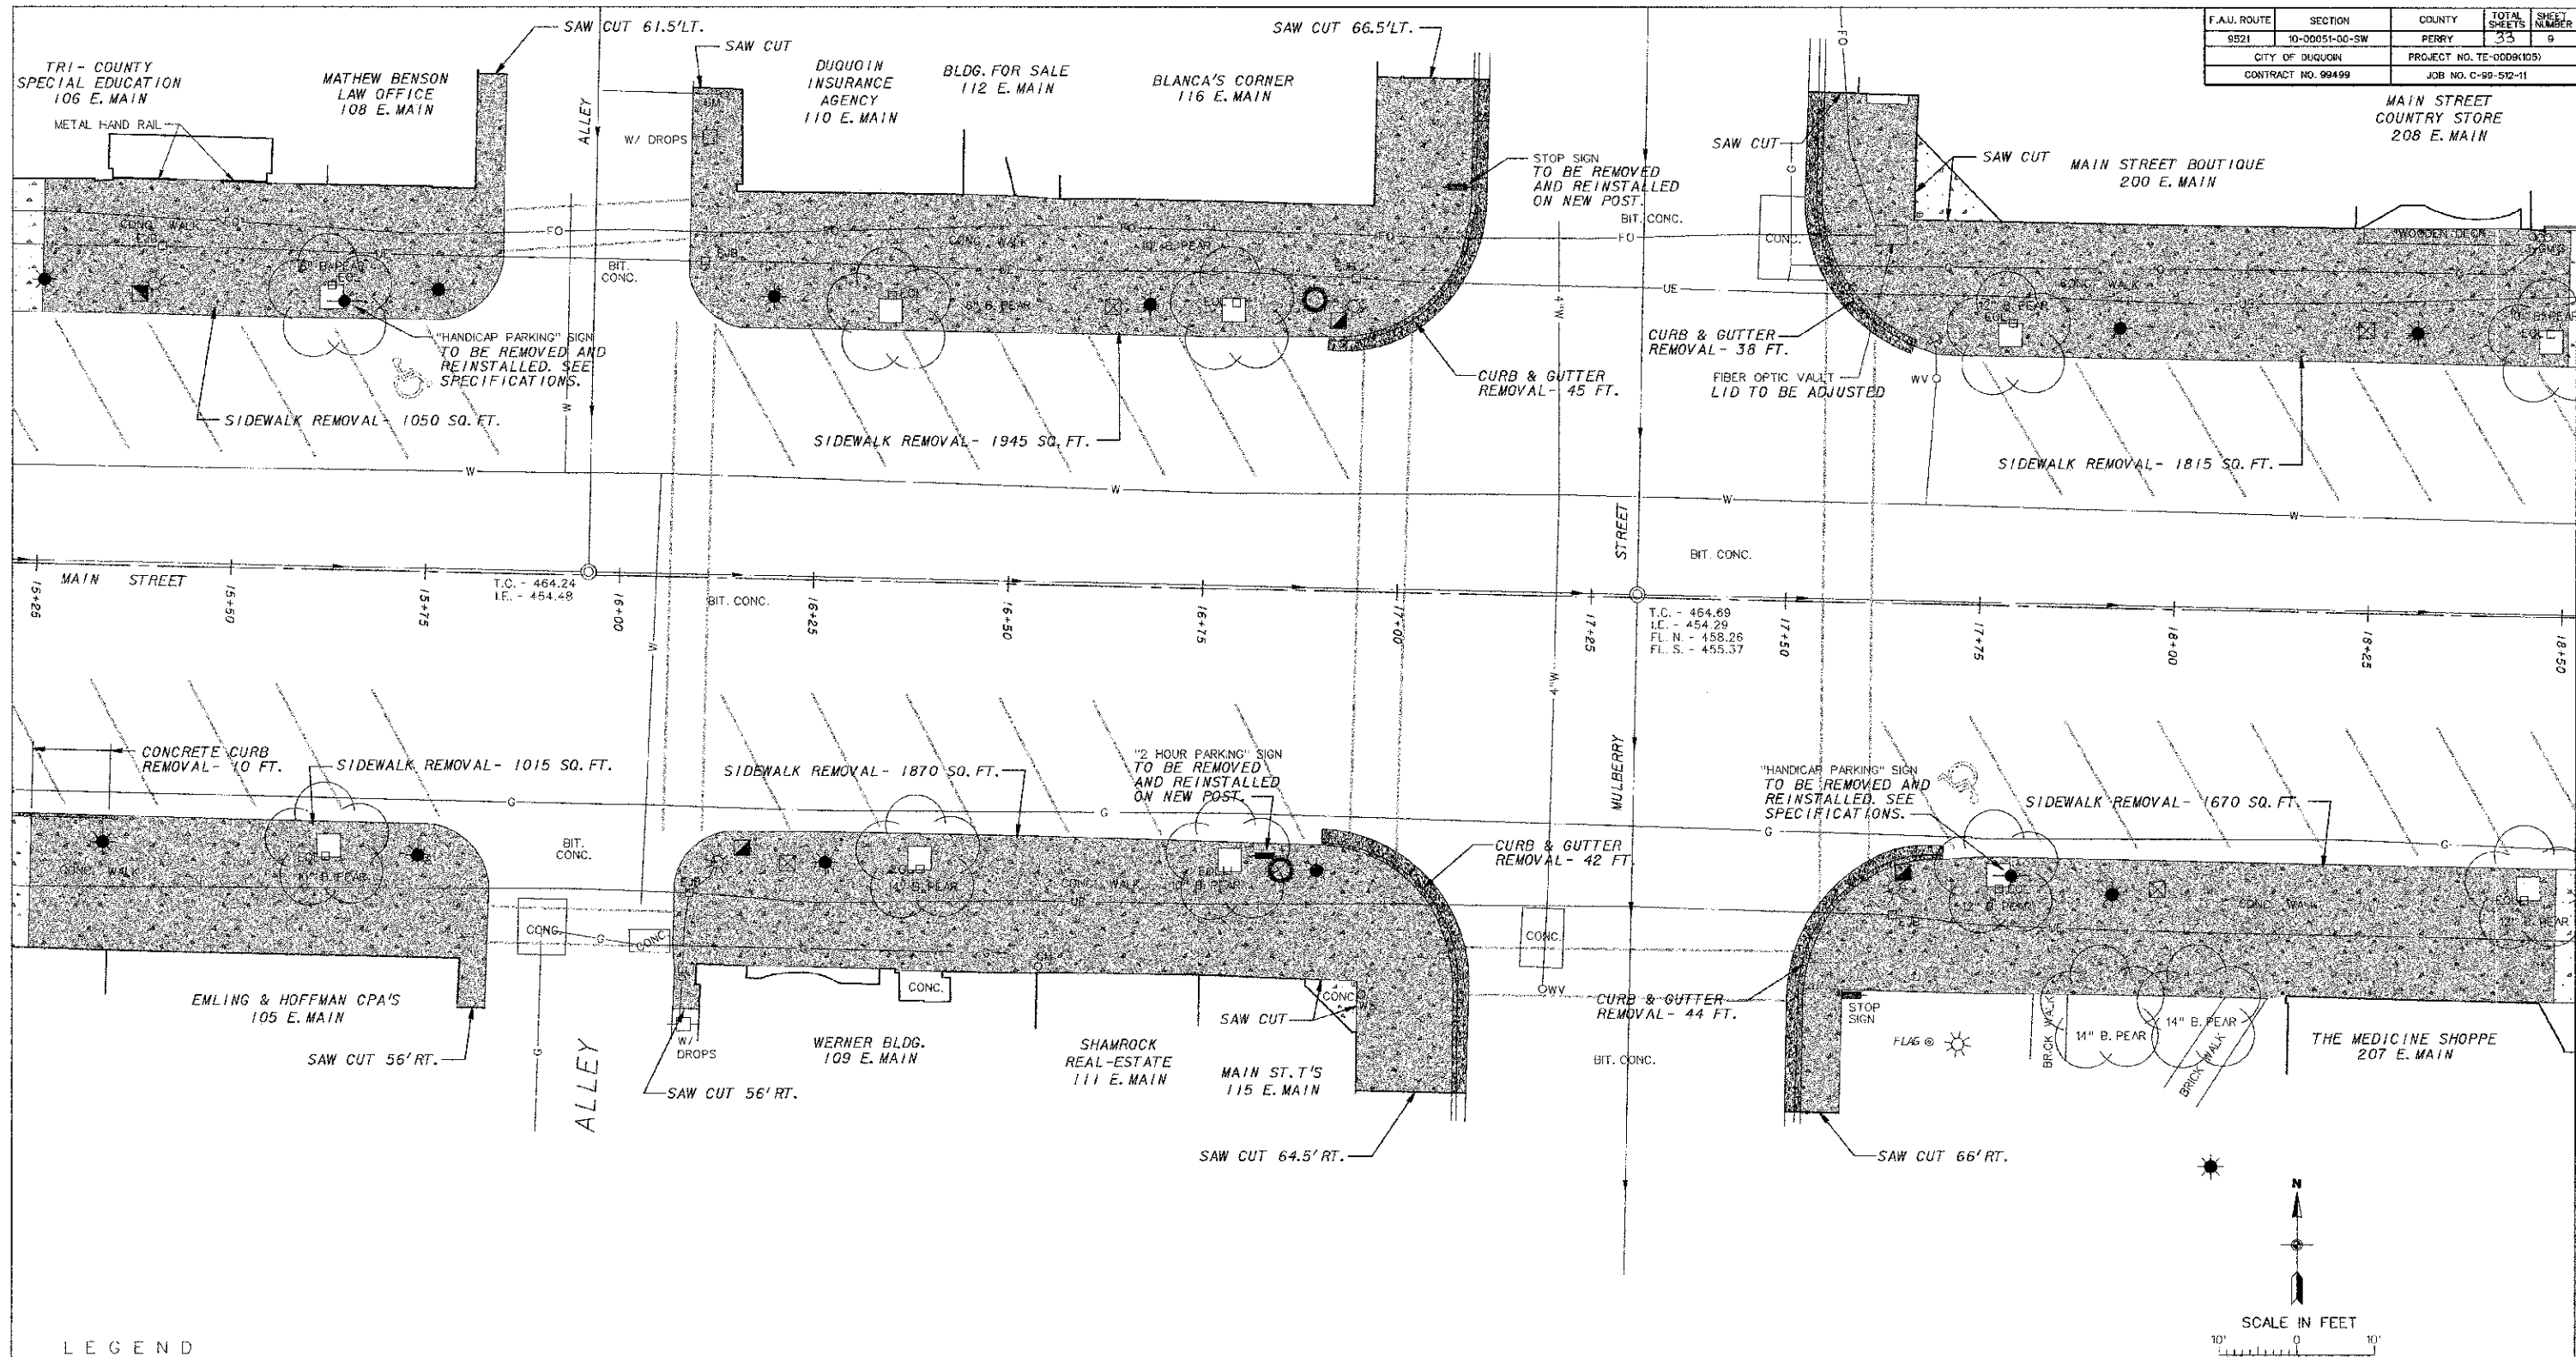

LEGEND

- | | | | |
|---|--|---|---|
| <ul style="list-style-type: none"> POWER POLE POWER / TELEPHONE POLE POWER / TELEPHONE POLE W/ LIGHT STREET LIGHT POLE TO REMAIN SINGLE FIXTURE PEDESTRIAN LIGHT TO BE REMOVED AND REINSTALLED DOUBLE FIXTURE PEDESTRIAN LIGHT TO BE REMOVED AND REINSTALLED ANCHOR ELECTRICAL JUNCTION BOX ELECTRICAL OUTLET ELECTRICAL CONDUIT UNDERGROUND ELECTRIC LINE | <ul style="list-style-type: none"> F.O. - FIBER OPTIC LINE UT - UNDERGROUND TELEPHONE LINE SANITARY SEWER AND MANHOLE C.D.O. - CLEAN OUT WV - WATER VALVE WM - WATER METER WS - WATER SERVICE SHUTOFF 6" W - WATER MAIN & SIZE G - GAS LINE GV - GAS VALVE GM - GAS METER | <ul style="list-style-type: none"> STORM SEWER & MANHOLE STORM SEWER & INLET RAILROAD CROSSING GATE TRAFFIC CONTROL LIGHT TRASH CAN TO BE REMOVED AND REINSTALLED BY OTHERS ABANDON CONC. LIGHT STANDARD BASE POST SIGN HANDICAP PARKING SIGN TO BE REMOVED AND REINSTALLED LANDSCAPE STONE/BOULDER ORNAMENTAL SHRUB | <ul style="list-style-type: none"> ORNAMENTAL CONTAINER TO BE REMOVED AND REINSTALLED BY OTHERS TREE OR STUMP W/ SIZE & TYPE TO BE REMOVED MONITORING WELL TC - TOP OF CASTING - TOP OF CURB INVERT FLOW LINE EXISTING CONCRETE SIDEWALK PROPOSED SIDEWALK REMOVAL PROPOSED CURB/CURB & GUTTER REMOVAL PROPOSED DRIVEWAY PAVEMENT REMOVAL PROPOSED BITUMINOUS PAVEMENT REMOVAL |
|---|--|---|---|

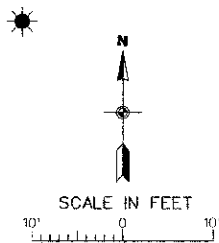

BENCHMARKS

- B.M. NO.2 - TOP OF BRONZE CAP MONUMENT SET IN CONCRETE SIDEWALK AT THE N.E. CORNER OF THE DU QUOIN STATE BANK AND AT THE S.W. CORNER OF THE INTERSECTION OF MAIN STREET AND DIVISION STREET. (ELEV. 463.39)
- B.M. NO.3 - TOP OF U.S.G.S. BRONZE CAP MONUMENT SET HORIZONTALLY ±1.5 FT. ABOVE GROUND LEVEL IN CORNER STONE 1.5 FT. EAST OF THE S.W. CORNER OF THE DU QUOIN POST OFFICE BUILDING. (ELEV. 462.93)

CITY OF DUQUOIN
PERRY COUNTY, ILLINOIS
MAIN STREET SIDEWALK REPLACEMENT
EXISTING SITE AND REMOVAL PLAN
STA. 15+25 TO STA. 18+50