


F.A.U. ROUTE	SECTION	COUNTY	TOTAL SHEETS	SHEET NUMBER
9621	10-00051-00-SW	PERRY	33	28
CITY OF DUQUOIN		PROJECT NO. TE-0009(105)		
CONTRACT NO. 99499		JOB NO. C-99-512-11		

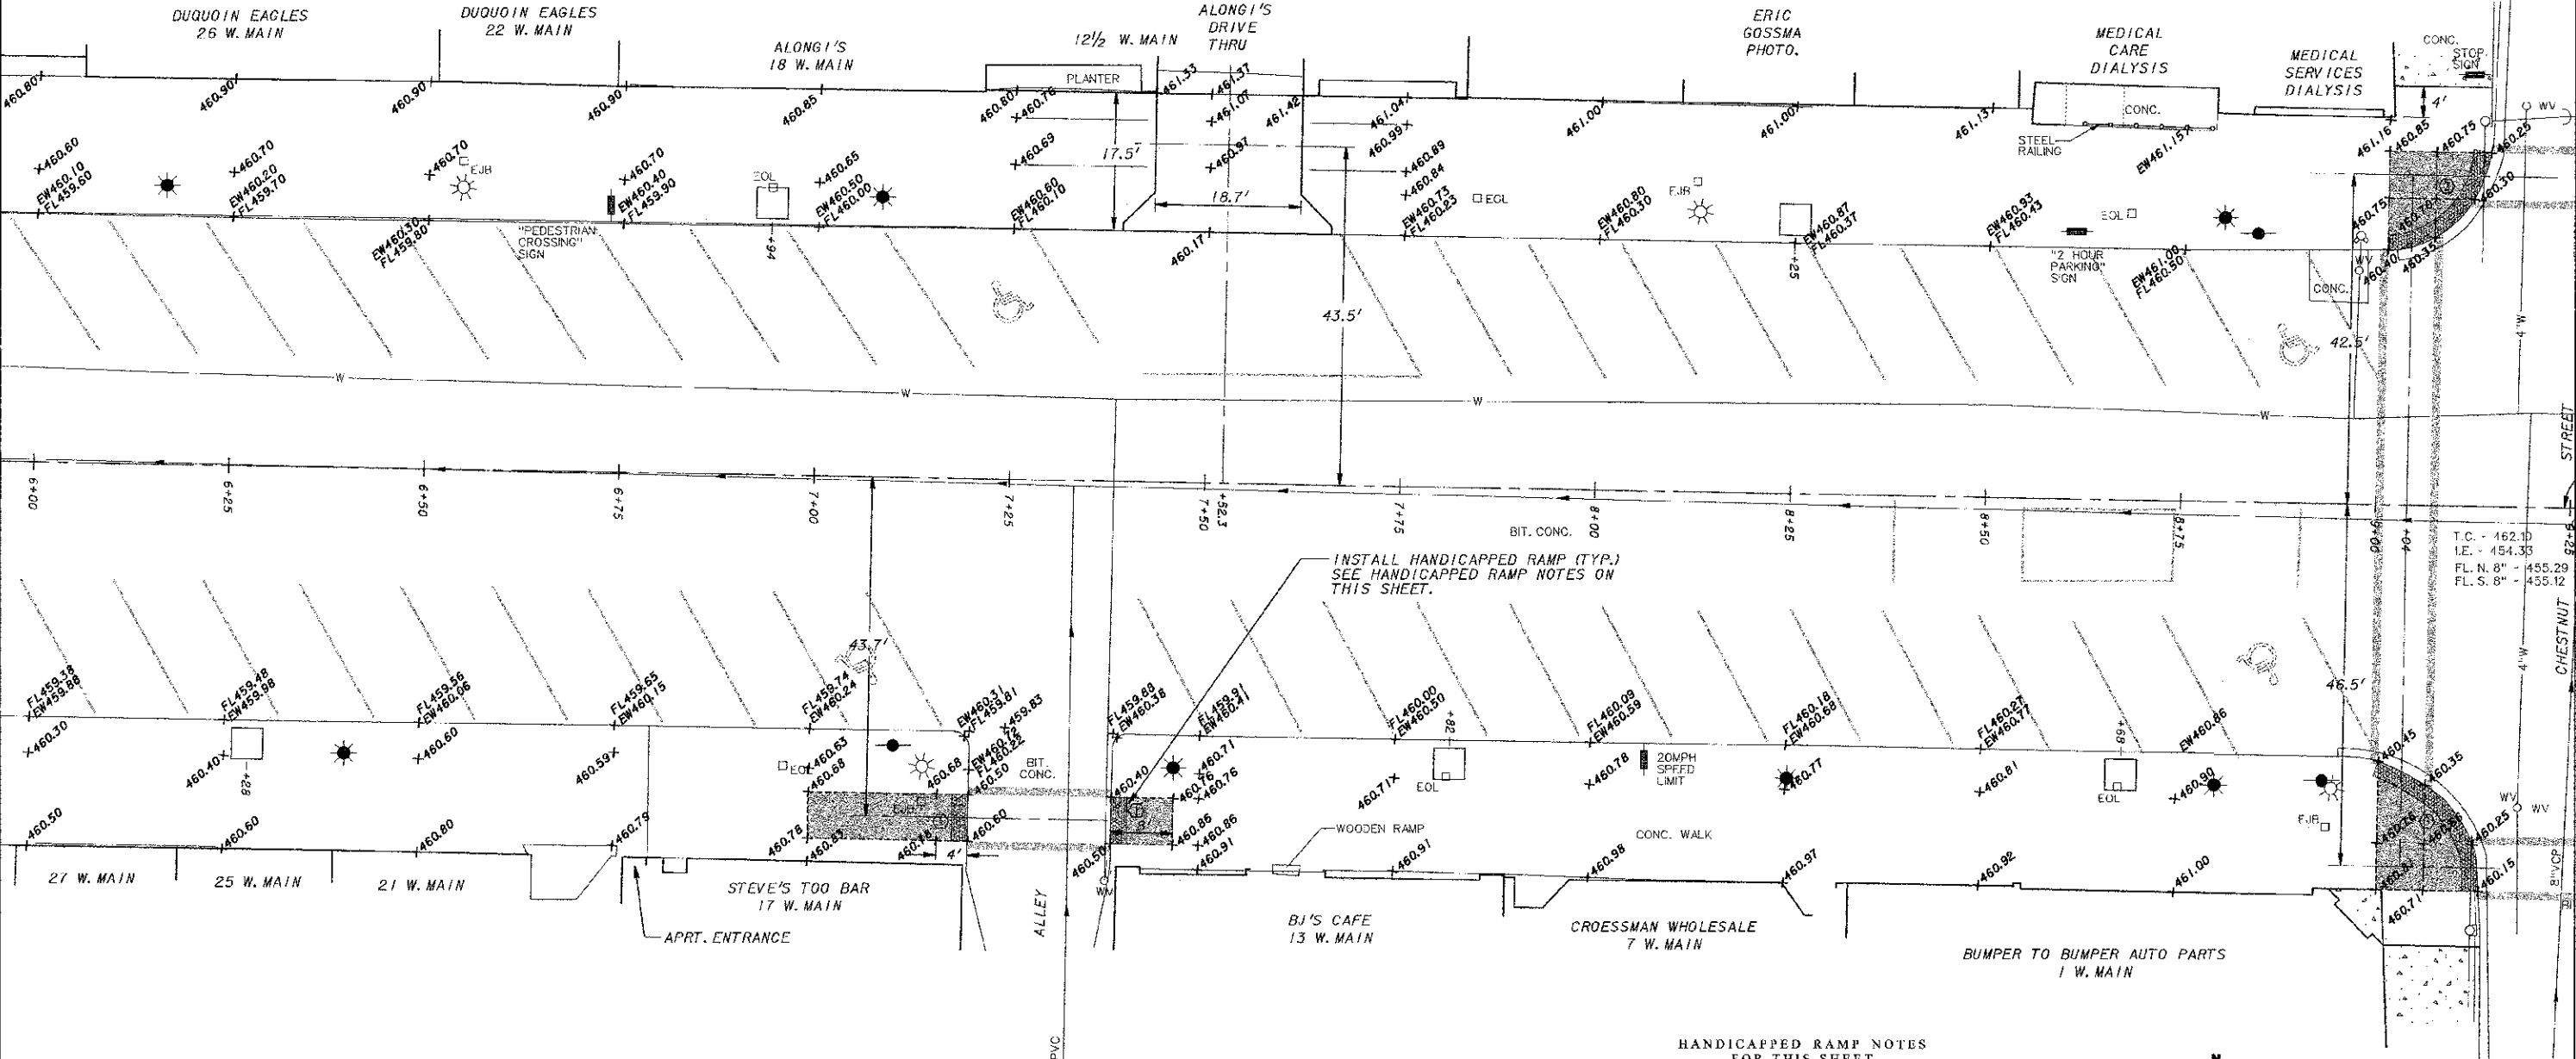


HANDICAPPED RAMP NOTES FOR THIS SHEET

NO.	DETECTABLE WARNINGS LENGTH	WIDTH	TOTAL ON THIS SHEET
①	6	2	2
②	22	2	1
③	24	2	1

LEGEND

- | | | |
|---|---|--|
| <ul style="list-style-type: none"> □ - POWER POLE □ - POWER / TELEPHONE POLE ☼ - POWER / TELEPHONE POLE W/ LIGHT ☼ - STREET LIGHT POLE ☼☼ - SINGLE / DOUBLE FIXTURE PEDESTRIAN LIGHT EJH □ - ELECTRICAL JUNCTION BOX EOL □ - ELECTRICAL OUTLET EC - ELECTRICAL CONDUIT LE - UNDERGROUND ELECTRIC LINE ← - ANCHOR ☼ - TRAFFIC CONTROL LIGHT ⌵ - RAILROAD CROSSING GATE FO - FIBER OPTIC LINE UT - UNDERGROUND TELEPHONE LINE | <ul style="list-style-type: none"> ○ - SANITARY SEWER AND MANHOLE C.O. O - CLEAN OUT ☼ - FIRE HYDRANT WV O - WATER VALVE WM O - WATER METER WSO - WATER SERVICE SHUTOFF 6"W - WATER MAIN & SIZE - GAS LINE - GAS VALVE - GAS METER ○ - STORM SEWER & MANHOLE □ - STORM SEWER & INLET ⌵ - TRASH CAN | <ul style="list-style-type: none"> ○ - POST ◆ - MONITORING WELL — - SIGN ● - REINSTALLED HANDICAP PARKING ☼ - ORNAMENTAL CONTAINER ☼ - ORNAMENTAL SHRUB ☼ - TREE W/ SIZE & TYPE TC - TOP OF CASTING - TOP OF CURB INV. - INVERT FL - FLOW LINE ▨ - PROPOSED DETECTABLE WARNINGS ▨ - PROPOSED HANDICAP RAMP |
|---|---|--|

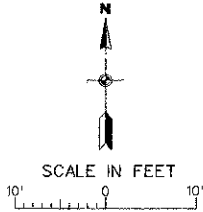

BENCHMARKS

- B.M. NO. 1 - TOP OF HEADBOLT NEXT TO "W" IN MUELLER ON FIRE HYDRANT AT THE N.W. CORNER OF THE INTERSECTION OF MAIN STREET AND HICKORY STREET. (ELEV. 461.23)
- B.M. NO. 2 - TOP OF BRONZE CAP MONUMENT SET IN CONCRETE SIDEWALK AT THE N.E. CORNER OF THE DU QUOIN STATE BANK AND AT THE S.W. CORNER OF THE INTERSECTION OF MAIN STREET AND DIVISION STREET. (ELEV. 463.39)

CITY OF DUQUOIN
PERRY COUNTY, ILLINOIS
MAIN STREET SIDEWALK REPLACEMENT
HANDICAP RAMP LAYOUT
STA. 6+00 TO STA. 9+25