


FINAL SURVEY	DATE
NOTED BOOK	BY
REMARKS	
AREAS	
ADJUSTED	

ORIGINAL SURVEY	DATE
NOTED BOOK	BY
REMARKS	
AREAS	
ADJUSTED	

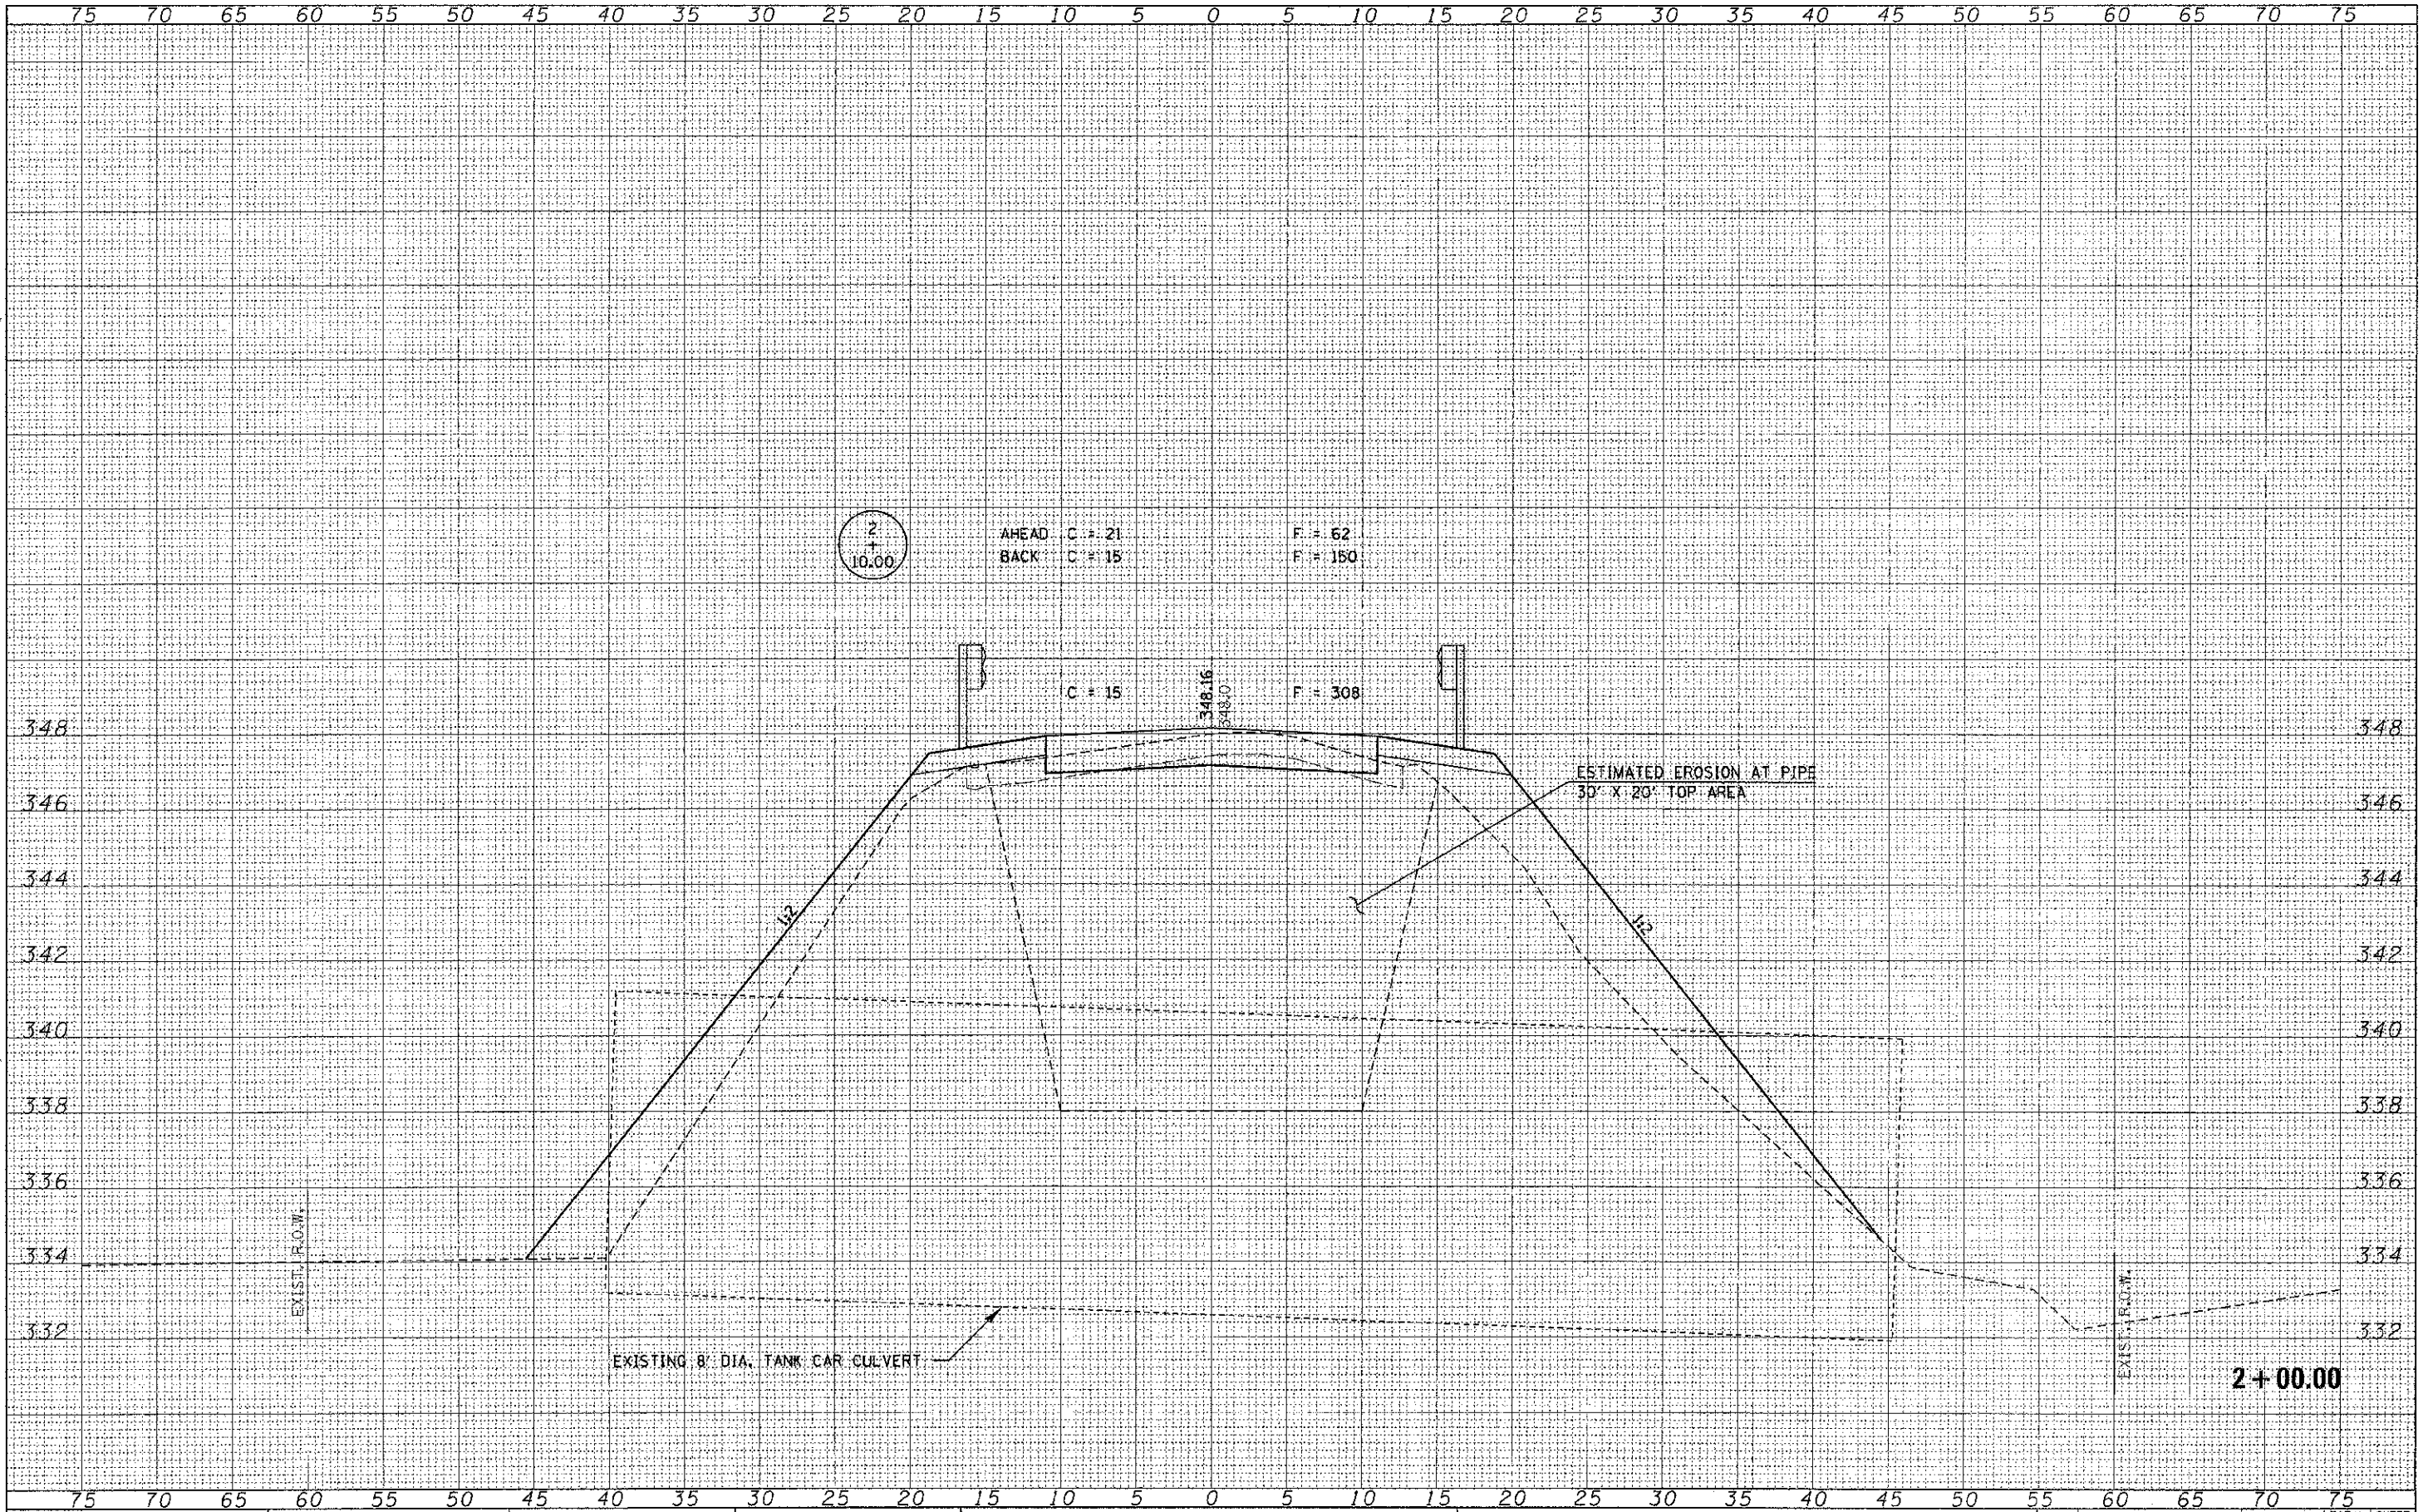

FILE NAME = 138744-ahtrava.dgn	USER NAME =	DESIGNED - J.W.F.	REVISED -	STATE OF ILLINOIS GALLATIN COUNTY HIGHWAY DEPARTMENT	STATION CROSS SECTIONS ELSSASSERS ROAD		C.H.	SECTION	COUNTY	TOTAL SHEETS	SHEET NO.	
HAMPTON, LENZINI AND RENWICK, INC.		DRAWN - L.G.C.	REVISED -		14	13-00078-00-DR	GALLATIN	13	7			
300 S. SPRINGFIELD AVE. SUITE 201 SPRINGFIELD, ILLINOIS 62703	PLOT SCALE =	CHECKED - S.W.M.	REVISED -		SCALE: 5H:V2		SHEET NO. 3 OF 8 SHEETS		STA. 2+00.00 TO STA. 2+00.00		ILLINOIS FED. AID PROJECT	
ILLINOIS PROFESSIONAL DESIGN FIRM L.S. 1181 SE COAP 14-73893	PLOT DATE = 4/25/2013	DATE - 04/25/13	REVISED -		CONTRACT NO. 99511							