


DATE	
BY	
REVISIONS	
NO.	
DATE	
BY	
DESCRIPTION	
NO.	
DATE	
BY	
DESCRIPTION	
NO.	
DATE	
BY	
DESCRIPTION	
NO.	
DATE	
BY	
DESCRIPTION	
NO.	

DATE	
BY	
REVISIONS	
NO.	
DATE	
BY	
DESCRIPTION	
NO.	
DATE	
BY	
DESCRIPTION	
NO.	
DATE	
BY	
DESCRIPTION	
NO.	

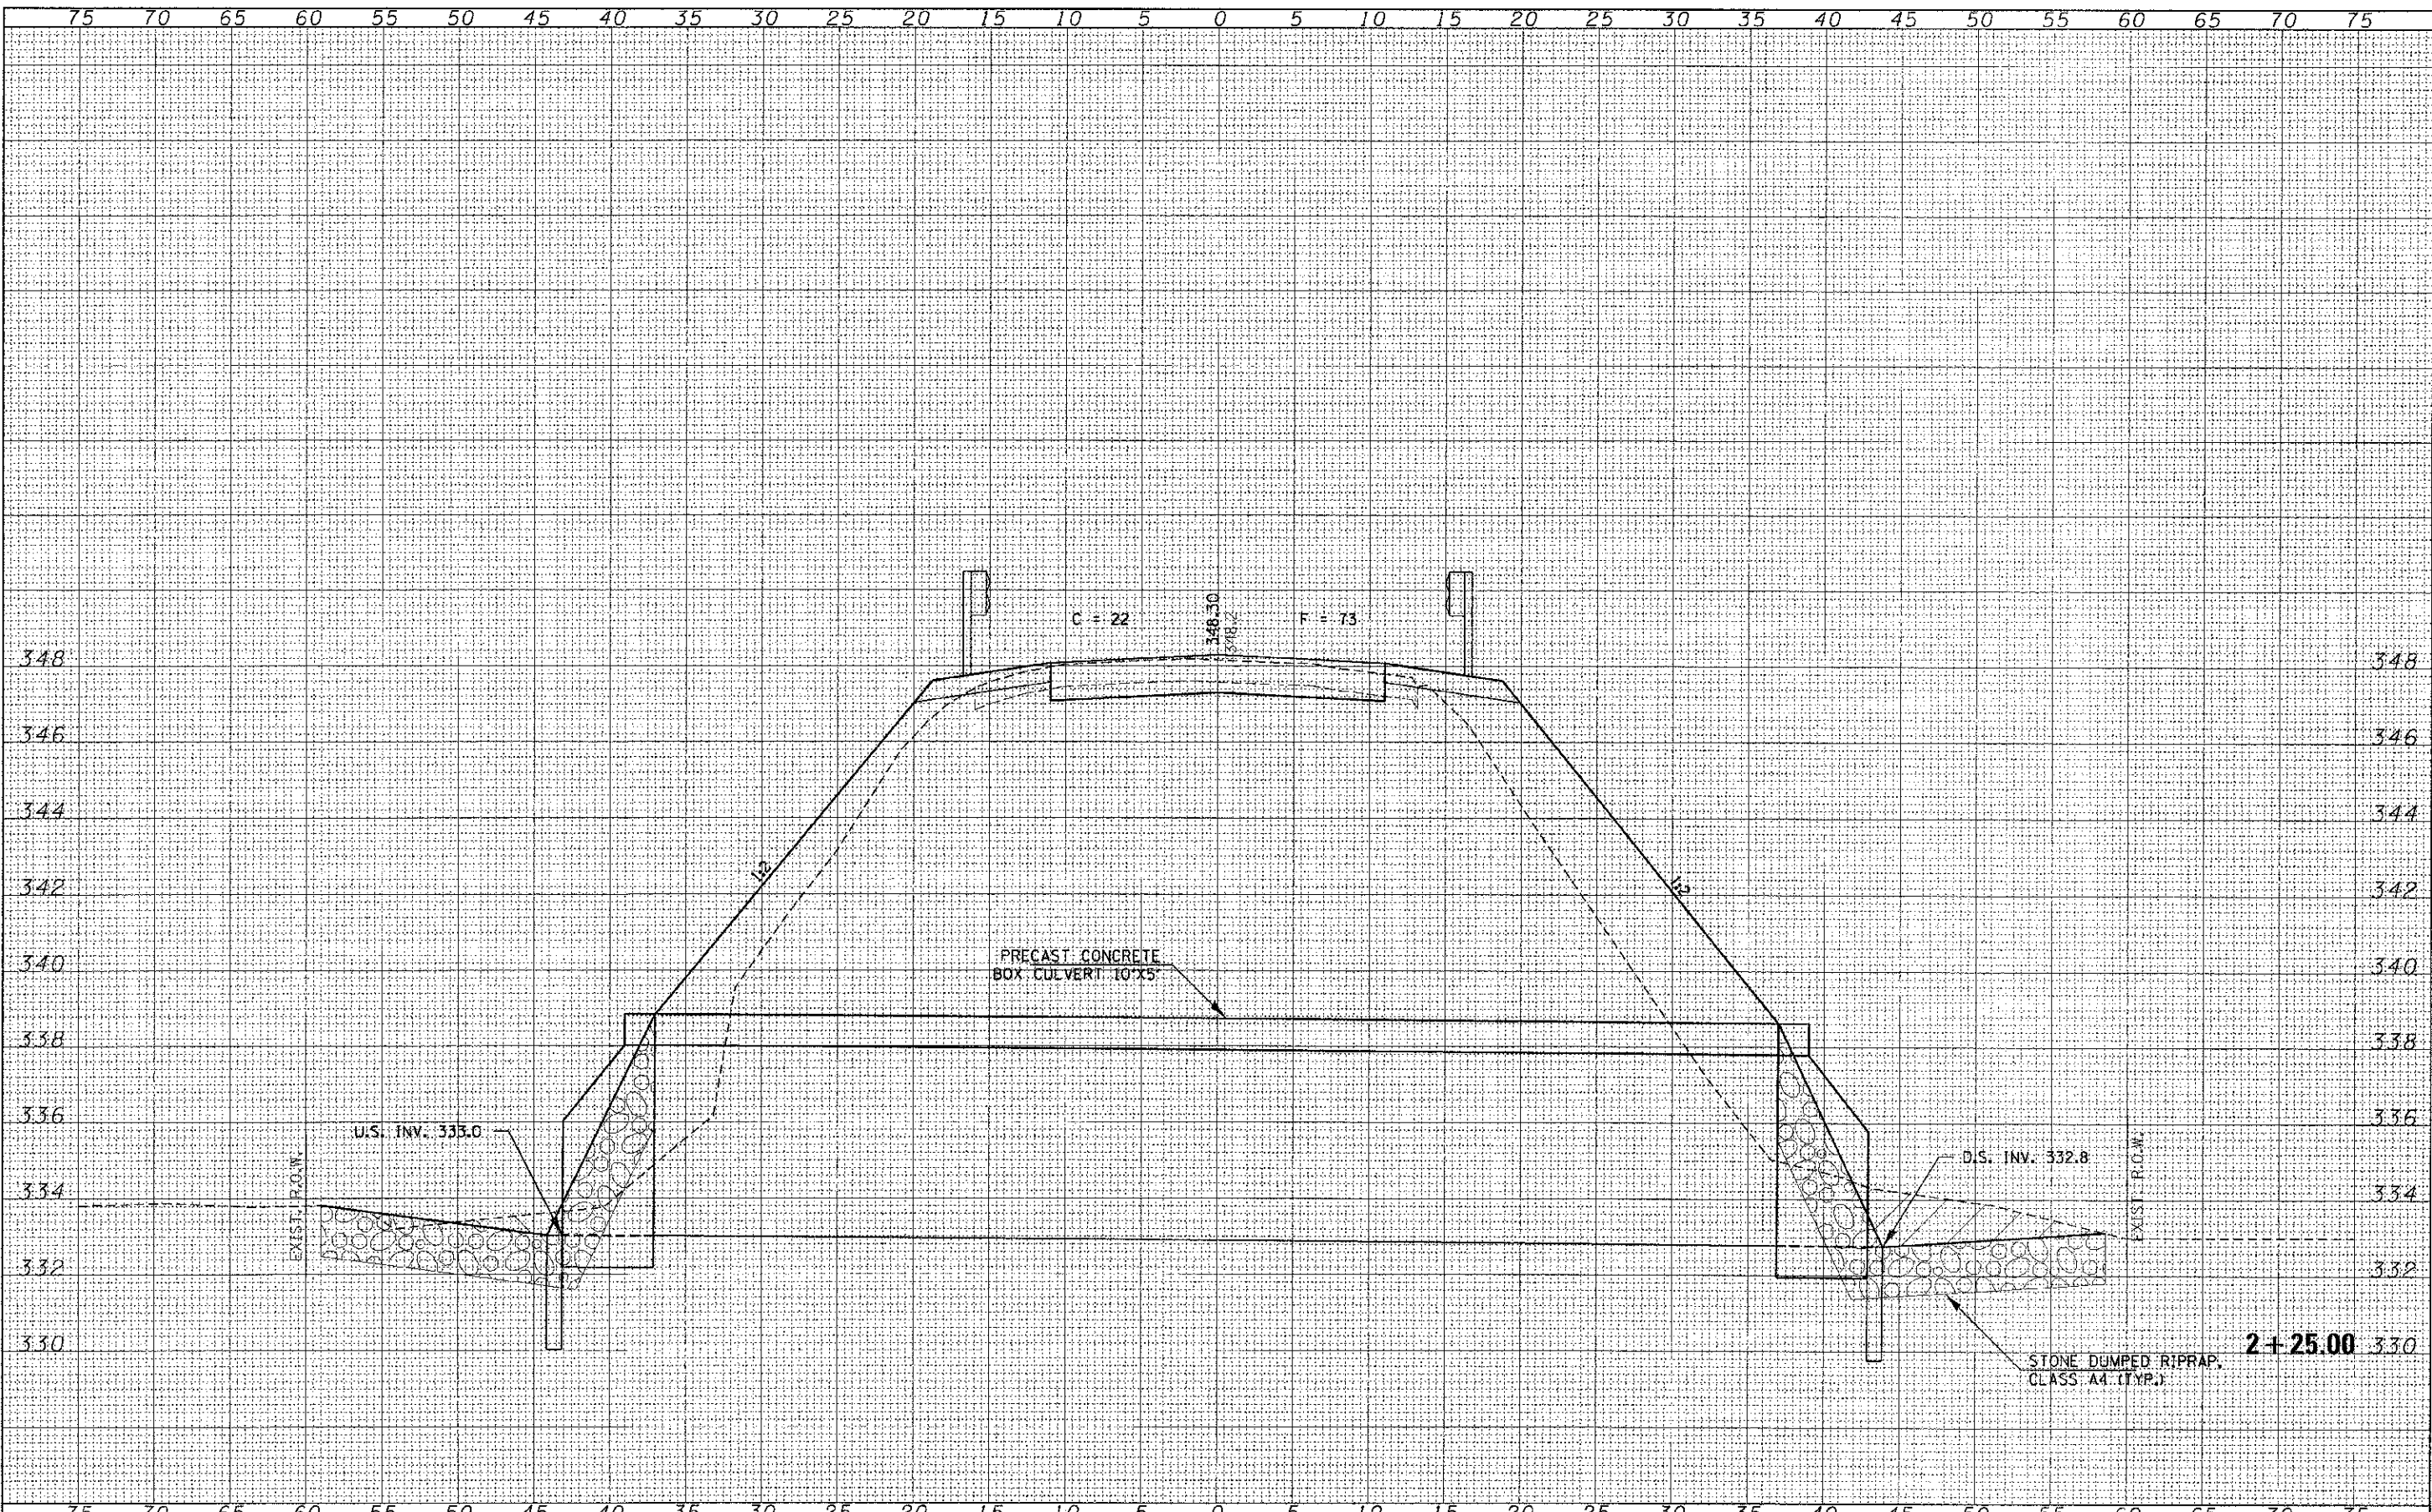

FILE NAME = 130044-shl-axe.dgn	USER NAME =	DESIGNED - J.W.F.	REVISED -	<p align="center">STATE OF ILLINOIS GALLATIN COUNTY HIGHWAY DEPARTMENT</p> <p align="center">STATION CROSS SECTIONS ELSSASSER ROAD</p>	C.H. SECTION	COUNTY	TOTAL SHEETS	SHEET NO.	
HAMPTON, LENZINI AND RENWICK, INC. 2015 STEVENSON DRIVE SUITE 221 SPRINGFIELD, ILLINOIS 62701 ILLINOIS PROFESSIONAL DESIGNERS FIRM L17 PR - 06 CORP. 134-00098	PLOT SCALE =	DRAWN - L.G.C.	REVISED -		14	13-00078-00-DR	GALLATIN	13	9
PLUT DATE = 4/25/2013	DATE = 04/25/13	CHECKED - S.W.M.	REVISED -		CONTRACT NO. 99511				
		DATE =	REVISED -		ILLINOIS FED. AID PROJECT				
					SCALE: 5H:1V2	SHEET NO. 5 OF 8 SHEETS	STA. 2+25.00	TC STA. 2+25.00	