


DATE	
BY	
DESIGNED	
DRAWN	
CHECKED	
DATE	
FILE NAME	
USER NAME	
DESIGNED	
DRAWN	
CHECKED	
DATE	

DATE	
BY	
DESIGNED	
DRAWN	
CHECKED	
DATE	
FILE NAME	
USER NAME	
DESIGNED	
DRAWN	
CHECKED	
DATE	

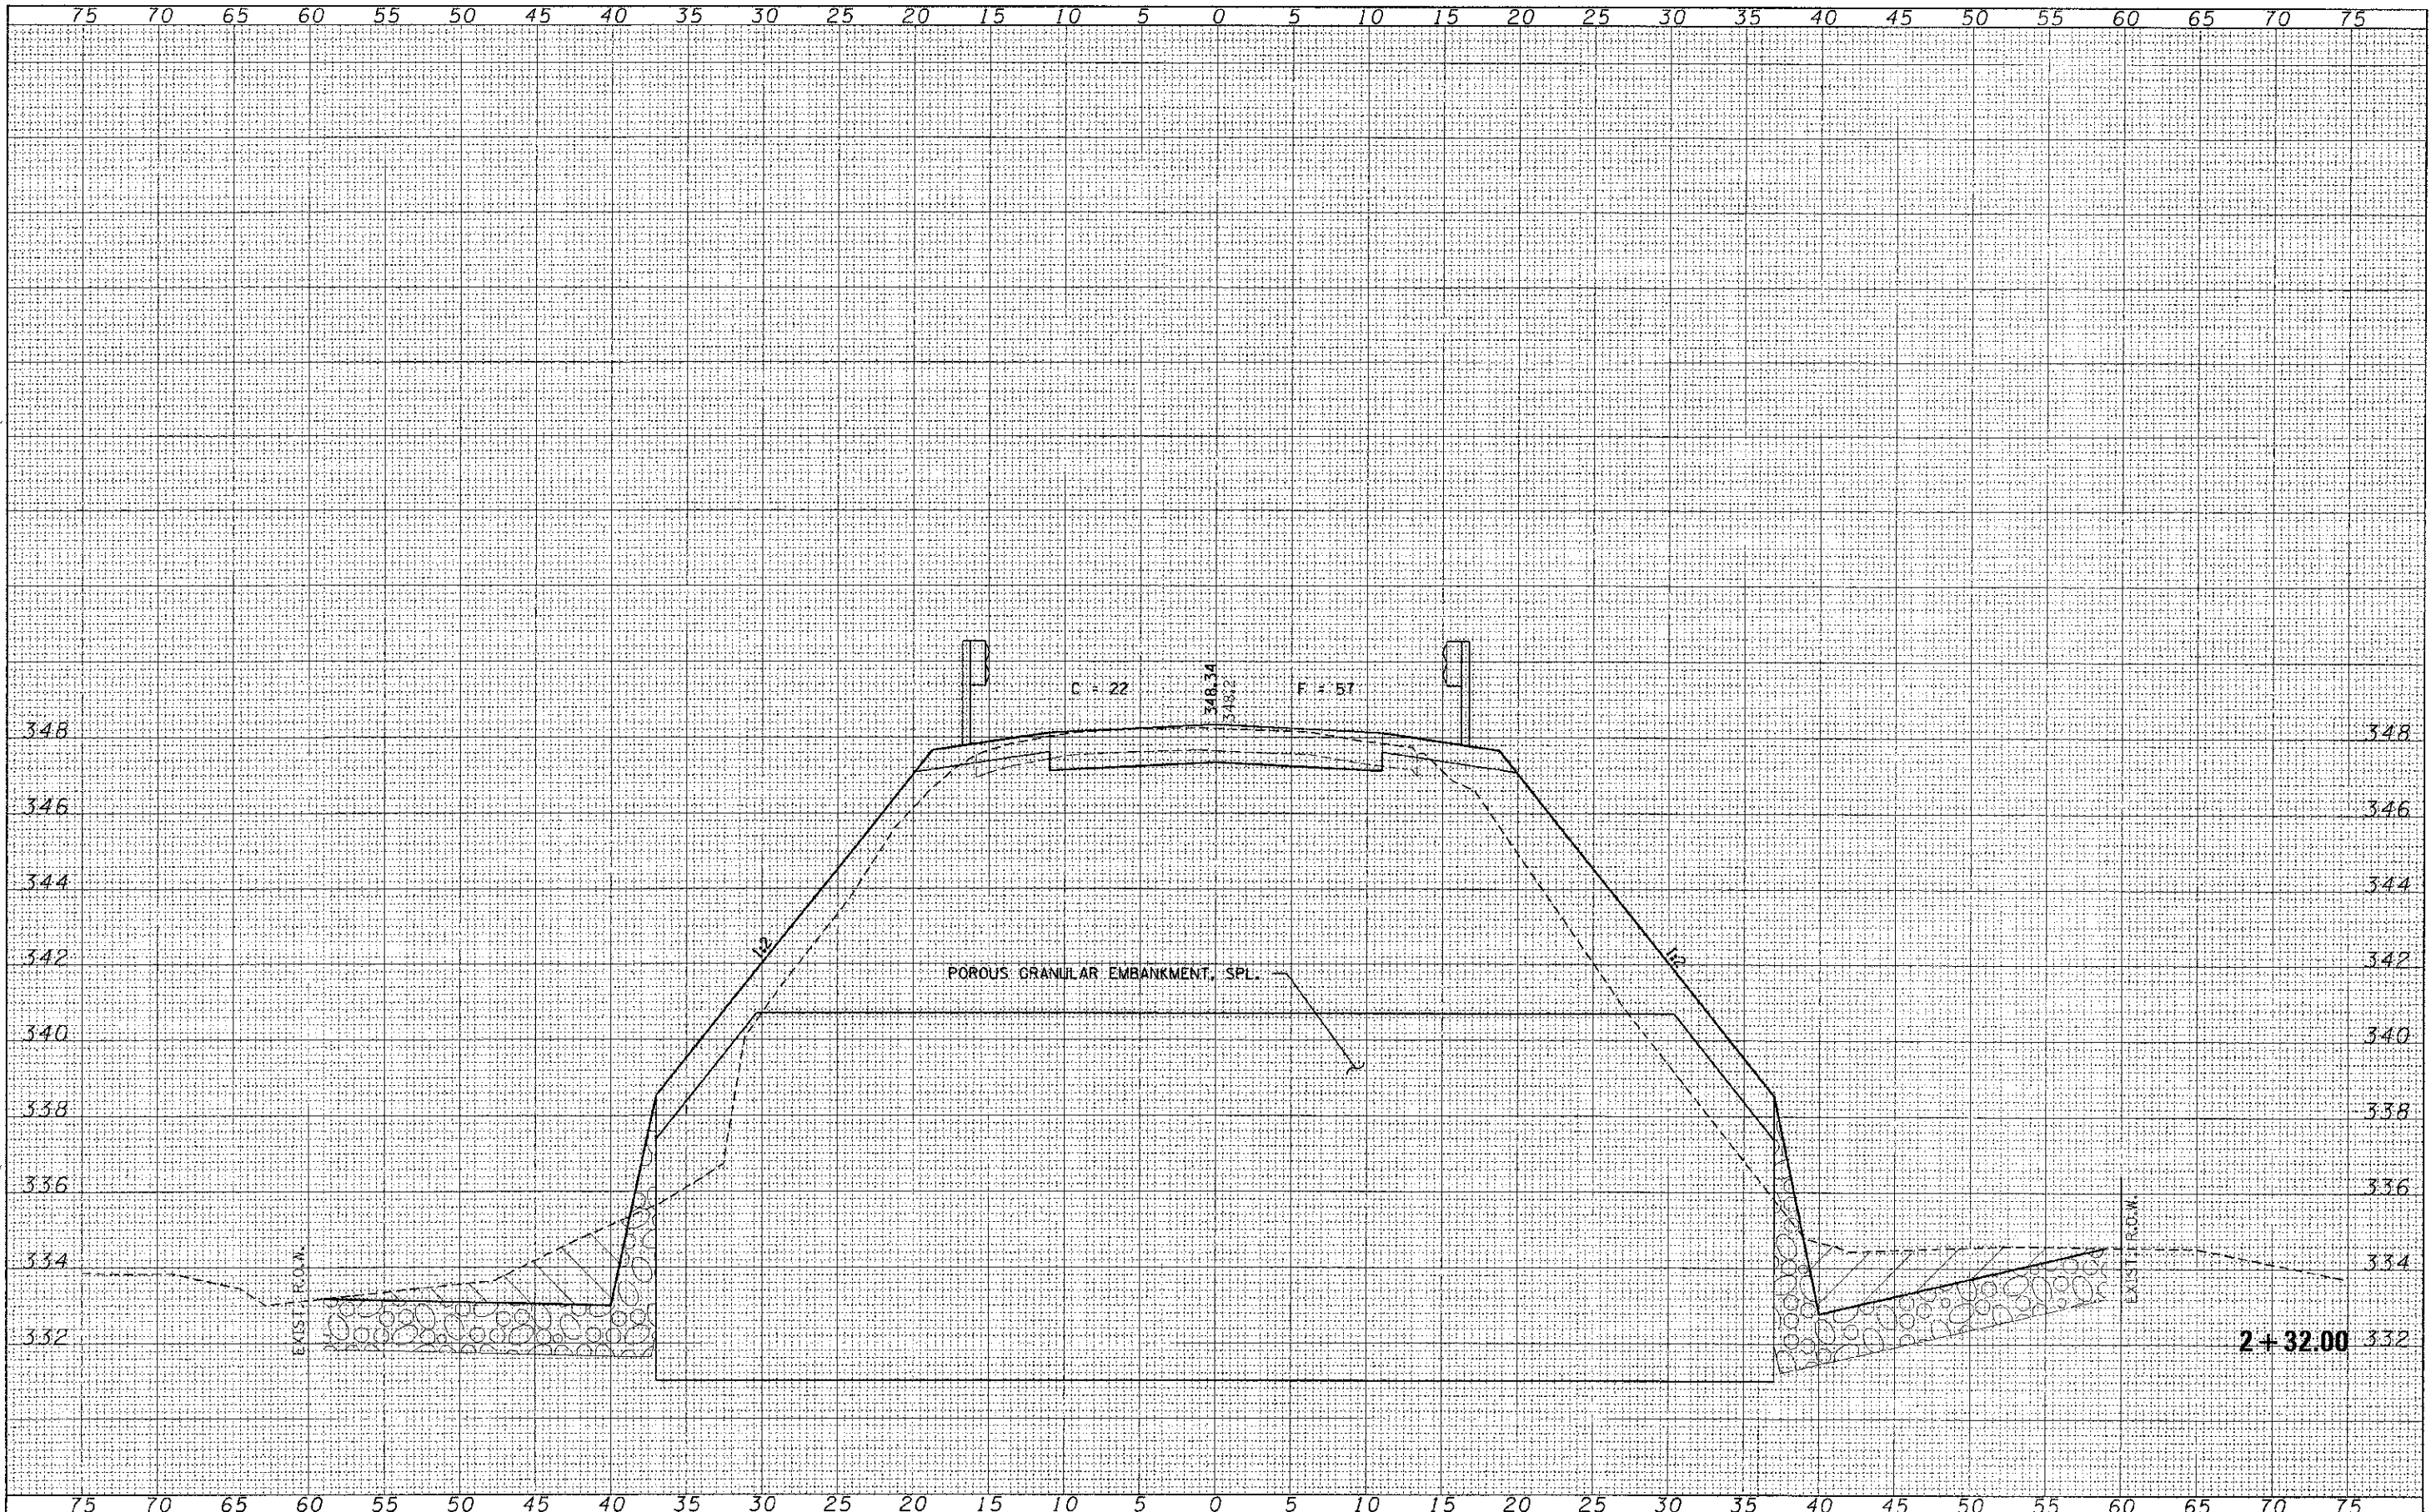

FILE NAME = 130044-sh1-xxx.dgn
 HAMPTON LENZINI AND RENWICK, INC.
 204 STEVENSON DRIVE, SUITE 201
 SPRINGFIELD, ILLINOIS 62708
 ILLINOIS PROFESSIONAL DESIGN FIRM
 LICENSE NO. 021-0000000-00000000

USER NAME =
 DESIGNED - J.W.F.
 DRAWN - L.G.C.
 CHECKED - S.W.M.
 DATE - 04/25/13

DESIGNED - J.W.F.
 DRAWN - L.G.C.
 CHECKED - S.W.M.
 DATE - 04/25/13

REVISED -
 REVISED -
 REVISED -
 REVISED -

STATE OF ILLINOIS
 GALLATIN COUNTY HIGHWAY DEPARTMENT

STATION CROSS SECTIONS
 ELSASSERS ROAD
 SCALE: 5HxV2
 SHEET NO. 6 OF 8 SHEETS
 STA. 2+32.00 TO STA. 2+32.00

C.H.	SECTION	COUNTY	TOTAL SHEETS	SHEET NO.
14	13-00078-00-DR	GALLATIN	13	10
CONTRACT NO. 99511				
ILLINOIS FED. AID PROJECT				