
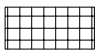
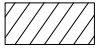


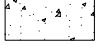



UN052

REVISIONS		
NUMBER	BY	DATE

0 1 2
THIS BAR IS EQUAL TO 2"
AT FULL SCALE (34X22).

LEGEND

	4" BITUMINOUS SURFACE COURSE (401) 9" PCC PAVEMENT (501)
	2" BITUMINOUS SURFACE (401) 6" CRUSHED AGGREGATE BASE COURSE (209)
	7" P.C.C. PAVEMENT (501)
	PCC SIDEWALK
	PARKING LOT ISLAND (MISCELLANEOUS)

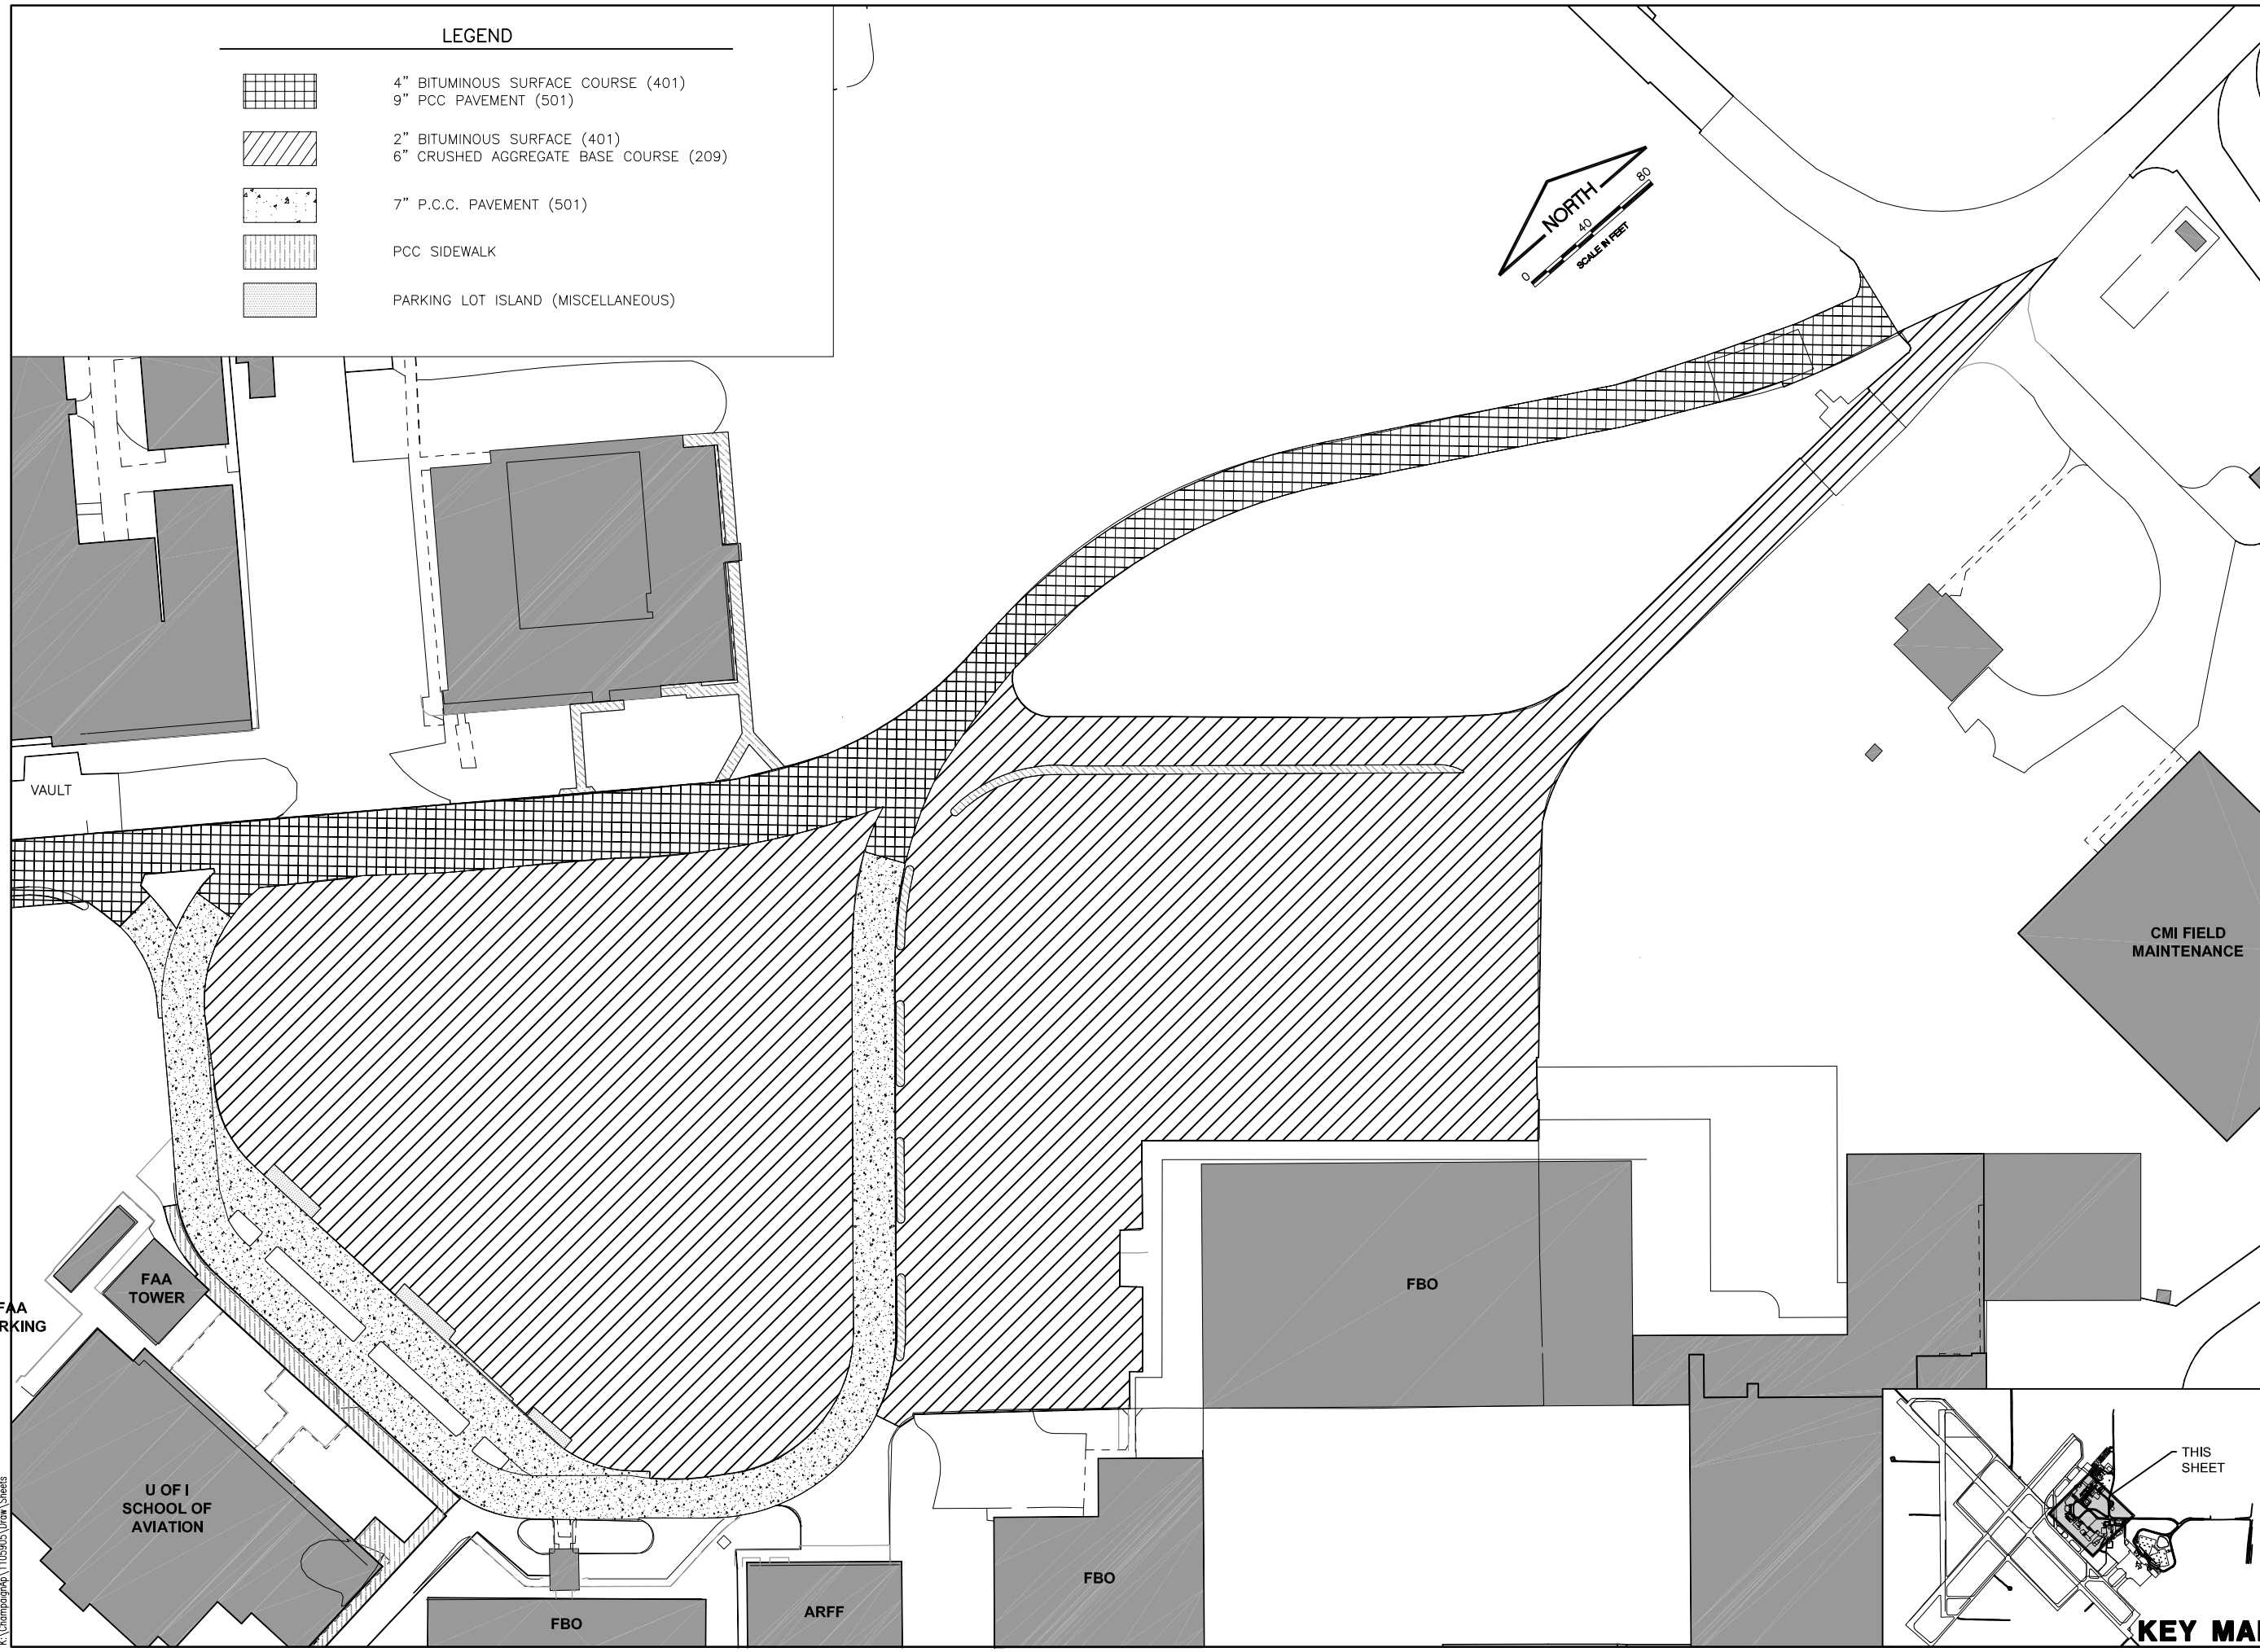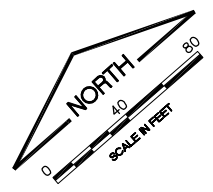

UNIVERSITY OF ILLINOIS
WILLARD AIRPORT
SAVOY, ILLINOIS

RELOCATE ENTRANCE ROADWAY &
REHABILITATE OLD TERMINAL PARKING LOT
EXISTING PAVEMENT STRUCTURE

© Copyright CMT, Inc.
CMT
CRAWFORD, MURPHY & TILLY, INC.
CONSULTING ENGINEERS
License No. 184-000613

DESIGN BY:	CBG
DRAWN BY:	CMT
CHECKED BY:	KLB
APPROVED BY:	CET
DATE:	4/19/2013
JOB No:	11059-05-00

K:\Champaign\1105905\Draw\Sheets