

LEGEND

	NEW PAVEMENT
	EXISTING PAVEMENT
	SURVEY CONTROL POINT





FILE: PROPOSED GEOMETRY.dwg
 UPDATE BY: Kristy Brod
 PLOT DATE: 5/3/2013 12:40 PM

Coolly
 CML UTILITIES
 CMI TOWER TOPO
 KEYMAP
 CMI EP SVY
 BASE_PROP_GEO
 BASE_PROP_GEO

UN052

REVISIONS

NUMBER	BY	DATE

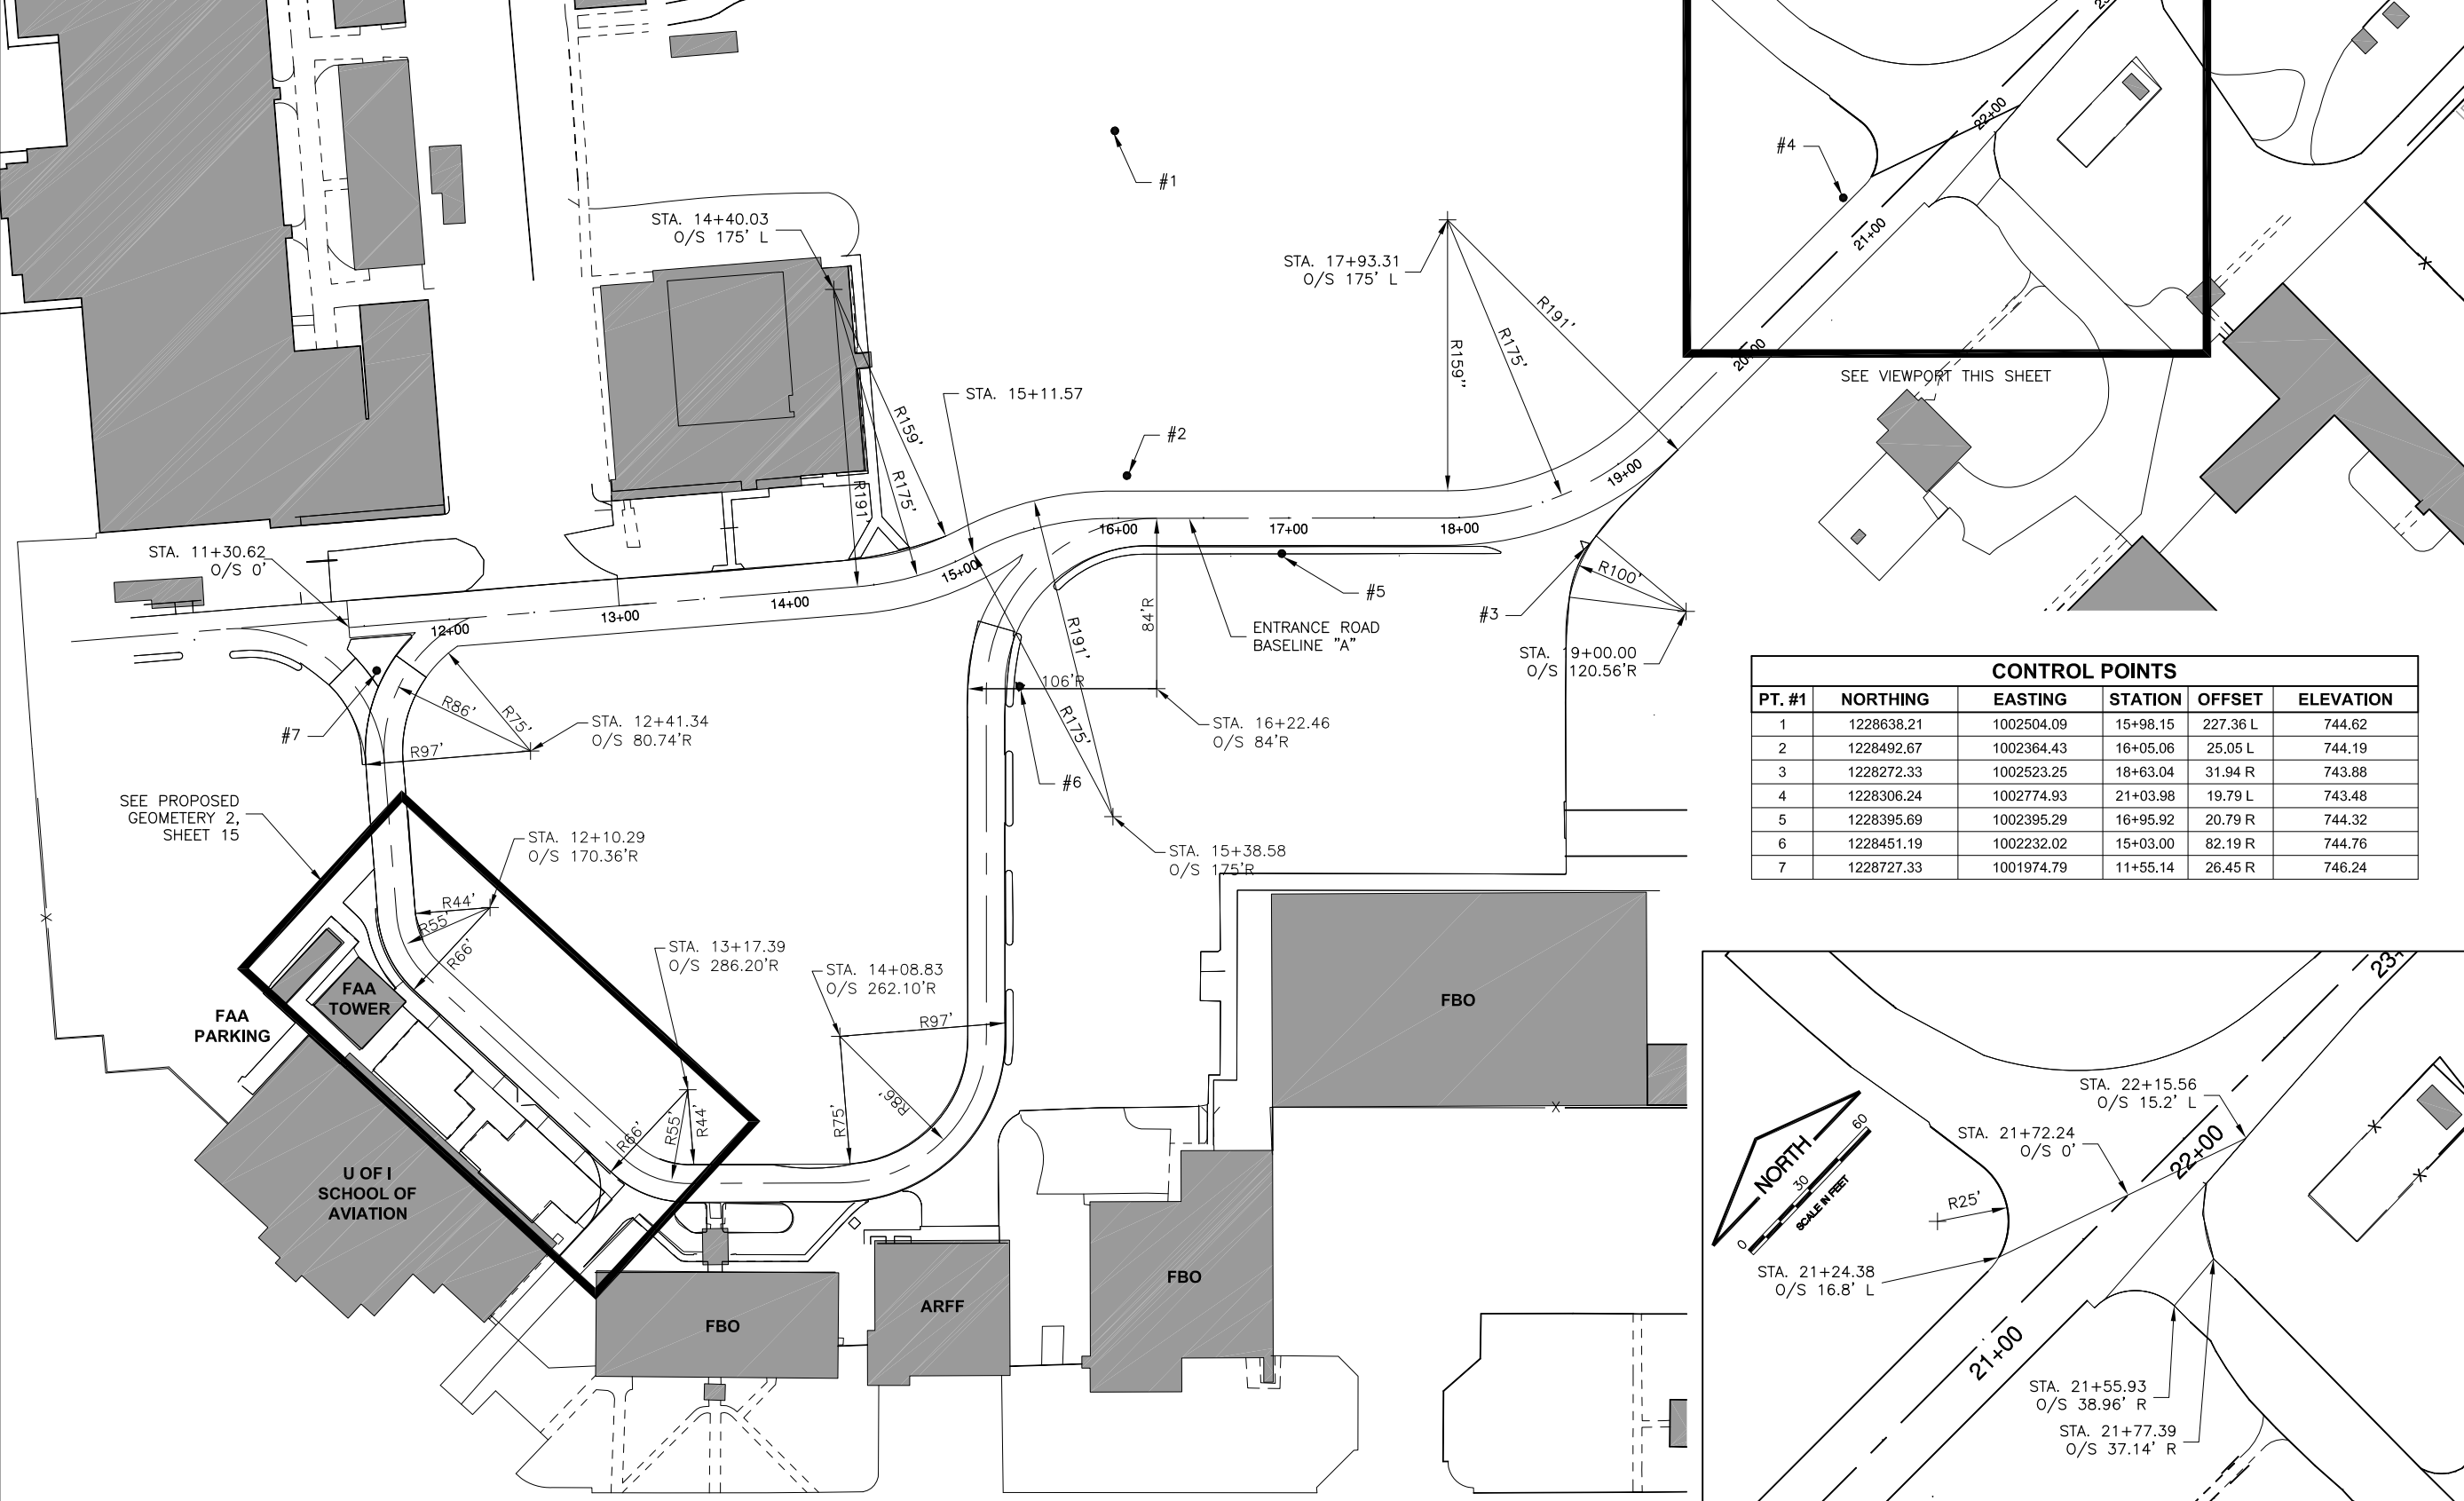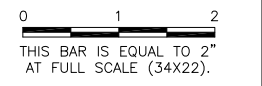

CONTROL POINTS

PT. #1	NORTHING	EASTING	STATION	OFFSET	ELEVATION
1	1228638.21	1002504.09	15+98.15	227.36 L	744.62
2	1228492.67	1002364.43	16+05.06	25.05 L	744.19
3	1228272.33	1002523.25	18+63.04	31.94 R	743.88
4	1228306.24	1002774.93	21+03.98	19.79 L	743.48
5	1228395.69	1002395.29	16+95.92	20.79 R	744.32
6	1228451.19	1002232.02	15+03.00	82.19 R	744.76
7	1228727.33	1001974.79	11+55.14	26.45 R	746.24

**UNIVERSITY OF ILLINOIS
 WILLARD AIRPORT
 SAVOY, ILLINOIS**

**RELOCATE ENTRANCE ROADWAY &
 REHABILITATE OLD TERMINAL PARKING LOT
 PROPOSED GEOMETRY 1**

© Copyright CMT, Inc.

CMT
 CRAWFORD, MURPHY & TILLY, INC.
 CONSULTING ENGINEERS
 License No. 184-000613

DESIGN BY:	CBG
DRAWN BY:	CMT
CHECKED BY:	KLB
APPROVED BY:	CET
DATE:	4/19/2013
JOB No:	11059-05-00

IL. PROJ. NO. CMI-4269

SHEET 14 OF 38 SHEETS

K:\Champaign\1105905\Draw\Sheets