


UN052

REVISIONS		
NUMBER	BY	DATE

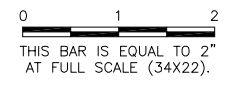

UNIVERSITY OF ILLINOIS
 WILLARD AIRPORT
 SAVOY, ILLINOIS


RELOCATE ENTRANCE ROADWAY &
 REHABILITATE OLD TERMINAL PARKING LOT
 STAKE PLAN 2

© Copyright CMT, Inc.
CMT
 CRAWFORD, MURPHY & TILLY, INC.
 CONSULTING ENGINEERS
 License No. 184-000613

DESIGN BY:	CBG
DRAWN BY:	CMT
CHECKED BY:	KLB
APPROVED BY:	CET
DATE:	4/19/2013
JOB No:	11059-05-00



SEE STAKING PLAN 1

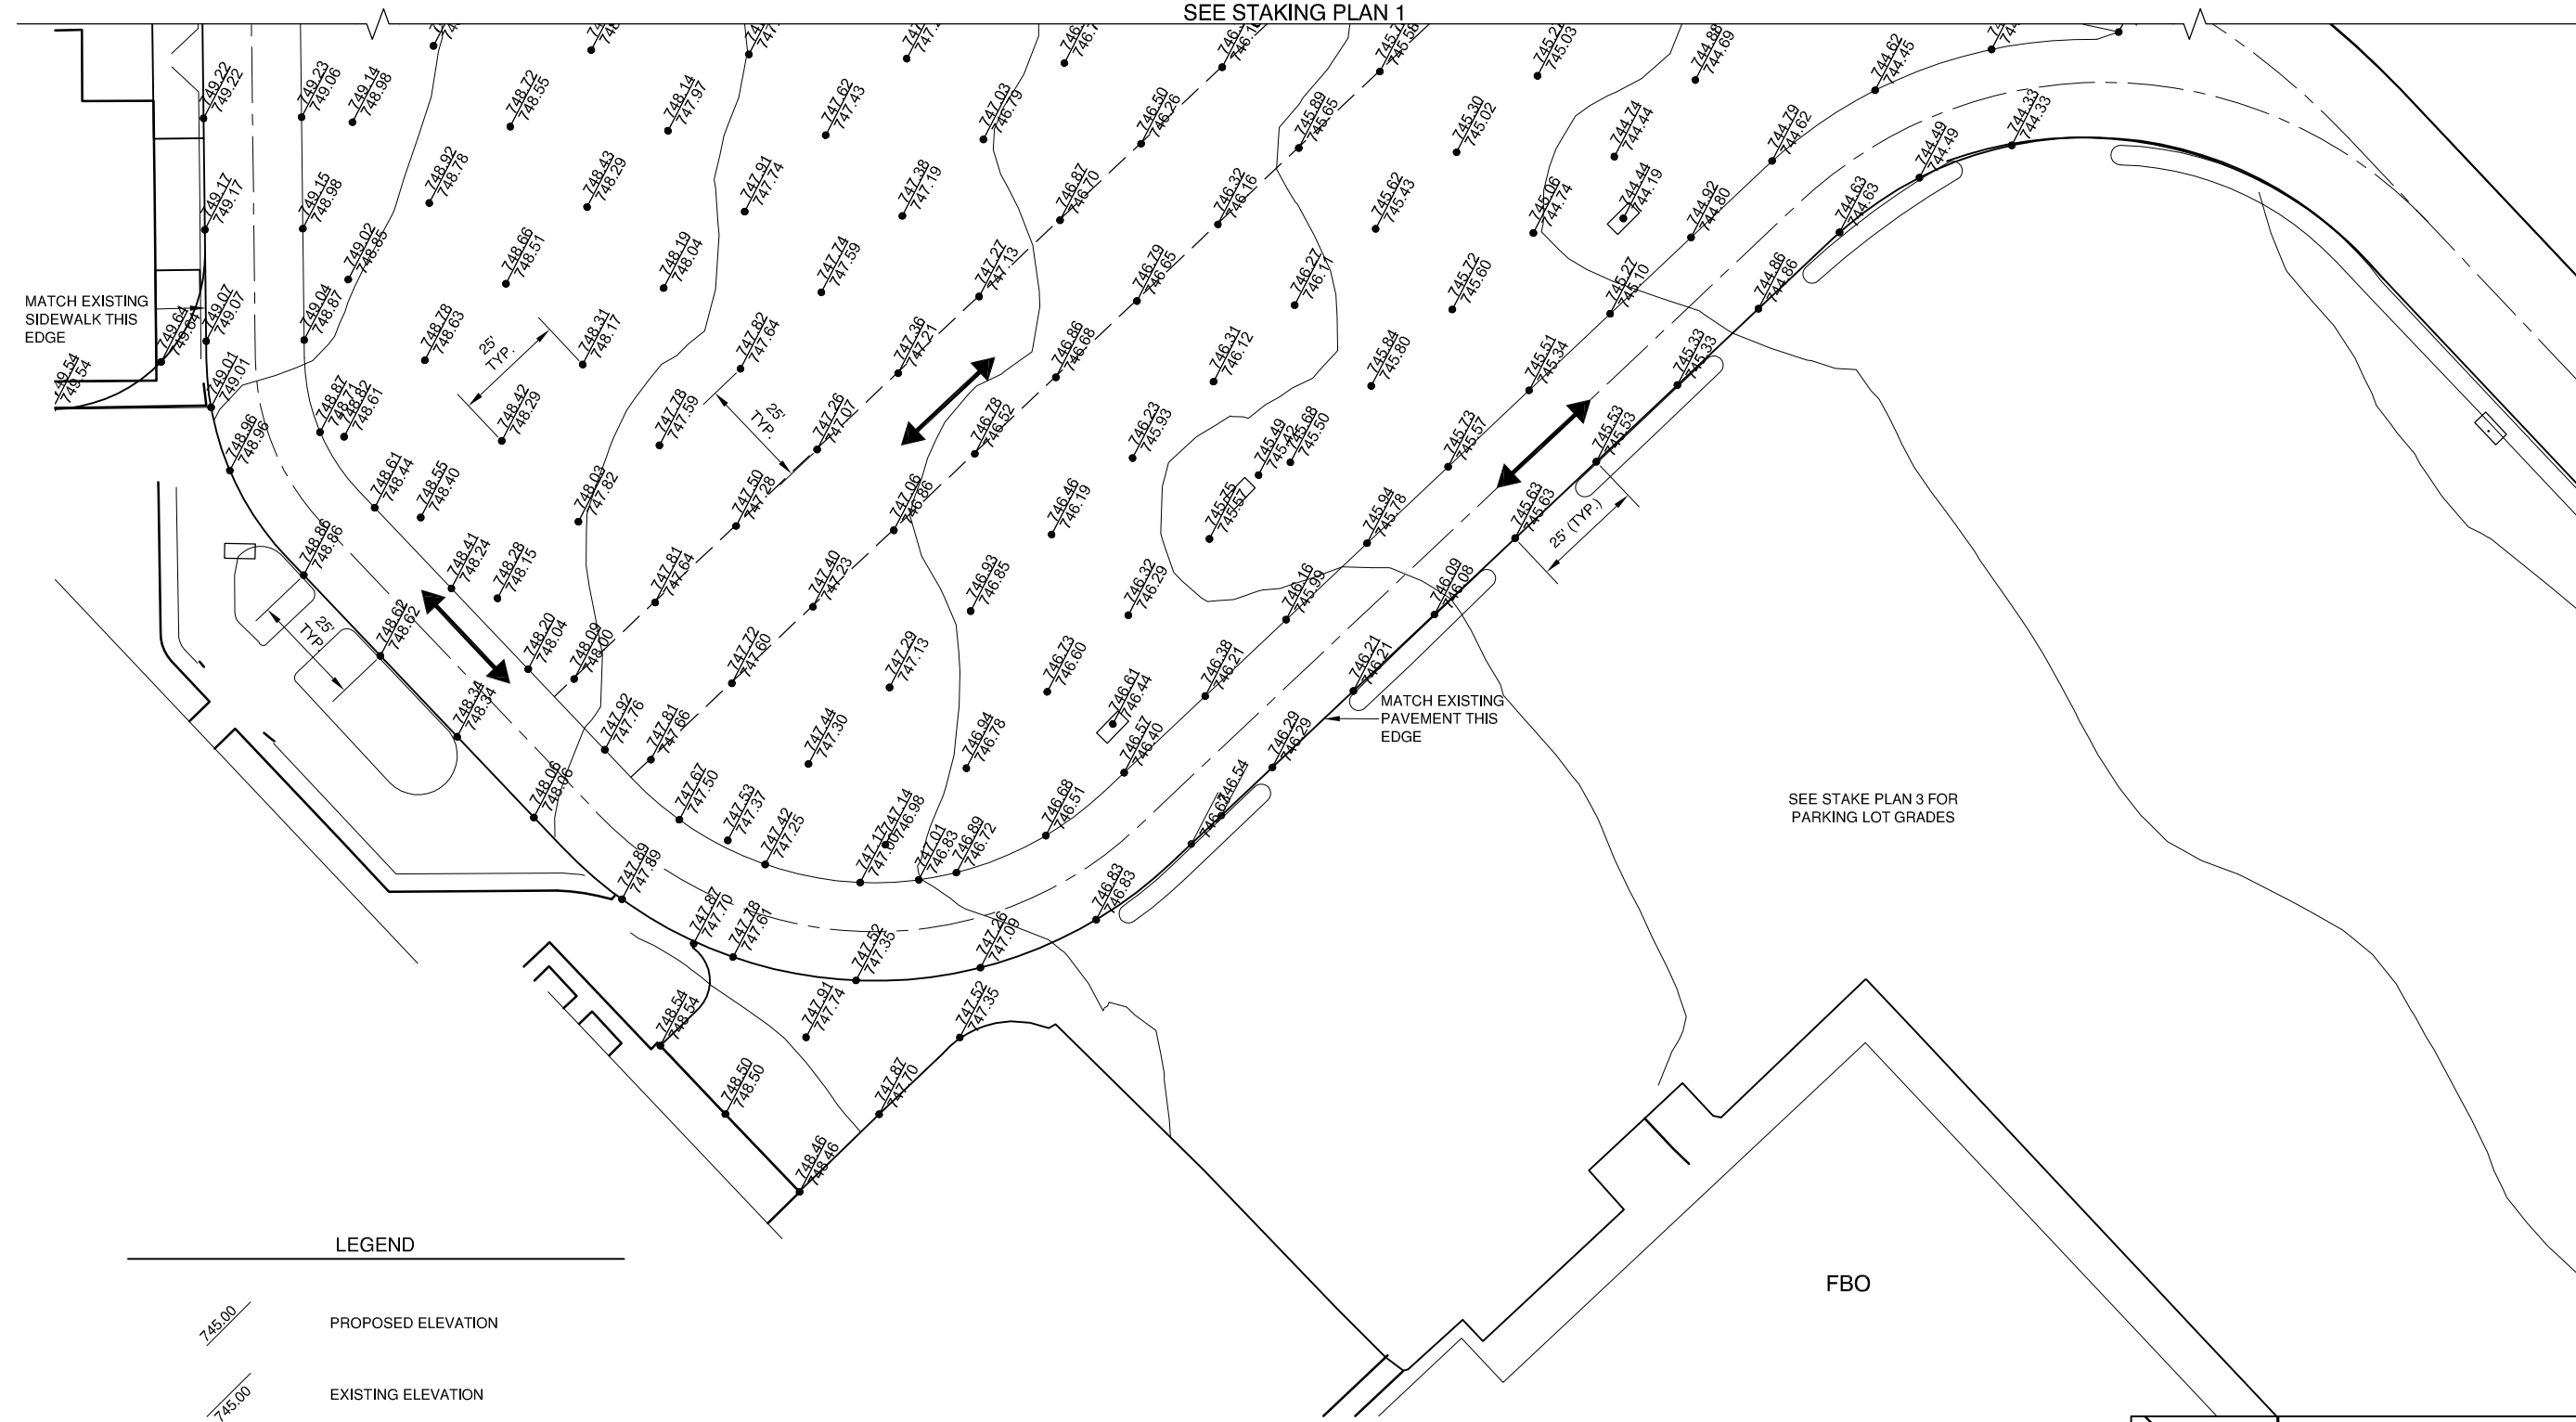

LEGEND

	PROPOSED ELEVATION
	EXISTING ELEVATION
	PROPOSED PAVEMENT CONTOURS
	EXISTING INLET
	EXISTING MANHOLE
	DIRECTION OF PAVING

NOTE:
 ROADWAY AND PARKING LOTS
 SHALL BE PAVED IN THE DIRECTION
 OF TRAVEL AS SHOWN.

