
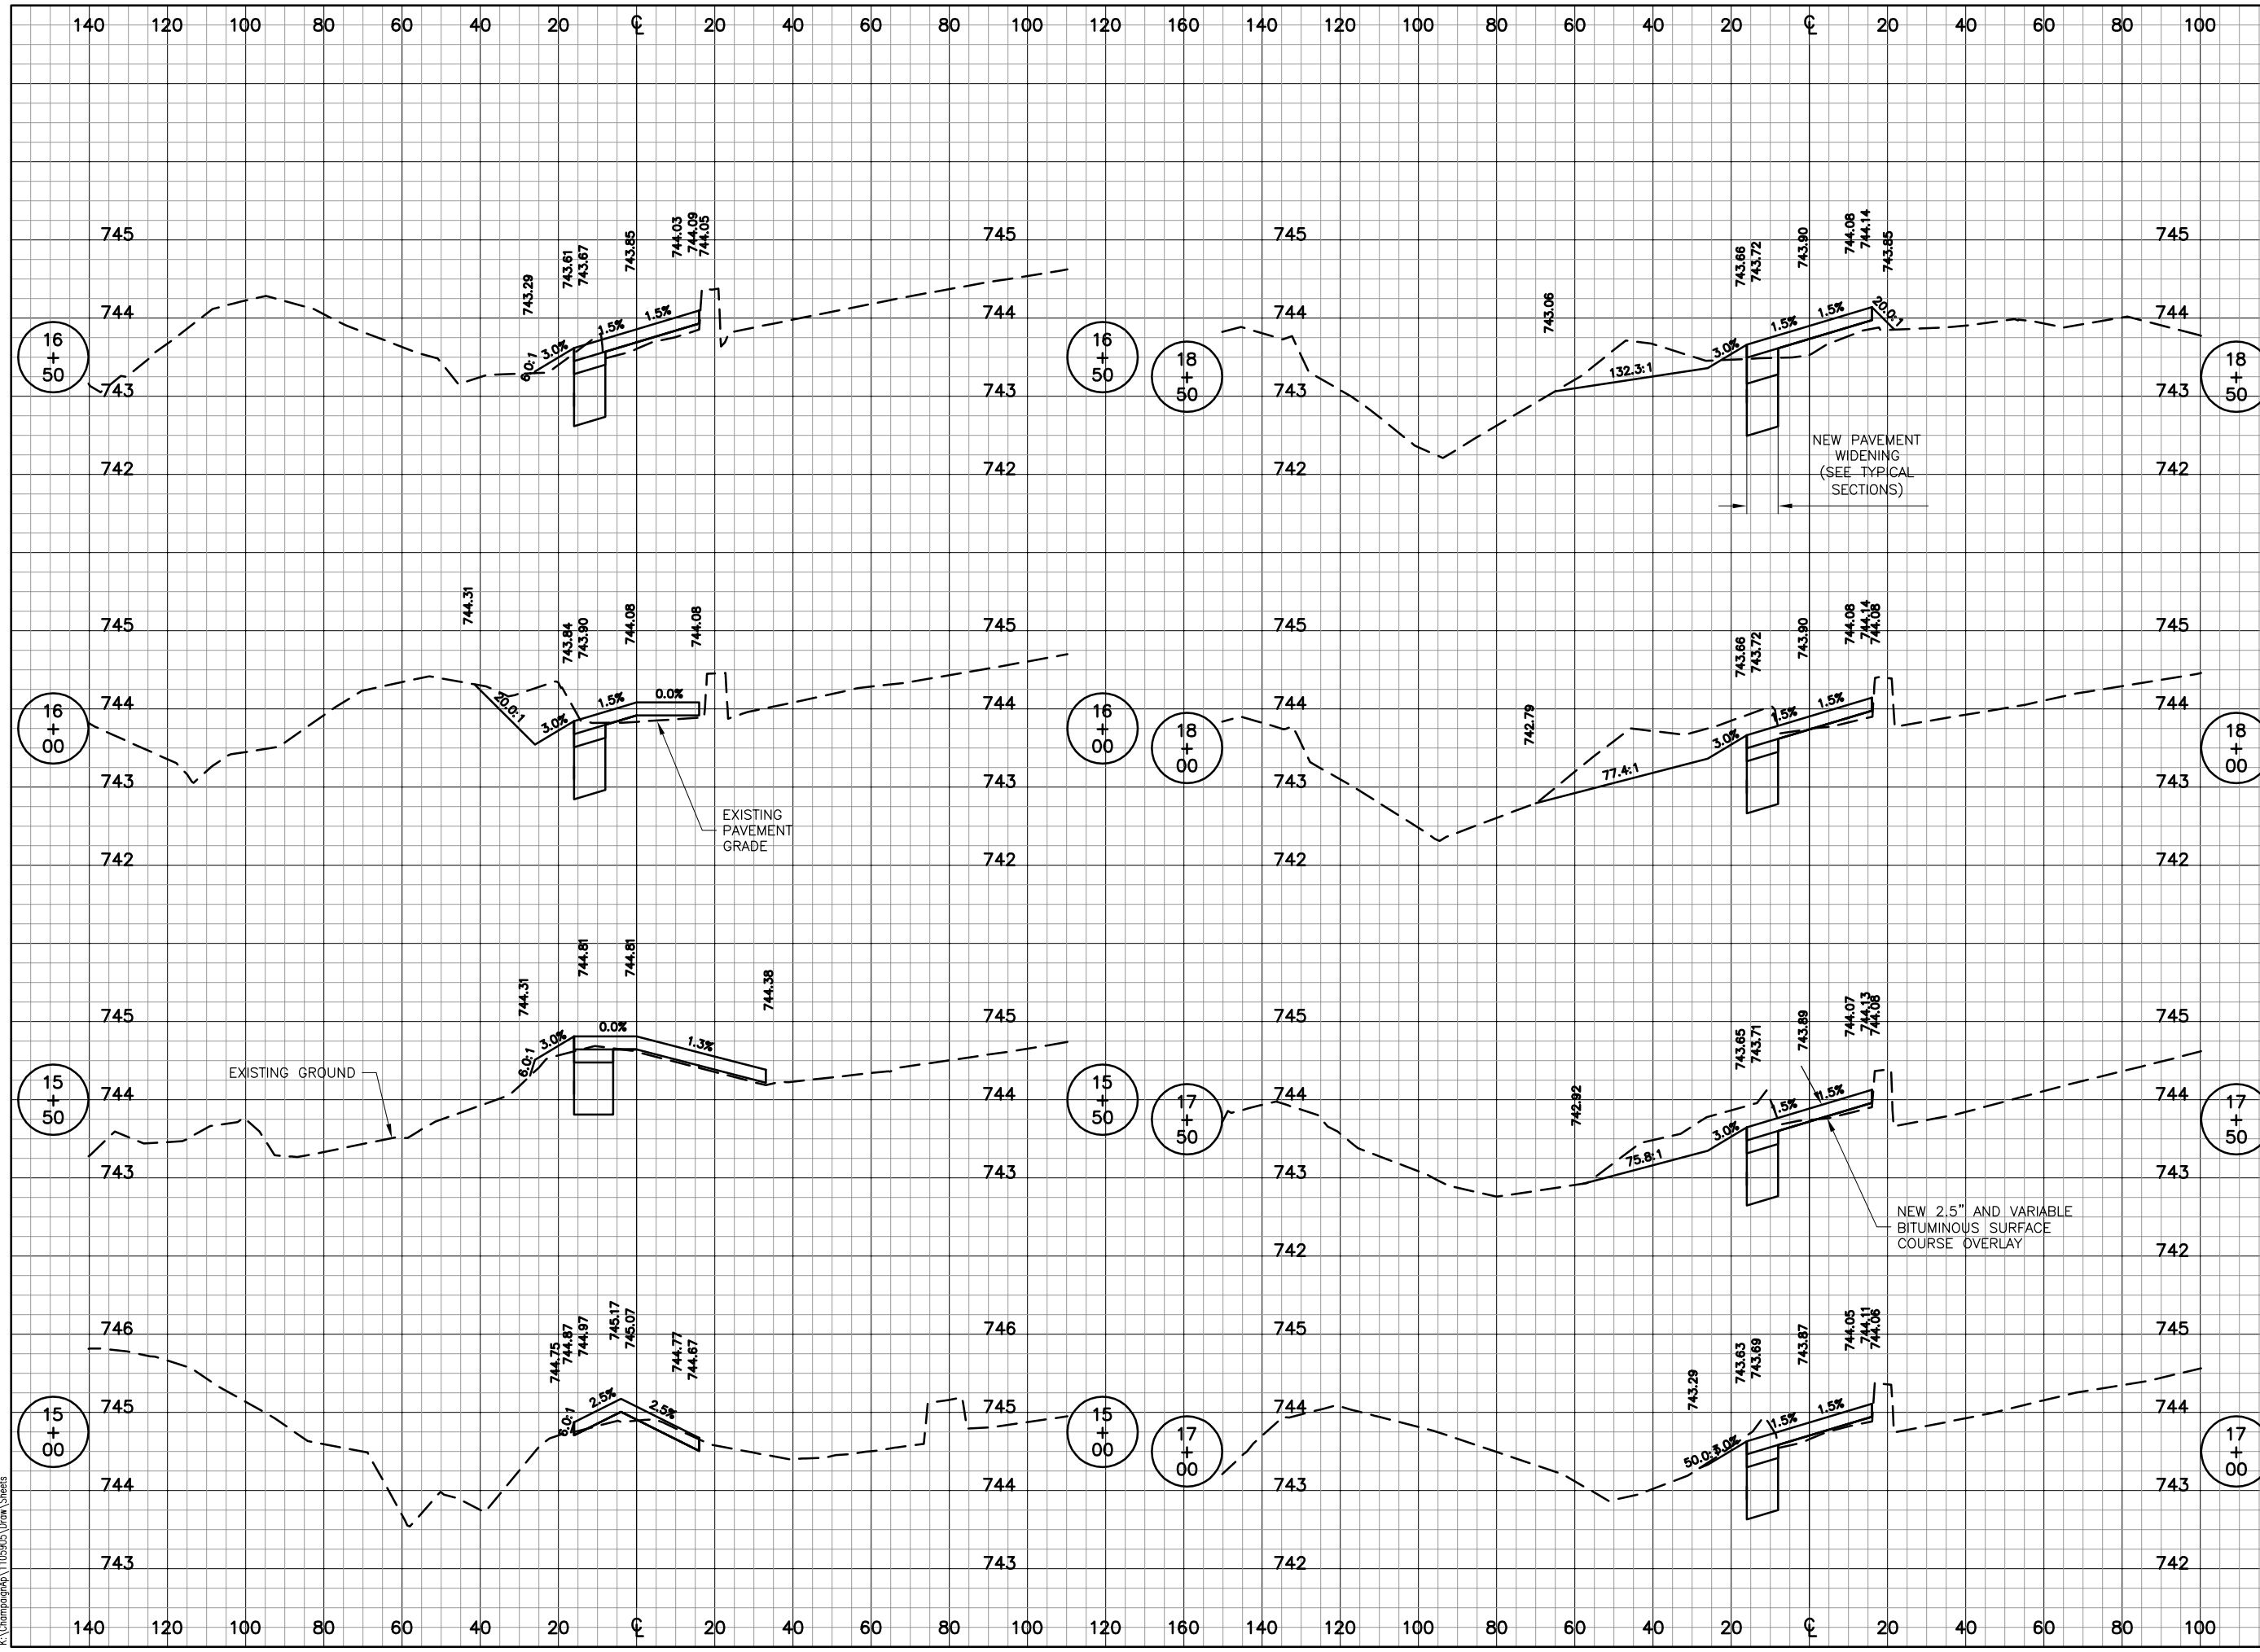


**UN052**

REVISIONS		
NUMBER	BY	DATE

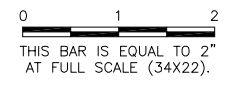

UNIVERSITY OF ILLINOIS  
 WILLARD AIRPORT  
 SAVOY, ILLINOIS  
  
 RELOCATE ENTRANCE ROADWAY &  
 REHABILITATE OLD TERMINAL PARKING LOT  
 CROSS SECTIONS SHEET 2 STA.  
 15+50 TO STA 18+50

© Copyright CMT, Inc.

**CMT**  
 CRAWFORD, MURPHY & TILLY, INC.  
 CONSULTING ENGINEERS  
 License No. 184-000613

DESIGN BY:	CBG
DRAWN BY:	CMT
CHECKED BY:	KLB
APPROVED BY:	CET
DATE:	4/19/2013
JOB No:	11059-05-00

K:\Champaign\1105905\Draw\Sheets