

HRC PROJECT NO.: 16650046.20
 HRC PROJ. CONTACT:
 FILE NAME: 060744-sht-1-staging-a-03.dgn
 PLOT DRIVER: IL_Pdf.dwg.plt
 PEN TABLE: plotlabel.tbl



HRGreen.com Professional Design Firm #184-001322	USER NAME = bhartha	DESIGNED - SLS	REVISED - 5/31/2019
	PLOT SCALE =	DRAWN - WJH	REVISED -
	PLOT DATE = 5/31/2019	CHECKED - RGD	REVISED -
		DATE - 2/21/2019	REVISED -

STATE OF ILLINOIS
DEPARTMENT OF TRANSPORTATION

RAMP D STAGING PLAN
STRUCTURE NO. 016-0744
 SHEET NO. 1 OF 1 SHEETS

F.A.I. RTE.	SECTION	COUNTY	TOTAL SHEETS	SHEET NO.
55	2019-013-BR	COOK	19	7
CONTRACT NO. 62H89				
ILLINOIS FED. AID PROJECT				

REV. 6-3-2019

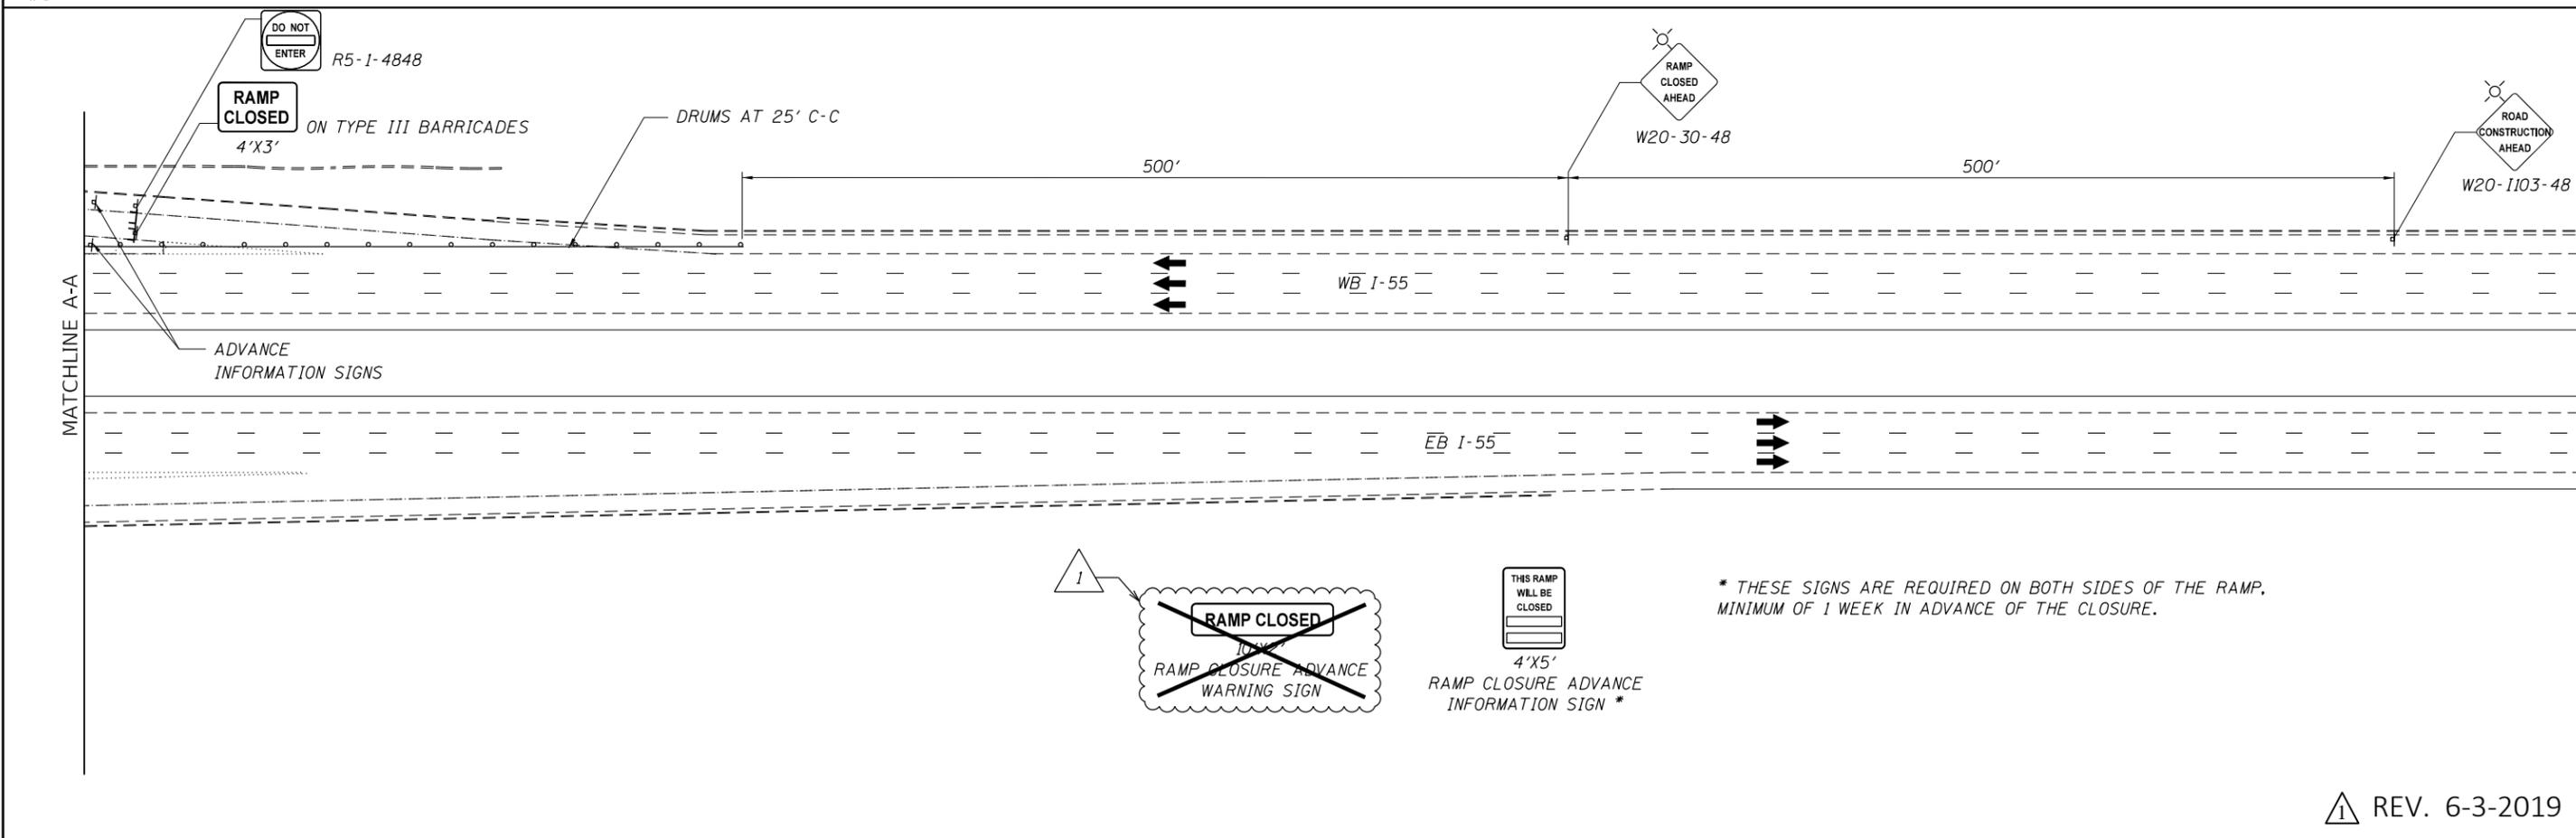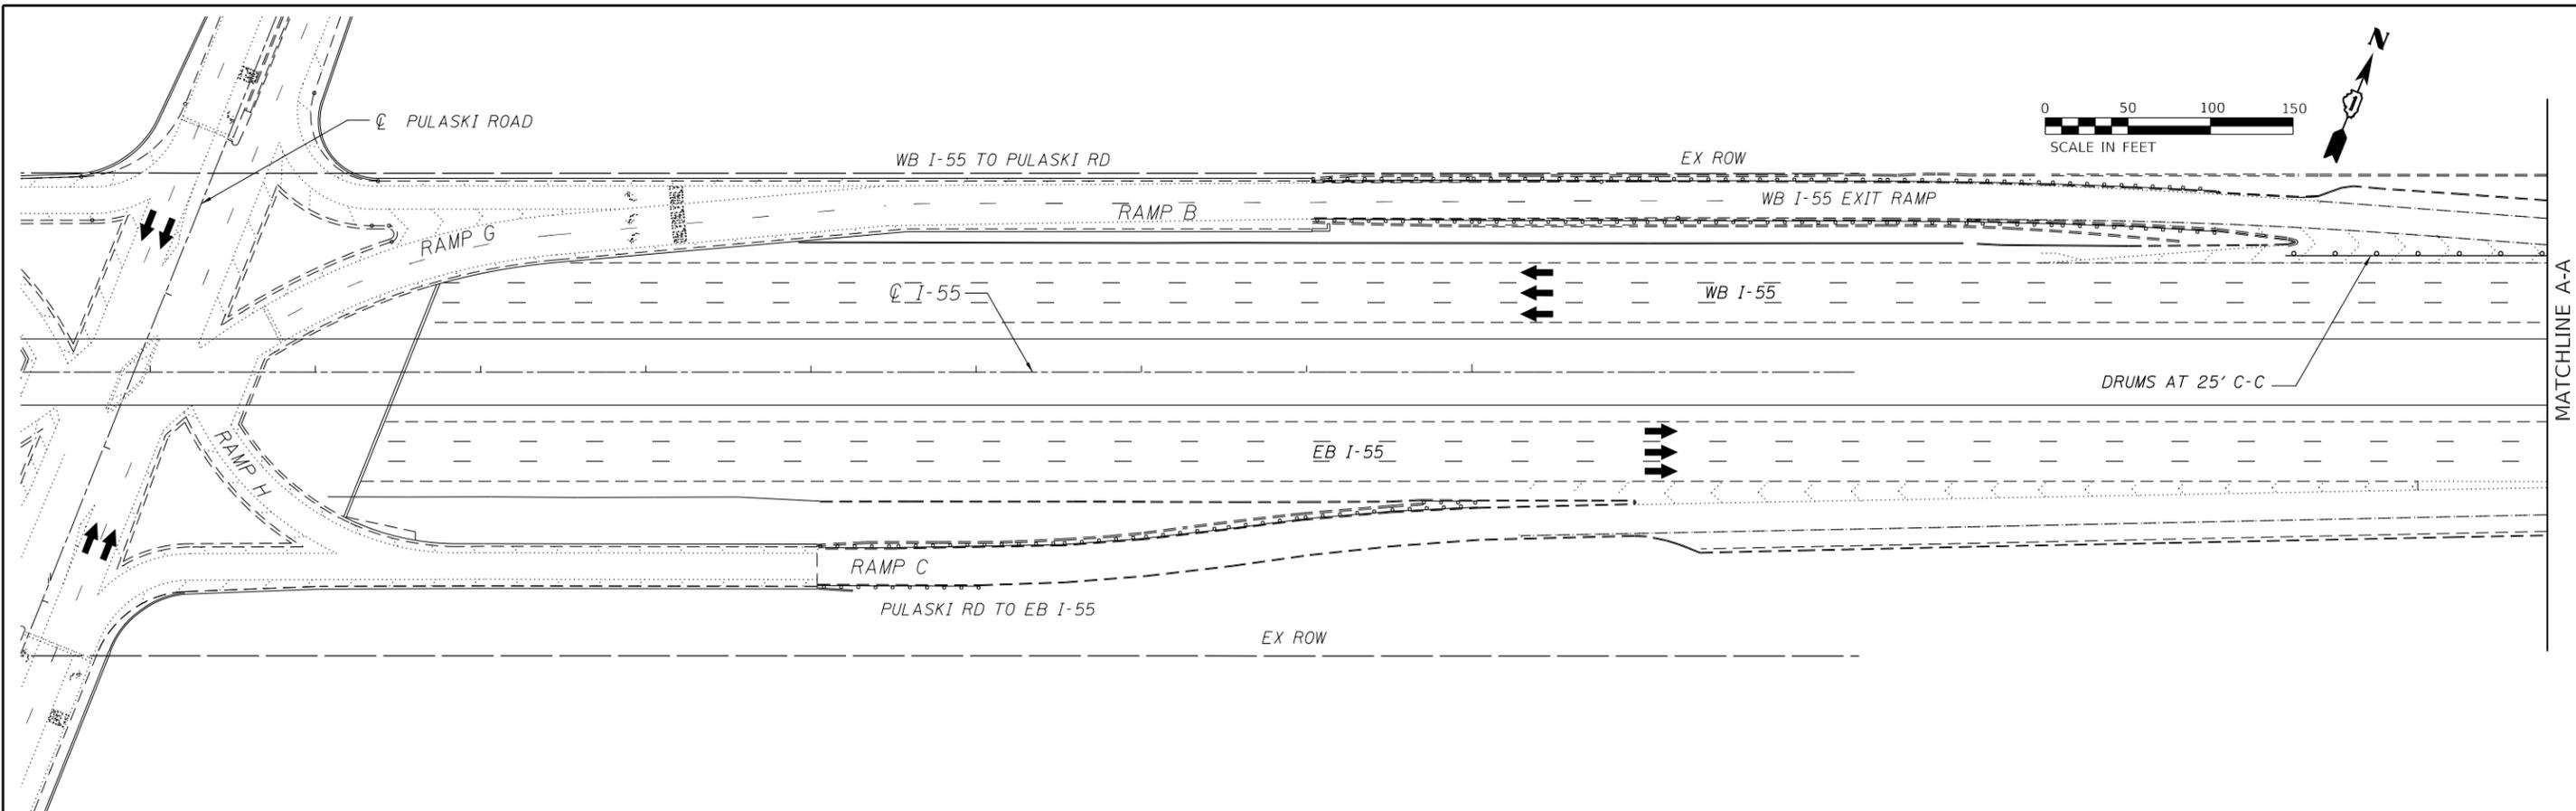

HRC PROJECT NO.: 8660046.20
 HRC PROJ. CONTACT:
 FILE NAME: 060744-shr-stagingseq-04.dgn
 PLOT DRIVER: IL_Pdf.dwg,Plt.ctb
 PEN TABLE: PltTable.tbl



USER NAME = bharma	DESIGNED - SLS	REVISED - 5/31/2019
	DRAWN - WJH	REVISED -
PLOT SCALE =	CHECKED - RGD	REVISED -
PLOT DATE = 5/31/2019	DATE - 2/21/2019	REVISED -

STATE OF ILLINOIS
DEPARTMENT OF TRANSPORTATION

RAMP B STAGING PLAN
STRUCTURE NO. 016-0744
 SHEET NO. 1 OF 1 SHEETS

F.A.I. RTE.	SECTION	COUNTY	TOTAL SHEETS	SHEET NO.
55	2019-013-BR	COOK	19	8
CONTRACT NO. 62H89			ILLINOIS FED. AID PROJECT	

REV. 6-3-2019