

STATE OF ILLINOIS
DEPARTMENT OF TRANSPORTATION

F.A.P. RTE.	SECTION	COUNTY	TOTAL SHEETS	SHEET NO.
332A	2019-1 POLLIN PRES & REST	IROQUOIS	9	1
		ILLINOIS	CONTRACT NO. 66J81	

INDEX

- 1 COVER SHEET
- 2 GENERAL NOTES
- 3 SUMMARY OF QUANTITIES
- 4 LOCATION MAP
- 5-7 SITE LOCATIONS
- 8-9 SIGN DETAILS

LIST OF ILLINOIS DOT HIGHWAY STANDARDS

- 000001-07 STANDARD SYMBOLS, ABBREVIATIONS AND PATTERNS
- 001001-02 AREAS OF REINFORCEMENT BARS
- 001006 DECIMAL OF AN INCH AND OF A FOOT
- 701001-02 OFF-ROAD OPERATIONS 2L, 2W, MORE THAN 15' (4.5 m) AWAY
- 701006-05 OFF-ROAD OPERATIONS 2L, 2W, 15' (4.5 m) TO 24" (600 mm) FROM PAVEMENT EDGE
- 701011-04 OFF-ROAD MOVING OPERATIONS 2L, 2W, DAY ONLY
- 701901-08 TRAFFIC CONTROL DEVICES
- 720001-01 SIGN PANEL MOUNTING DETAILS
- 720006-04 SIGN PANEL ERECTION DETAILS
- 728001-01 TELESCOPING STEEL SIGN SUPPORT
- 731001-01 BASE FOR TELESCOPING STEEL SIGN SUPPORT

PROPOSED HIGHWAY PLANS

FAP ROUTE 332A (IL 1) SECTION 2019-1 POLLINATOR PRES & REST PROJECT POLLINATOR HABITAT RESTORATION AND PRESERVATION IROQUOIS COUNTY

C-93-061-19



FUNCTIONAL CLASSIFICATION: OTHER ARTERIAL

ADT 2017	2750
P.V.	83.1%
S.U.	7.8%
M.U.	9.1%


STATE OF ILLINOIS
DEPARTMENT OF TRANSPORTATION

SUBMITTED 3:28 2019

[Signature]
REGIONAL ENGINEER

[Signature]
ENGINEER OF DESIGN AND ENVIRONMENT


[Signature]
DIRECTOR OF HIGHWAYS PROJECT IMPLEMENTATION

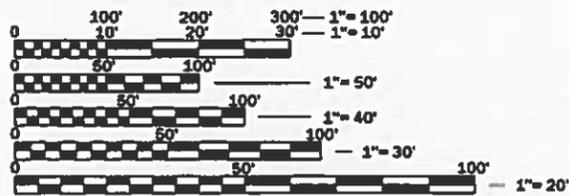

FULL SIZE PLANS HAVE BEEN PREPARED USING STANDARD ENGINEERING SCALES. REDUCED SIZED PLANS WILL NOT CONFORM TO STANDARD SCALES. IN MAKING MEASUREMENTS ON REDUCED PLANS, THE ABOVE SCALES MAY BE USED.

J.U.L.I.E.
JOINT UTILITY LOCATION INFORMATION FOR EXCAVATION
1-800-892-0123
OR 811

PROJECT ENGINEER: BRAD DUNCAN, P.E.
UNIT CHIEF: DARCY CARPENTER
DISTRICT 3 NO. (815) 434-6131
CONTRACT NO. 66J81

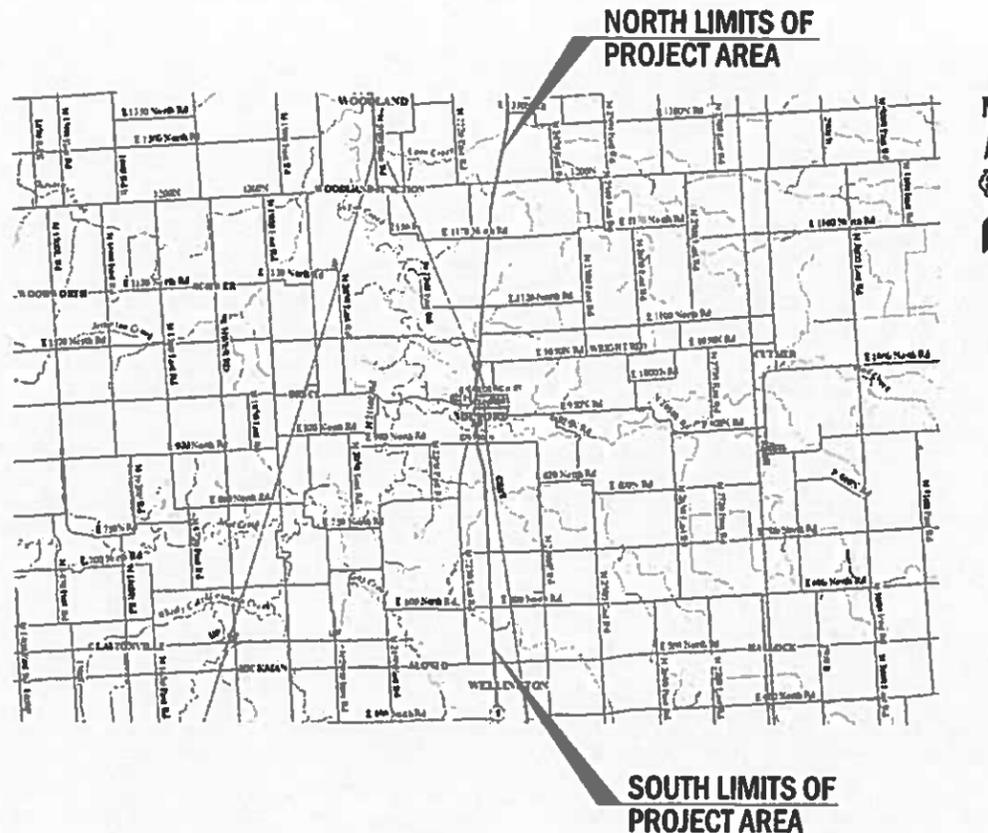

PRINTED BY THE AUTHORITY
OF THE STATE OF ILLINOIS

GENERAL NOTES

ANY REFERENCE TO A STANDARD IN THESE PLANS SHALL BE INTERPRETED TO MEAN THE EDITION AS INDICATED BY THE SUBNUMBER SHOWN IN THE LIST OF STANDARDS OR THE COPY INCLUDED IN THESE PLANS.

THE CONTRACTOR WILL BE RESPONSIBLE FOR FIELD VERIFICATION OF LOCATIONS FOR ALL SIGNING ITEMS.

SIGN LOCATIONS MAY VARY FROM THE PLANS IN ACCORDANCE WITH DIRECTIONS FROM THE ENGINEER AT THE TIME OF CONSTRUCTION. SIGN LOCATIONS MAY BE ADJUSTED IN THE FIELD TO AVOID ANY FOUND UTILITIES.

THE FOLLOWING RATES OF APPLICATION HAVE BEEN USED IN CALCULATING PLAN QUANTITIES:

HERBICIDE / INGREDIENTS	APPLICATION RATE		PAY ITEM
RODEO (2 APPLICATIONS)	3	QUART / ACRE (OR 96 OUNCES / ACRE)	AQUATIC WEED CONTROL GLYPHOSATE
MSO CONCENTRATE WITH LECI-TECH	2	PINTS / ACRE (OR 32 OUNCES / ACRE)	N/A
WATER	30	GALLONS MINIMUM / ACRE	N/A

THE CONTRACTOR SHALL CONTACT JULIE AT LEAST 48 HOURS PRIOR TO INSTALLING SIGNS TO DETERMINE WHICH UTILITIES ARE IN THE AREA.

COMMITMENTS:

NONE

STATE OF ILLINOIS
DEPARTMENT OF TRANSPORTATION
DISTRICT THREE
AS BUILT INFORMATION

SUPERVISING CONSTRUCTION FIELD ENGINEER

RESIDENT ENGINEER / TECHNICIAN

START & END DATES
OF CONSTRUCTION:

INSPECTORS:

STATE OF ILLINOIS
DEPARTMENT OF TRANSPORTATION
DISTRICT THREE

PREPARED BY: *Don Benick*
DISTRICT STUDIES & PLANS ENGINEER

DATE: 3-28-19

EXAMINED BY: *Michael Horton*
DISTRICT CONSTRUCTION ENGINEER

Tom Hagan
DISTRICT MATERIALS ENGINEER

Tom Hagan
DISTRICT OPERATIONS ENGINEER

STATE OF ILLINOIS
DEPARTMENT OF TRANSPORTATION

GENERAL NOTES

F.A.P. RTE.	SECTION	COUNTY	TOTAL SHEETS	SHEET NO.
332A	2019-1 POLLIN PRES & REST	IROQUOIS	9	2

CONTRACT NO. 66J81

ILLINOIS FED. AID PROJECT

FILE NAME	USER NAME	DESIGNED	REVISED
pwr:\planroom.dot\illinois.gov\PWIDOT\Documents\DOT	p16acbr	-	-
Offices\District 3\Projects\0366J81\CADData\0366J81-ent-cover.dwg		DRAWN	REVISED
		CHECKED	REVISED
		DATE	REVISED


Default

SCALE: _____ SHEET 1 OF 1 SHEETS STA. _____ TO STA. _____

CODE NO.	ITEM	UNIT	TOTAL QUANTITY	CONSTR. CODE
				100% STATE
				ROADWAY
				0031 RURAL
25100115	MULCH, METHOD 2	ACRE	7.9	7.9
67100100	MOBILIZATION	L SUM	1	1
* 72000100	SIGN PANEL - TYPE 1	SQ FT	44	44
72800100	TELESCOPING STEEL SIGN SUPPORT	FOOT	22	22
K0029632	WEED CONTROL, NON-SELECTIVE AND NON-RESIDUAL	GALLON	12	12
X1900010	SEEDING, CLASS 5C SPECIAL	ACRE	7.9	7.9

*= SPECIALTY ITEM

Location Map Proposed Pollinator Habitats Contract #66J81 - Iroquois County

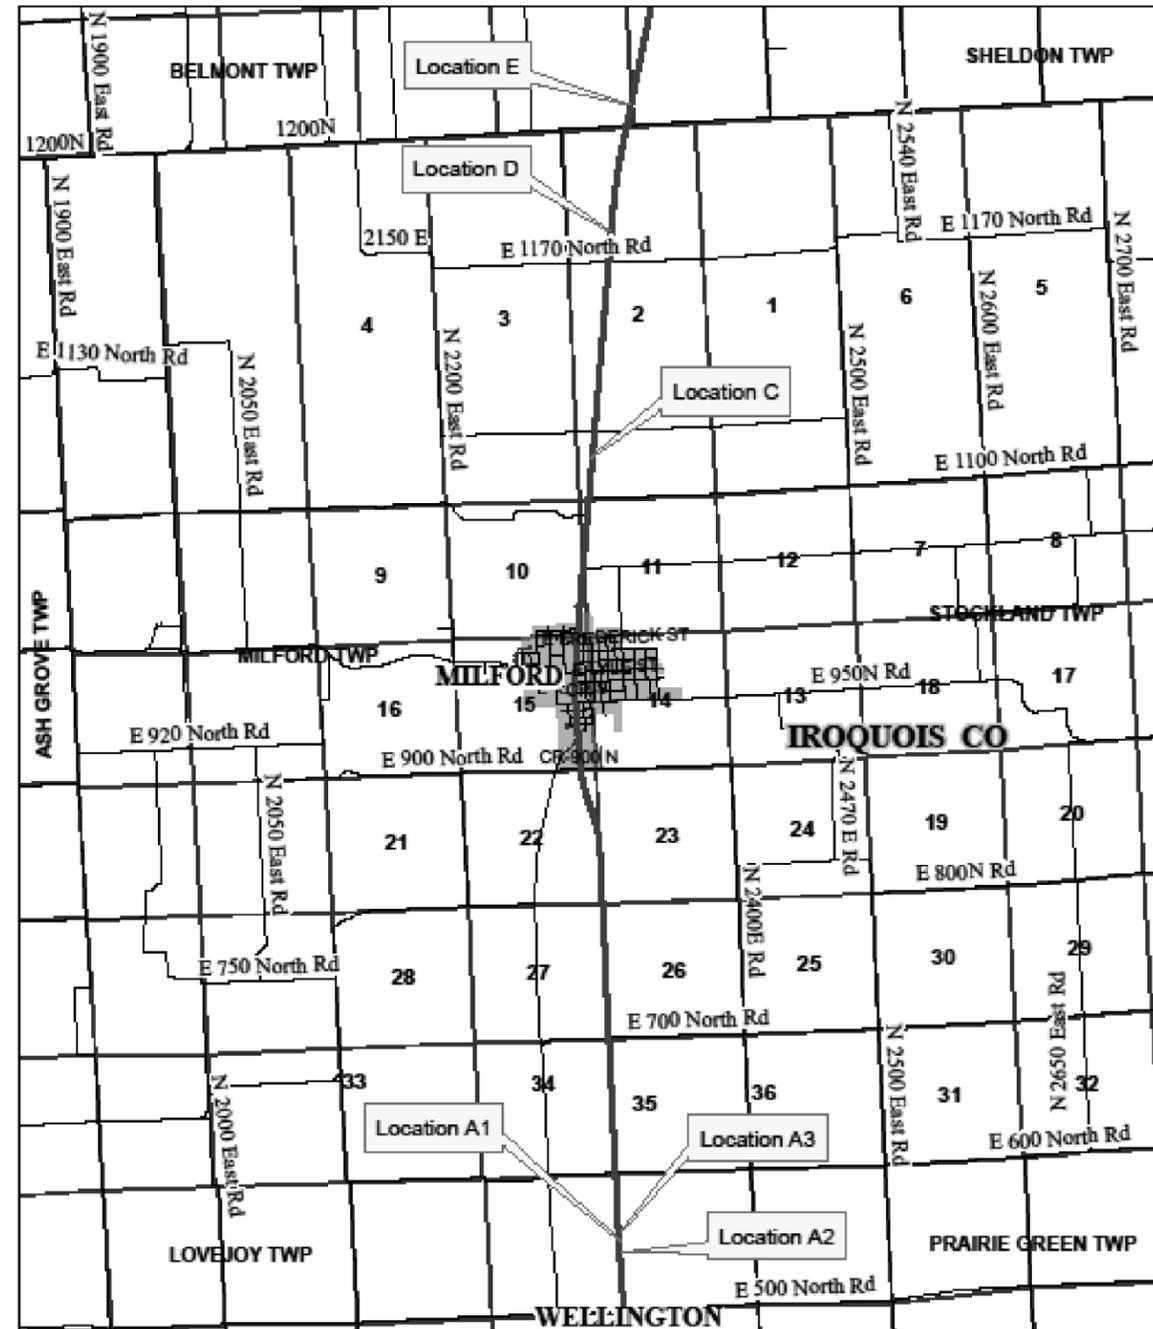


FILE NAME =	USER NAME = pletschr	DESIGNED - _____	REVISED - _____
pwc:\planroom\dot\illinois.gov\PWDOT\Documents\IDOT	Office\District 3\Projects\D366J81\CADData\D366J81-sht-cover.dwg	DRAWN - _____	REVISED - _____
Default	PLOT SCALE = 100,0000 / 1in.	CHECKED - _____	REVISED - _____
	PLOT DATE = 3/27/2019	DATE - _____	REVISED - _____

**STATE OF ILLINOIS
DEPARTMENT OF TRANSPORTATION**

LOCATION MAP



SCALE: _____ SHEET 1 OF 1 SHEETS STA. _____ TO STA. _____

F.A.P. RTE.	SECTION	COUNTY	TOTAL SHEETS	SHEET NO.
332A	2019-1 POLLIN PRES & REST	IROQUOIS	9	4
CONTRACT NO. 66J81				
		ILLINOIS	FED. AID PROJECT	

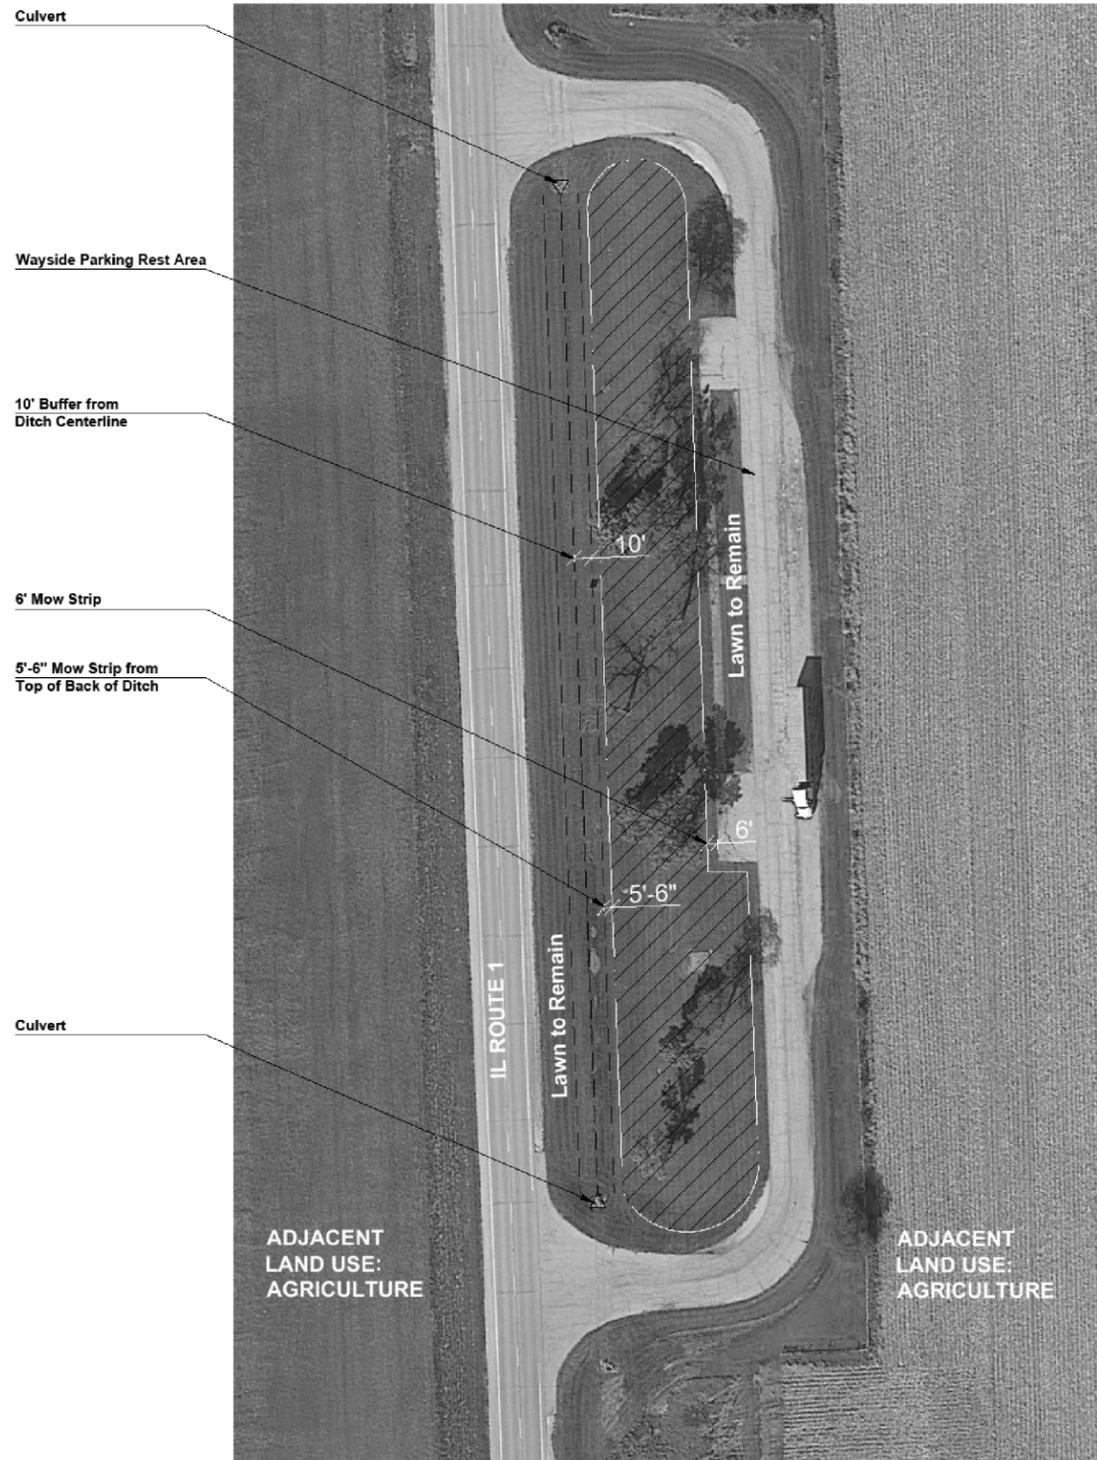

Section A1 Location Size
 0.86 Acres
 - 75'x185'
 - 60'x390'


SECTION A1

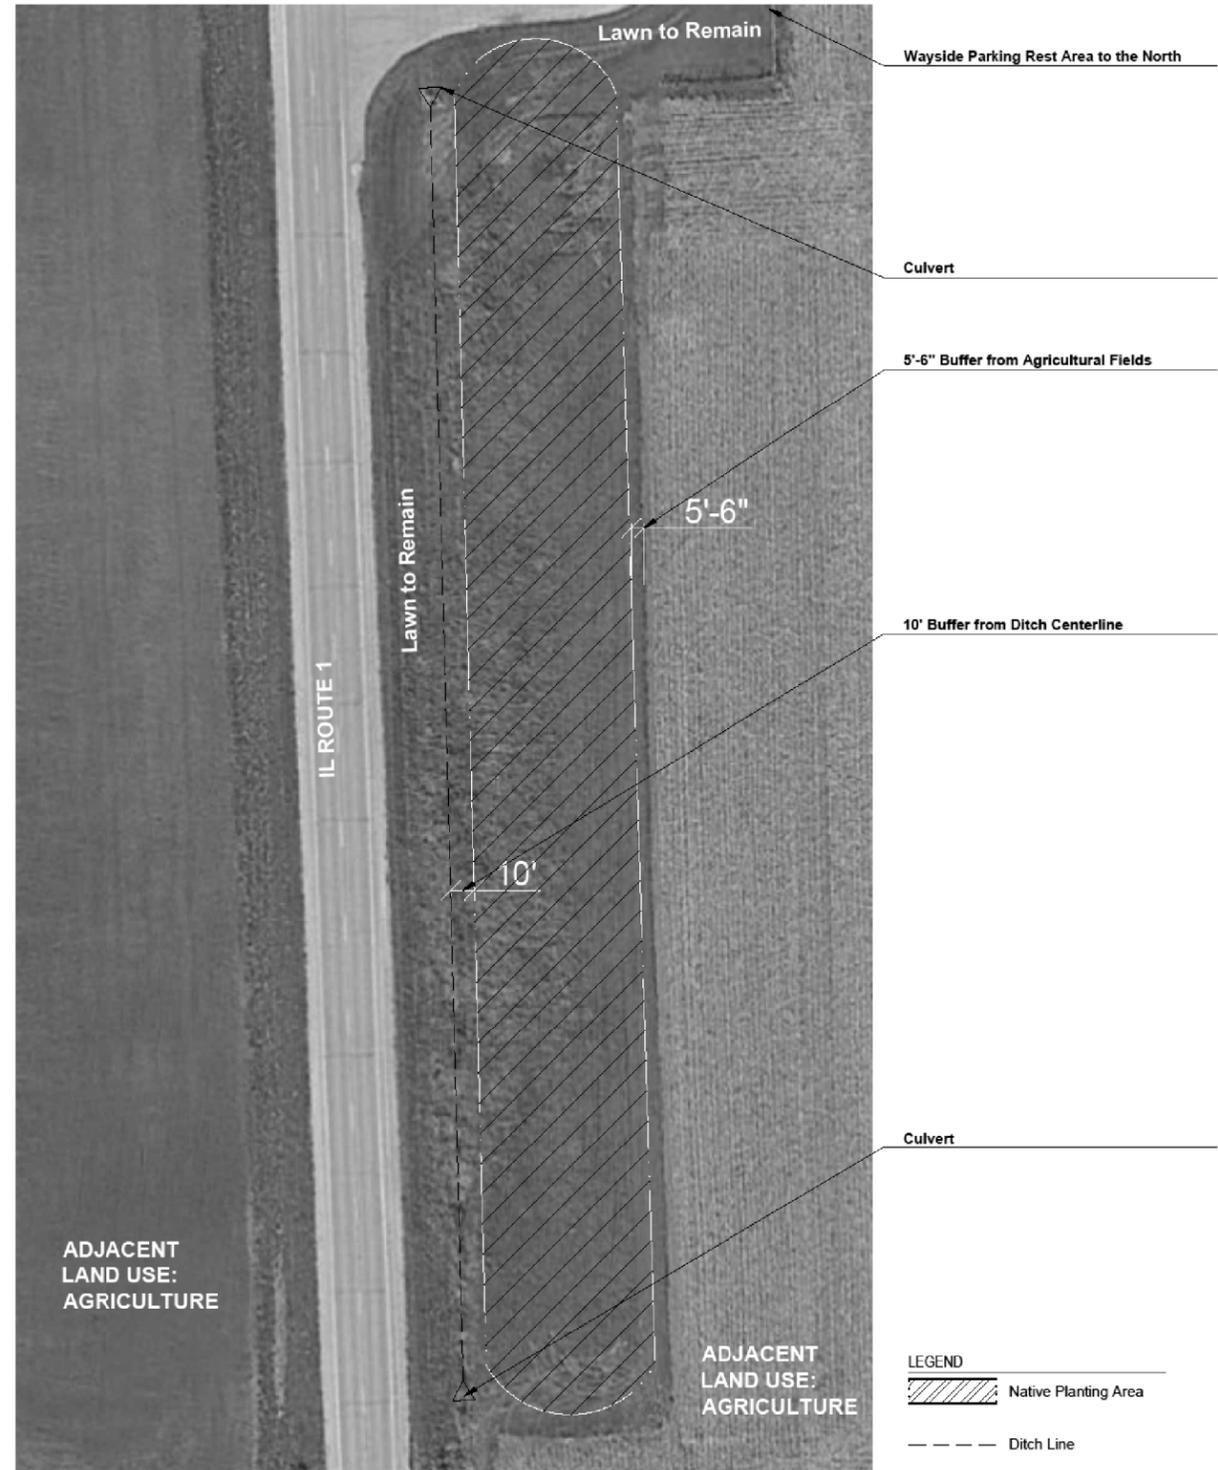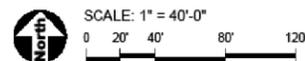

LEGEND
 Native Planting Area
 Ditch Line

Section A2 Location Size
 0.94 Acres

SECTION A2

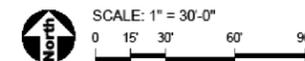

IDOT SITE VISIT NOTES



March 22, 2019
 Copyright: 2010
 Upland Design Ltd
 Project #506

NOTE: SEE SCHEDULE ON SIGN DETAILS SHEET FOR SIGN LOCATIONS.

FILE NAME =	USER NAME = pletschr	DESIGNED - _____	REVISED - _____
pw:\planroom\dot\illinois\gov\PWIDOT\Documents\IDOT	Office\District 3\Projects\D366J81\CADData\D366J81-sht-details.d	DRAWN - _____	REVISED - _____
Default	PLOT SCALE = 100,0000 / 1in.	CHECKED - _____	REVISED - _____
	PLOT DATE = 3/27/2019	DATE - _____	REVISED - _____

STATE OF ILLINOIS
 DEPARTMENT OF TRANSPORTATION

SITE LOCATIONS			
SCALE: _____	SHEET 1 OF 3 SHEETS	STA. _____	TO STA. _____

F.A.P. RTE.	SECTION	COUNTY	TOTAL SHEETS	SHEET NO.
332A	2019-1 POLLIN PRES & REST	IROQUOIS	9	5
CONTRACT NO. 66J81				
ILLINOIS FED. AID PROJECT				


Existing Eastern Red Cedar Saplings to be Removed by Watseka Team Section 322

Dead Ash Tree to be Removed by Watseka Team Section 322

Eastern Red Cedar Tree


Wet Soil Conditions

Wayside Parking Rest Area

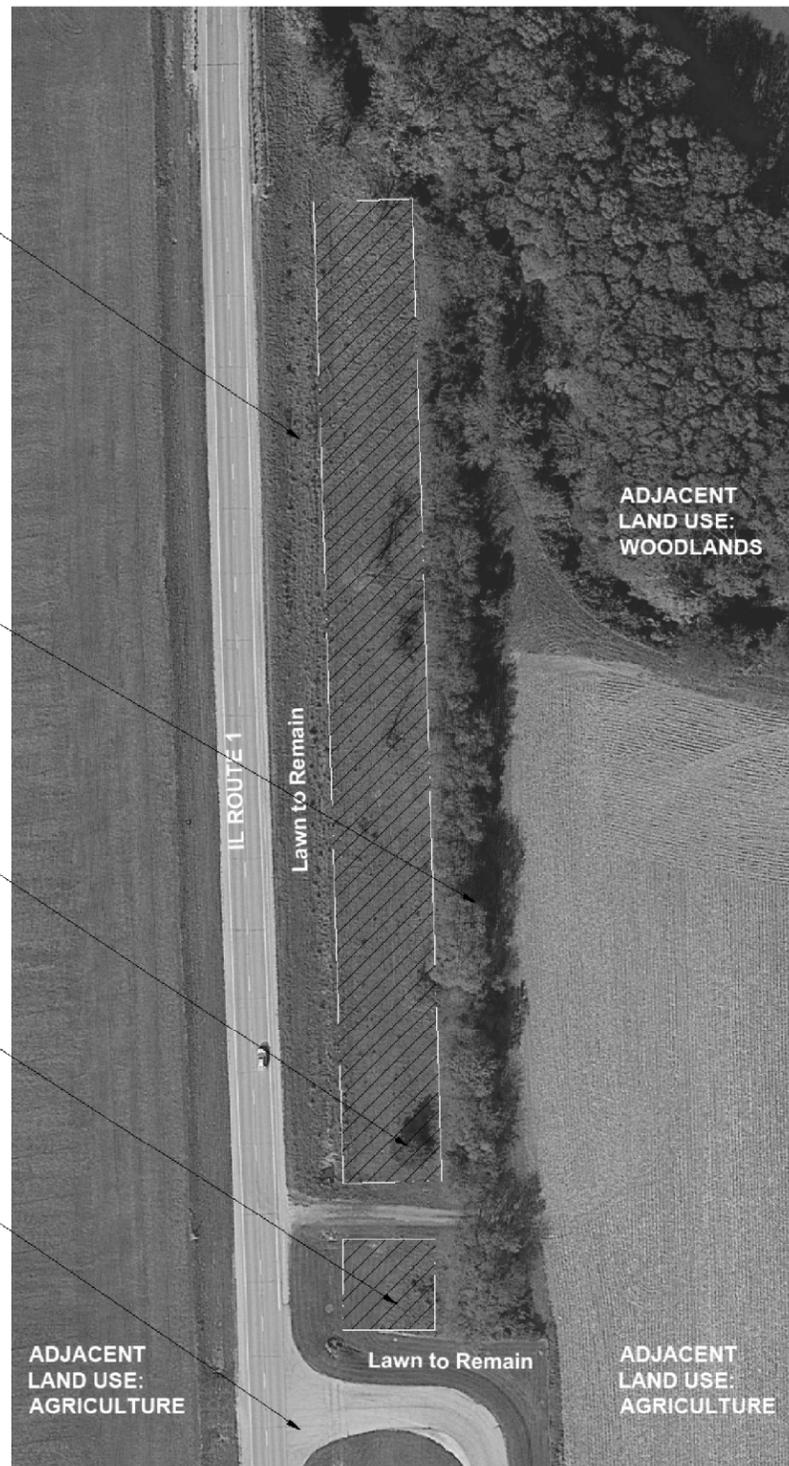

Section A3 Location Size
 1.12 acres
 - 70'x700'
 0.1 acres
 - 65'x65'

SECTION A3

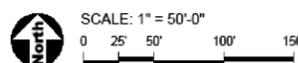

Proposed Signage Location

Existing Willow Saplings to be Removed by Watseka Team Section 322

Drainage Way
 - 10' Buffer Strip
 - 5'-6" from Top of Back of Ditch

Proposed Signage Location


6' Mow Strip

Proposed Signage Location

LEGEND
 Native Planting Area
 Ditch Line

Section C Location Size
 0.55 acres

SECTION C

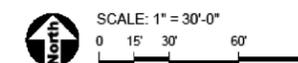

IDOT SITE VISIT NOTES



March 22, 2019
 Copyright 2019
 Upland Design Ltd
 Project #666

NOTE: SEE SCHEDULE ON SIGN DETAILS SHEET FOR SIGN LOCATIONS.


FILE NAME =	USER NAME = pletschr	DESIGNED - _____	REVISED - _____
pw:\planroom\dot\illinois.gov\PWDOT\Documents\IDOT\Offices\District 3\Projects\D366J81\CADData\D366J81-sht-details.dwg		DRAWN - _____	REVISED - _____
Default	PLOT SCALE = 100,0000 / 1in.	CHECKED - _____	REVISED - _____
	PLOT DATE = 3/27/2019	DATE - _____	REVISED - _____

STATE OF ILLINOIS
 DEPARTMENT OF TRANSPORTATION

SITE LOCATIONS			
SCALE: _____	SHEET 2 OF 3 SHEETS	STA. _____	TO STA. _____


F.A.P. RTE.	SECTION	COUNTY	TOTAL SHEETS	SHEET NO.
332A	2019-1 POLLIN PRES & REST	IROQUOIS	9	6
CONTRACT NO. 66J81				
ILLINOIS FED. AID PROJECT				

IDOT SITE VISIT NOTES

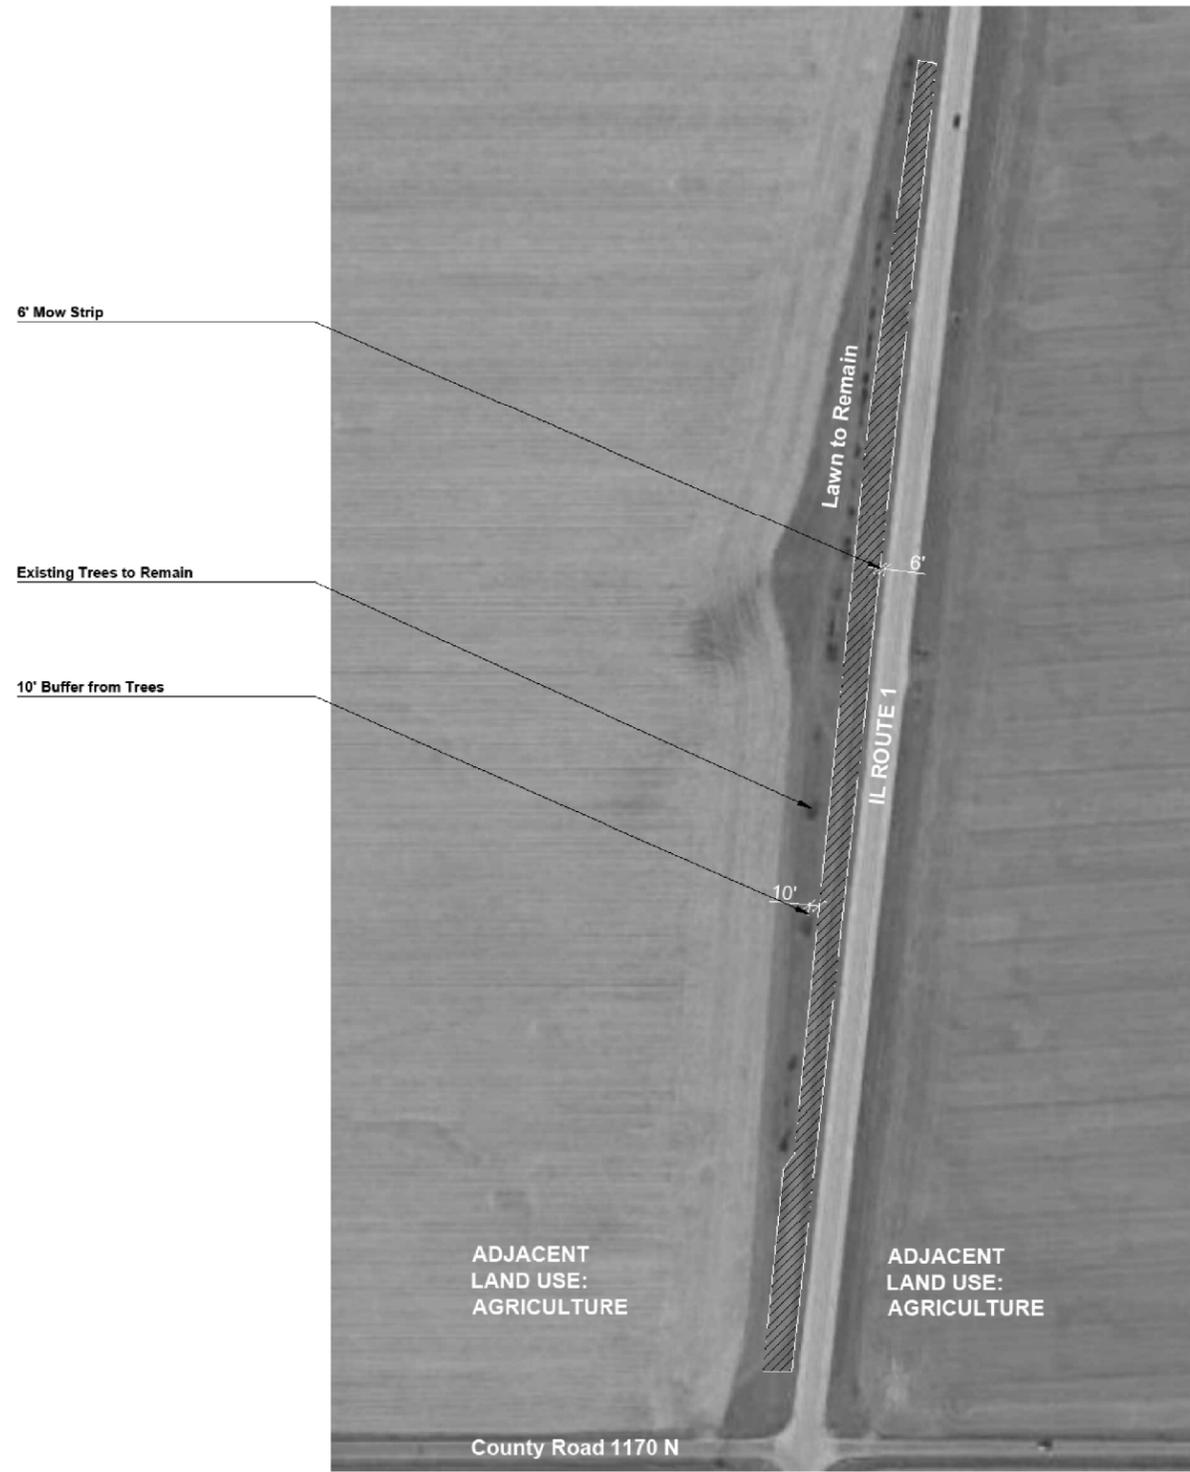

Section D Location Size
1.56 acres

SECTION D SCALE: 1" = 100'-0"
0 50' 100' 200' 300'

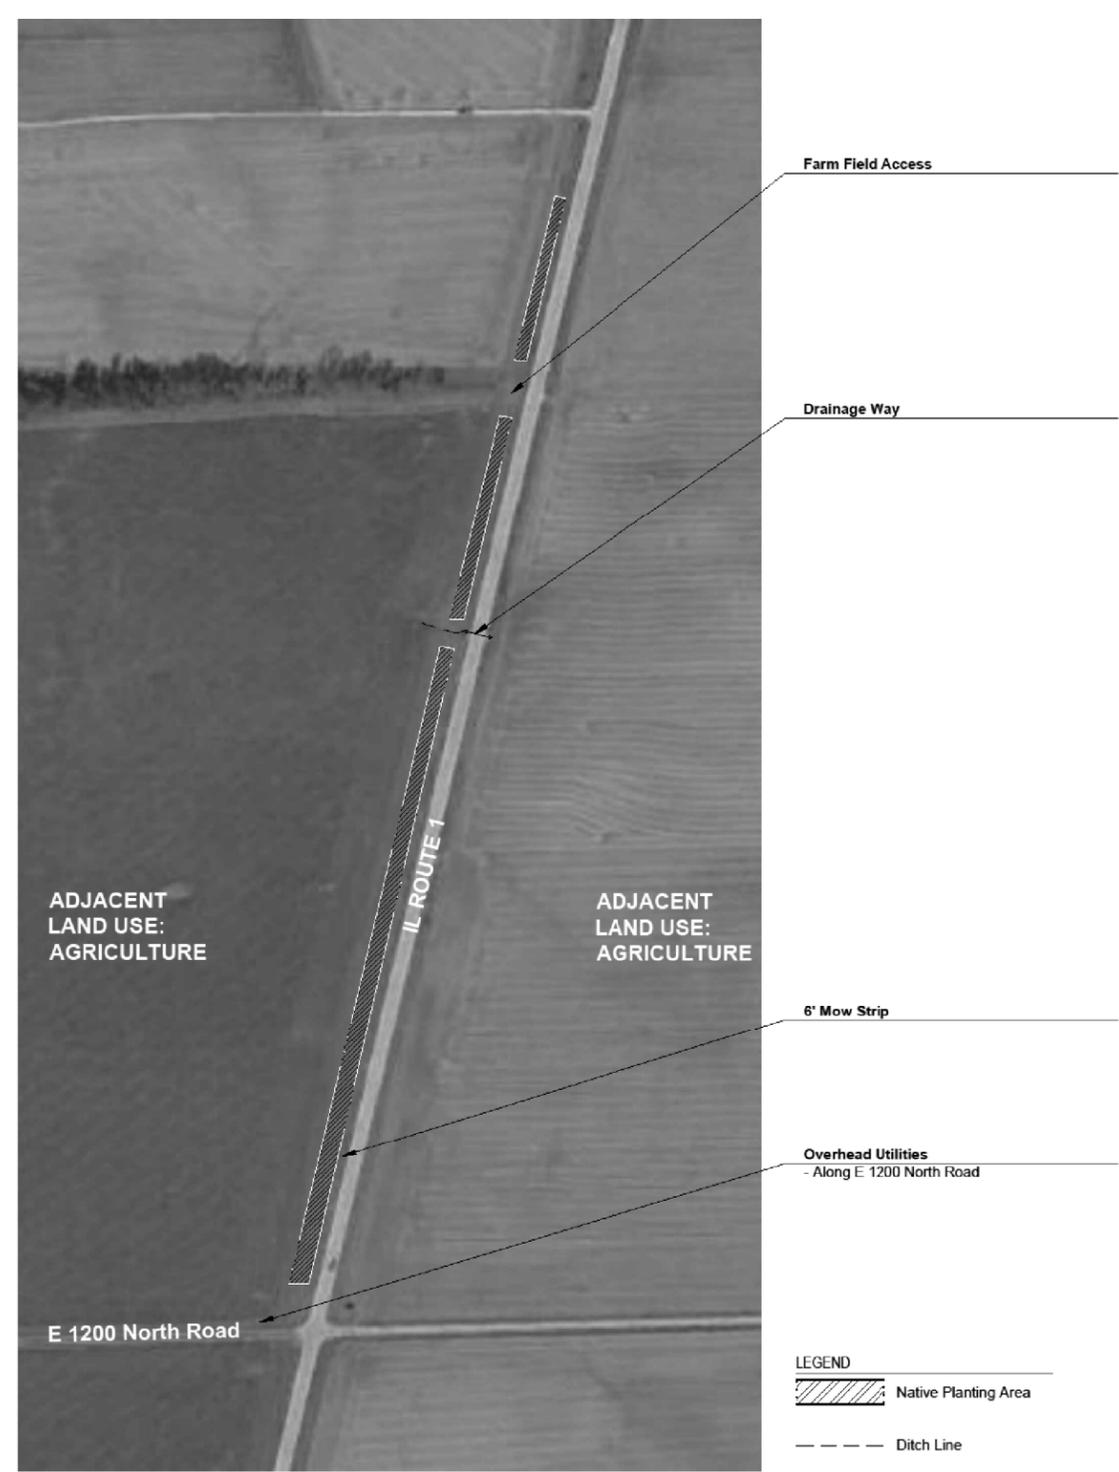

LEGEND

Native Planting Area

Ditch Line

Section E Location Size
2.85 acres

SECTION E SCALE: 1" = 200'-0"
0 100' 200' 400' 600'

NOTE: SEE SCHEDULE ON SIGN DETAILS SHEET FOR SIGN LOCATIONS.

FILE NAME =	USER NAME = pletschr	DESIGNED - _____	REVISED - _____
pw:\planroom\dot\illinois\gov\PWIDOT\Documents\IDOT	Office\District 3\Projects\D366J81\CADData\D366J81-sht-details.dwg	DRAWN - _____	REVISED - _____
Default	PLOT SCALE = 100.0000' / in.	CHECKED - _____	REVISED - _____
	PLOT DATE = 3/27/2019	DATE - _____	REVISED - _____

**STATE OF ILLINOIS
DEPARTMENT OF TRANSPORTATION**

SITE LOCATIONS			
SCALE: _____	SHEET 3 OF 3 SHEETS	STA. _____	TO STA. _____

F.A.P. RTE.	SECTION	COUNTY	TOTAL SHEETS	SHEET NO.
332A	2019-1 POLLIN PRES & REST	IROQUOIS	9	7
CONTRACT NO. 66J81				
ILLINOIS FED. AID PROJECT				

March 22, 2019
Copyright 2019
Upland Design Ltd
Project #66J81

PROJECT SPECIFIC NOTES


Signs used per support shall be IL Standard I2-1100 and I2-1104 as shown in Plans Sign Supports shall be according to Section 728 of the Standard Specifications and installed as per plan location using District and Highway Standards included. It shall be the Contractor's responsibility to ascertain the exact locations of buried Utilities prior to excavation from the utility companies and by field inspection.

Wooden lathes shall be driven on State R.O.W. at measured proposed sign locations. All materials used for the project shall be submitted to the Engineer prior to work beginning. At least one week prior to calling J.U.L.I.E. the Contractor shall notify the Department of Operations Duane Harwood at (815) 617-2350 or Jay Keigher at (815) 698-2223 for correct placement of signs according to the Plans.

A J.U.L.I.E. locate is required prior to any sign support excavation. They can be reached at 1-800-892-0123.

SIGN SCHEDULE			
LOCATION	NUMBER OF SIGN LOCATIONS	UNIT	QUANTITY
A1	2	SQ FT	4
A2	2	SQ FT	4
A3	4	SQ FT	8
C	3	SQ FT	6
D	4	SQ FT	8
E	7	SQ FT	14
TOTAL	22		44



I2-1100

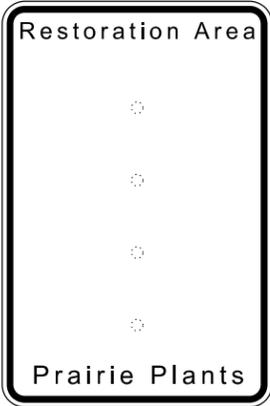

I2-1104



**ILLINOIS STANDARD
SIGN APPLICATION**

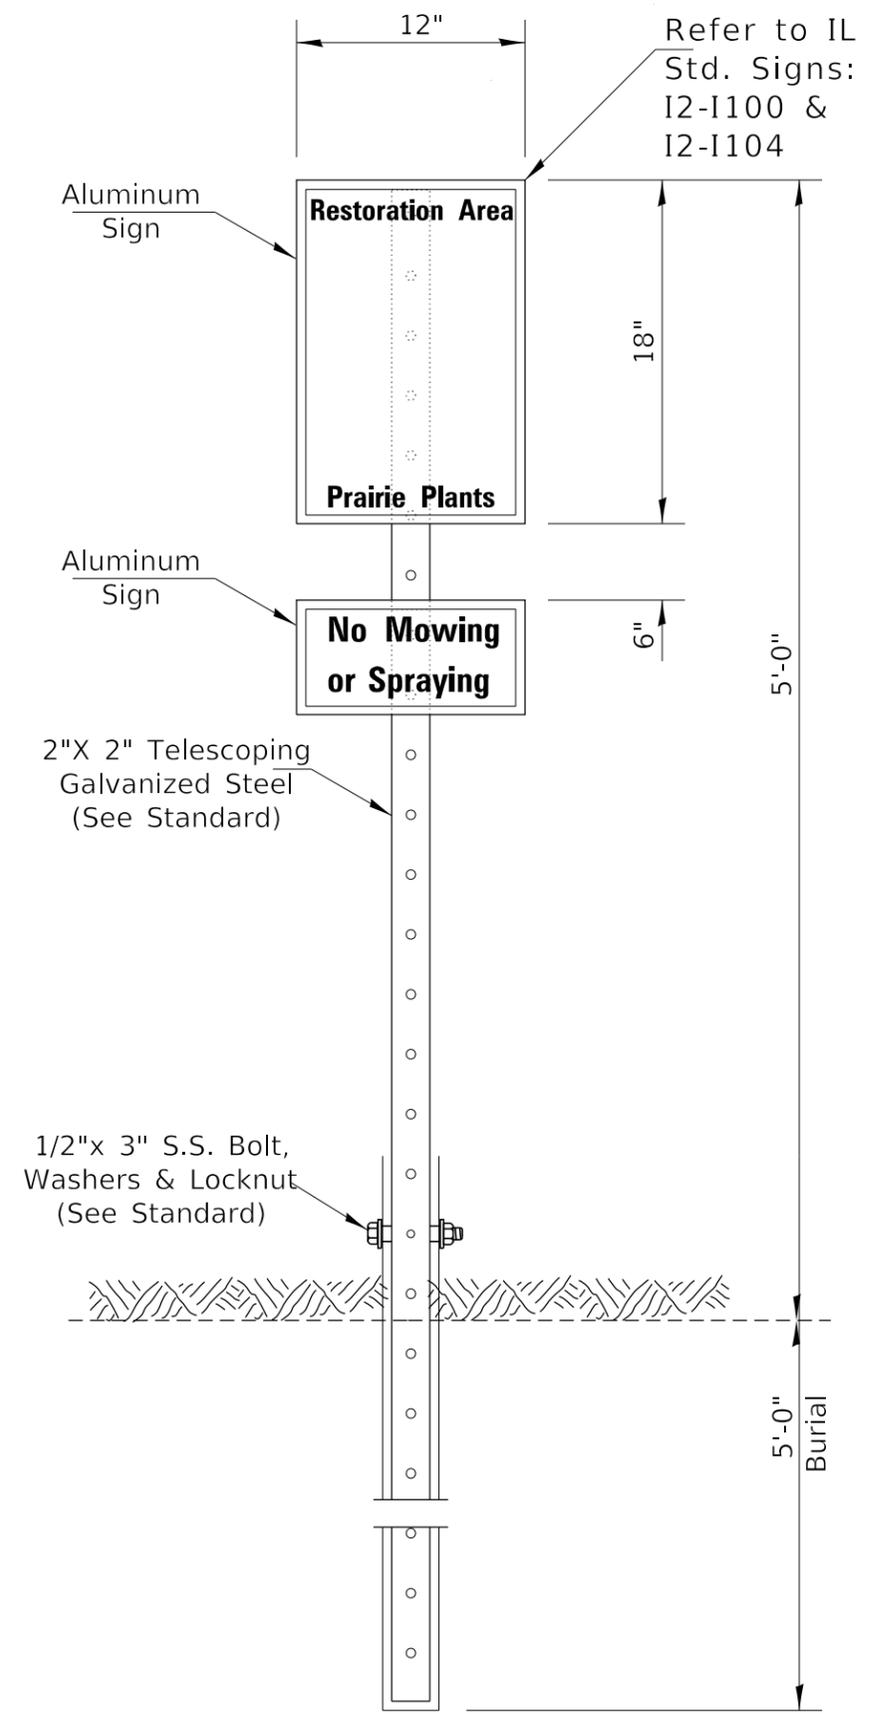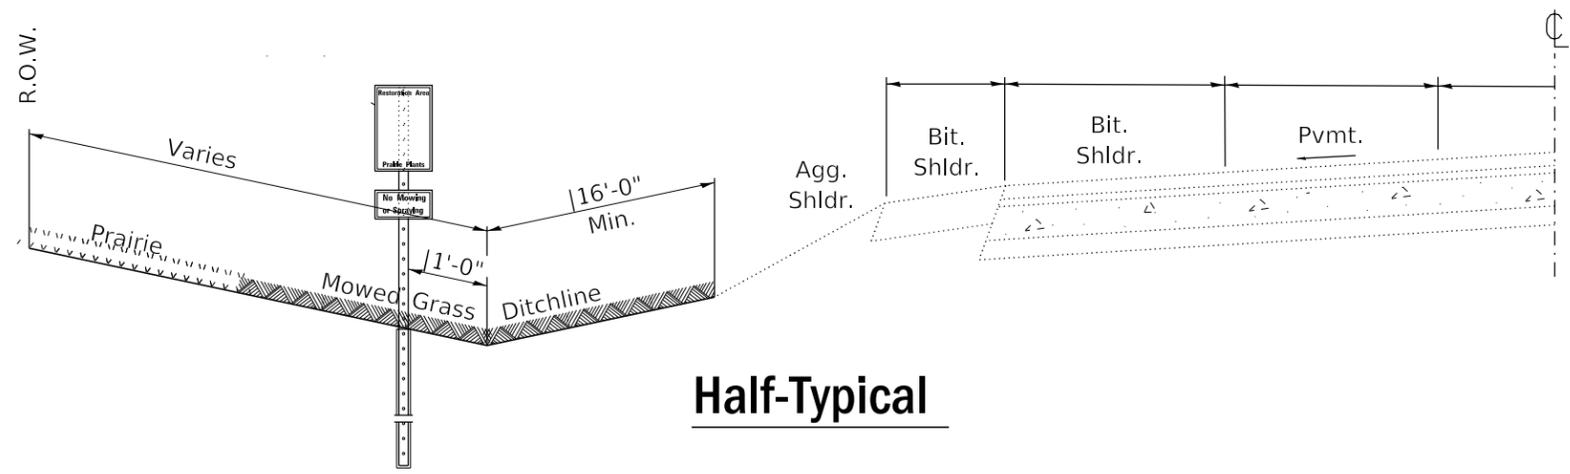

NOTES:
 Sign placement spacing shall be 500' typical unless otherwise noted.
 Submit all material samples to the Engineer for approvals prior to work beginning.

FILE NAME =	USER NAME = pletschr	DESIGNED - _____	REVISED - _____
pw:\planroom\dot\illinois\gov\PWIDOT\Documents\IDOT	Office\District 3\Projects\0366J81\CADData\0366J81-shd-details.dwg	DRAWN - _____	REVISED - _____
Default	PLOT SCALE = 100,0000' / in.	CHECKED - _____	REVISED - _____
	PLOT DATE = 3/27/2019	DATE - _____	REVISED - _____

**STATE OF ILLINOIS
 DEPARTMENT OF TRANSPORTATION**

SIGN DETAILS

SCALE: _____ SHEET 2 OF 2 SHEETS STA. _____ TO STA. _____

F.A.P. RTE.	SECTION	COUNTY	TOTAL SHEETS	SHEET NO.
332A	2019-1 POLLIN PRES & REST	IROQUOIS	9	9
CONTRACT NO. 66J81				
ILLINOIS		FED. AID PROJECT		