06-14-2024 LETTING ITEM 221

STATE OF ILLINOIS DEPARTMENT OF TRANSPORTATION

D-91-107-24

VAR 2023 VAR GRAFFITI/LITTER

соок

ILLINOIS CONTRACT NO. 62W28

FOR INDEX OF SHEETS, SEE SHEET NO. 2

0

PROPOSED HIGHWAY PLANS


ROUTE: VARIOUS

SECTION 2023 VAR GRAFFITI/LITTER

GRAFITTI CLEANING COOK COUNTY

C-91-121-24

SEE SHEETS 4 THROUGH 5 FOR LOCATION MAPS

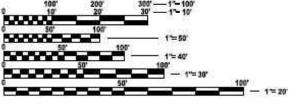

FULL SIZE PLANS HAVE BEEN PREPARED USING STANDARD ENGINEERING SCALES, REDUCED SIZED PLANS WILL NOT CONFORM TO STANDARD SCALES. IN MAKING MEASUREMENTS ON REDUCED PLANS, THE ABOVE SCALES MAY BE USED,

J.U.L.I.E.
JOINT UTILITY LOCATION INFORMATION FOR EXCAVATION
1-800-892-0123
OR 811

PROJECT ENGINEERI RODRIGO LEDEZMA (847) 705-4580 PROJECT MANAGER: J. ALAIN MIDY (847) 221-3056

CONTRACT NO. 62W28





PRINTED BY THE AUTHORITY OF THE STATE OF ILLINOIS

INDEX OF SHEETS

STATE STANDARDS

SHEET

NO. DESCRIPTION

STANDARD NO. DESCRIPTION

2 INDEX OF SHEETS, APPLICABLE STATE STANDARDS

TITLE SHEET

3 SUMMARY OF QUANTITIES, TYPICAL SECTIONS, GENERAL NOTES
4 GRAFFITI REMOVAL: I-90 (KENNEDY) RIVER ROAD TO CONGRESS

GRAFFITI REMOVAL: I-290 (EISENHOWER) MANNHEIM ROAD TO WELLS

6 GRAFFITI REMOVAL: I-55 (STEVENSON) HARLEM AVENUE TO LAKE SHORE DRIVE

7 TRAFFIC CONTROL DETAILS FOR FREEWAY SHOULDER CLOSURES AND PARTIAL RAMP CLOSURES (TC-17)


701106-02 OFF-ROAD OPERATION MULTILANE, MORE THAN 15' AWAY

701426-09 LANE CLOSURE, MULTILANE, INTERMITTENT OR MOVING OPER., FOR SPEEDS > 45 MPH


701901-09 TRAFFIC CONTROL DEVICES

USER NAME = rodrigo.ledezma	DESIGNED -	REVISED -	
	DRAWN -	REVISED -	
PLOT SCALE = 0.16666633 ' / in.	CHECKED -	REVISED -	
PLOT DATE = 5/7/2024	DATE -	REVISED -	


STATE OF ILLINOIS
DEPARTMENT OF TRANSPORTATION

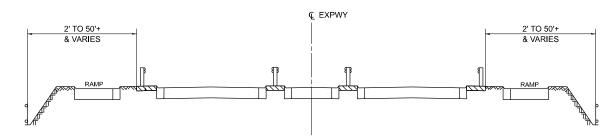


TYPICAL EXPRESSWAY CROSS-SECTION NO. 1

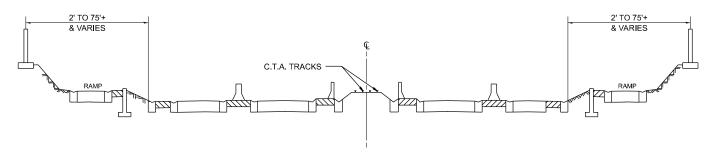


TYPICAL EXPRESSWAY CROSS-SECTION NO. 2

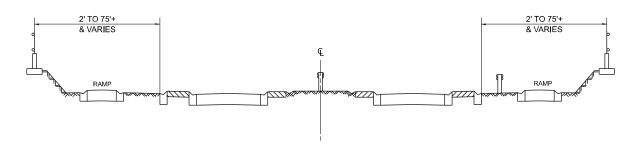

TYPICAL EXPRESSWAY CROSS-SECTION NO. 3

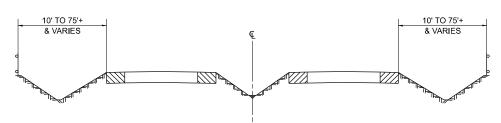

TYPICAL EXPRESSWAY CROSS-SECTION NO. 4

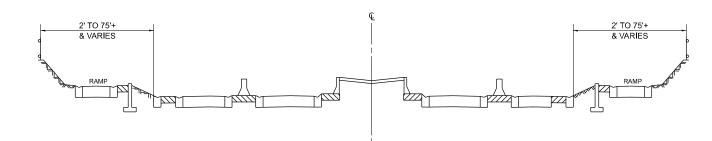

TYPICAL EXPRESSWAY CROSS-SECTION NO. 5

NOTES:

- 1. SCHEDULE MAY VARY AS DIRECTED BY THE ENGINEER.
- 2. ALL SCHEDULES OF ANTICIPATED STARTING DATES SHOWN ARE TENTATIVE AS DETERMINED BY THE DEPARTMENT'S OPERATIONAL NEEDS.
- 3. NO DAILY CONTRACTOR GRAFFITI REMOVAL WORK REQUESTS/ SCHEDULING SHALL BE AUTORIZED OR APPROVED TO START WHEN IT IS DETERMINED BY THE ENGINEER THAT WEATHER CONDITIONS WILL BE UNFAVORABLE. APPROVAL OF ALL DAILY CONTRACTOR WORK SCHEDULE REQUEST SHALL BE SOLELY DETERMINED BY THE ENGINEER AND OR PROJECT SUPERVISOR.
- 4. ALL SHOULDER CLOSURES SHALL BE IMMEDIATELY REMOVED DURING ALL ADVERSE WEATHER CONDITIONS <u>WITHOUT EXCEPTION</u>, INCLUDING BUT NOT LIMITED TO RAIN. WET ROAD SURFACE (SPRAY FROM TIRES), MIST, DRIZZLE, SLEET, SNOW, FOG AND ANY OTHER CIRCUMSTANCE DETERMINIED UNSAFE BY THE ENGINEER. THE CONTRACTOR SHALL IMPLEMENT THIS CONTRACT REQUIREMENT IMMEDIATELY WITHOUT WAITING FOR DEPARTMENT INSTRUCTIONS.
- 5. NO WORK WILL BE ALLOWED ON THE FOLLOWING DATES UNLESS IT IS CONSIDERED AN EMERGENCY, IMMEDIATE HAZARD OR ANY WORK AS DESIGNATED BY THE DEPARTMENT THAT REQUIRES FIRST PRIORITY CORRECTIVE ACTION:

EASTER HOLIDAY
MEMORIAL DAY HOLIDAY
INDEPENDENCE DAY HOLIDAY
LABOR DAY HOLIDAY
THANKSGIVING HOLIDAY
CHRISTMAS EVE / NEW YEARS HOLIDAY

6. SOME LOCATIONS MAY REQUIRE WORK TO BE PERFORMED WITHIN RAILROAD RIGTH OF WAY. THE CONTRACTOR SHALL BE RESPONSIBLE FOR THE COST OF RAILROAD FLAGGING SERVICES, PRELIMINARY ENGINEERING, CONSTRUCTION ENGINEERING, FIELD INSPECTION, OBTAINING RAILROAD PROTECTIVE LIABILITY AND PROPERTY DAMAGE LIABILITY INSURANCE IN ACCORDANCE WITH ARTICLES 107.11 AND 107.12 OF THE STANDARD SPECIFICATIONS. THIS WORK SHALL BE PAID IN ACCORDANCE WITH ARTICLE 109.04 AND 109.05 OF THE STANDARD SPECIFICATIONS. THE CONTRACTOR SHALL PAY ALL COSTS FOR REQUIRED PERMITS TO OBTAIN PERMISSION FOR RIGHT OF ENTRY ON THE RAILROAD RIGHT OF WAY. THE COSTS FOR SUCH PERMITS WILL NOT BE PAID FOR SEPARATELY BUT SHALL BE INCLUDED AS PART OF THE CONTRACT.

SUMMARY OF QUANTITIES


SCALE:


			URBAN	100 % STATE 0044	
CODE	E NO.	ITEM	UNIT	TOTAL QUANTITIES	EXPRESSWAY
X030	0062	GRAFFITI REMOVAL	SQ YD	35000	35000

USER NAME = rodrigo.ledezma	DESIGNED -	REVISED -
	DRAWN -	REVISED -
PLOT SCALE = 0.16666633 ' / in.	CHECKED -	REVISED -
PLOT DATE = 12/19/2023	DATE -	REVISED -

STATE OF ILLINOIS
DEPARTMENT OF TRANSPORTATION

EXPRESSWAY TYPICAL CROSS SECTION				F.A.* RTE.	SECTION	COUNTY	TOTAL SHEETS	SHEET NO.		
				VAR	2023 VAR GRAFFITI/LITTER	соок	7	3		
								CONTRACT	ΓNO. 62	W28
	SHEET	OF 1	SHEETS	STA.	TO STA.		ILLINOIS FED AID PROJECT			

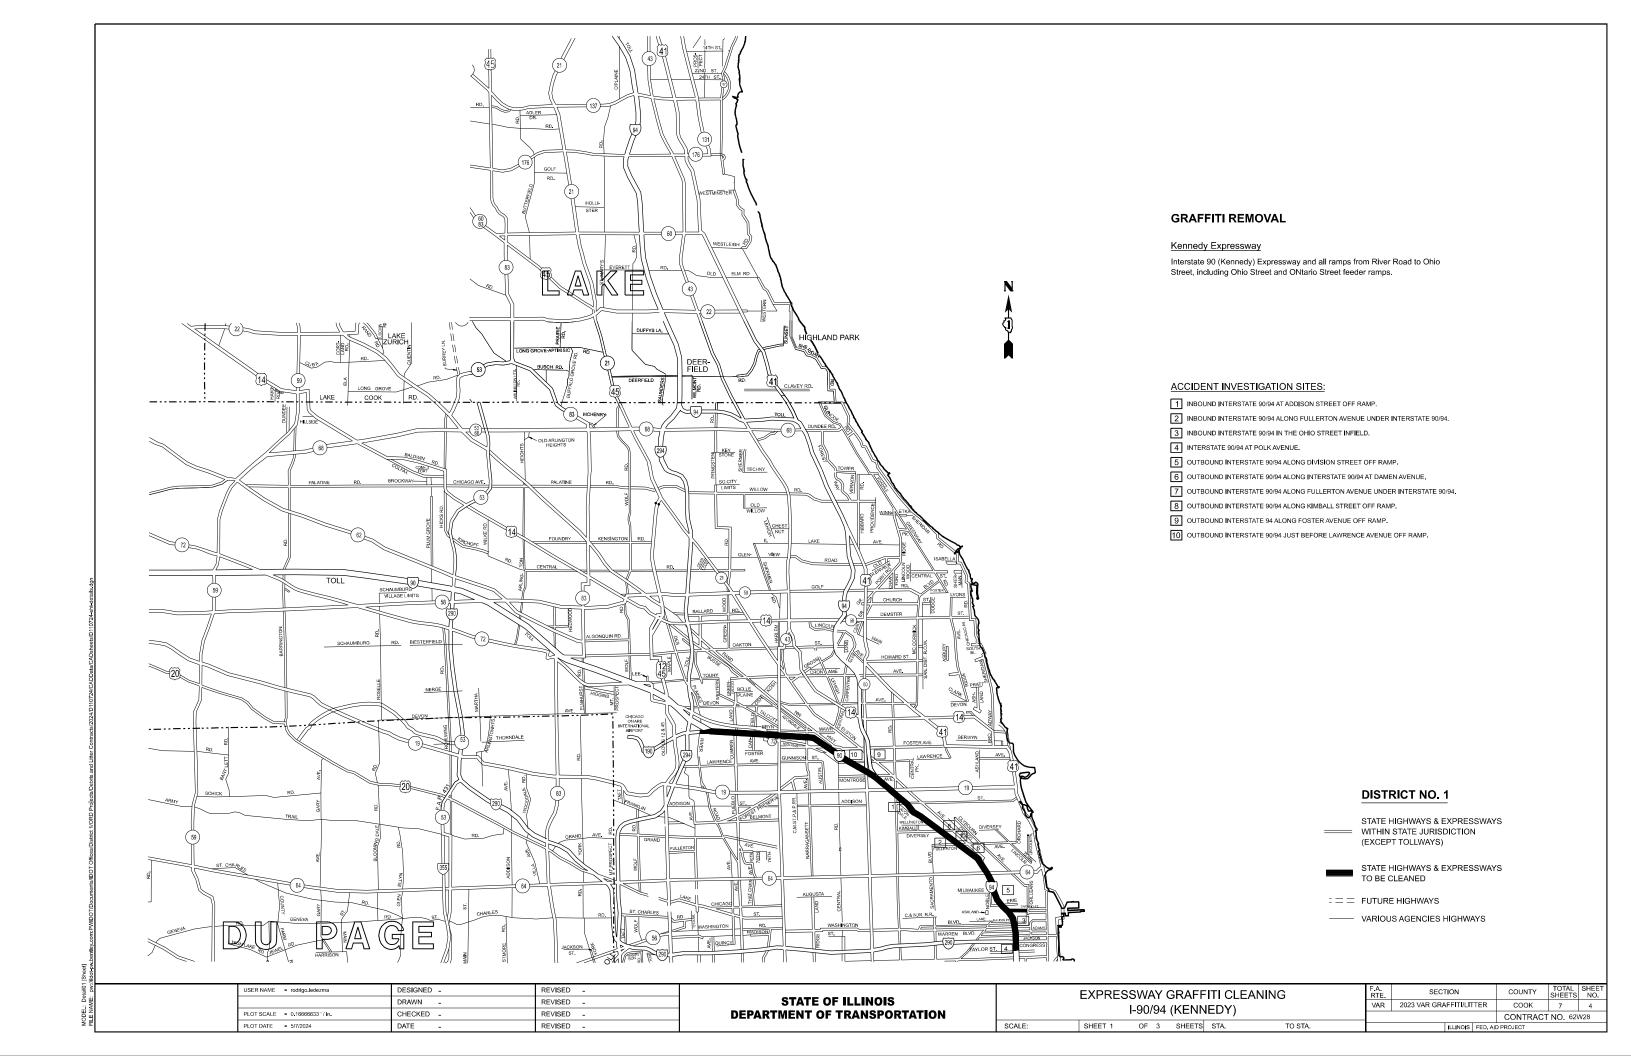

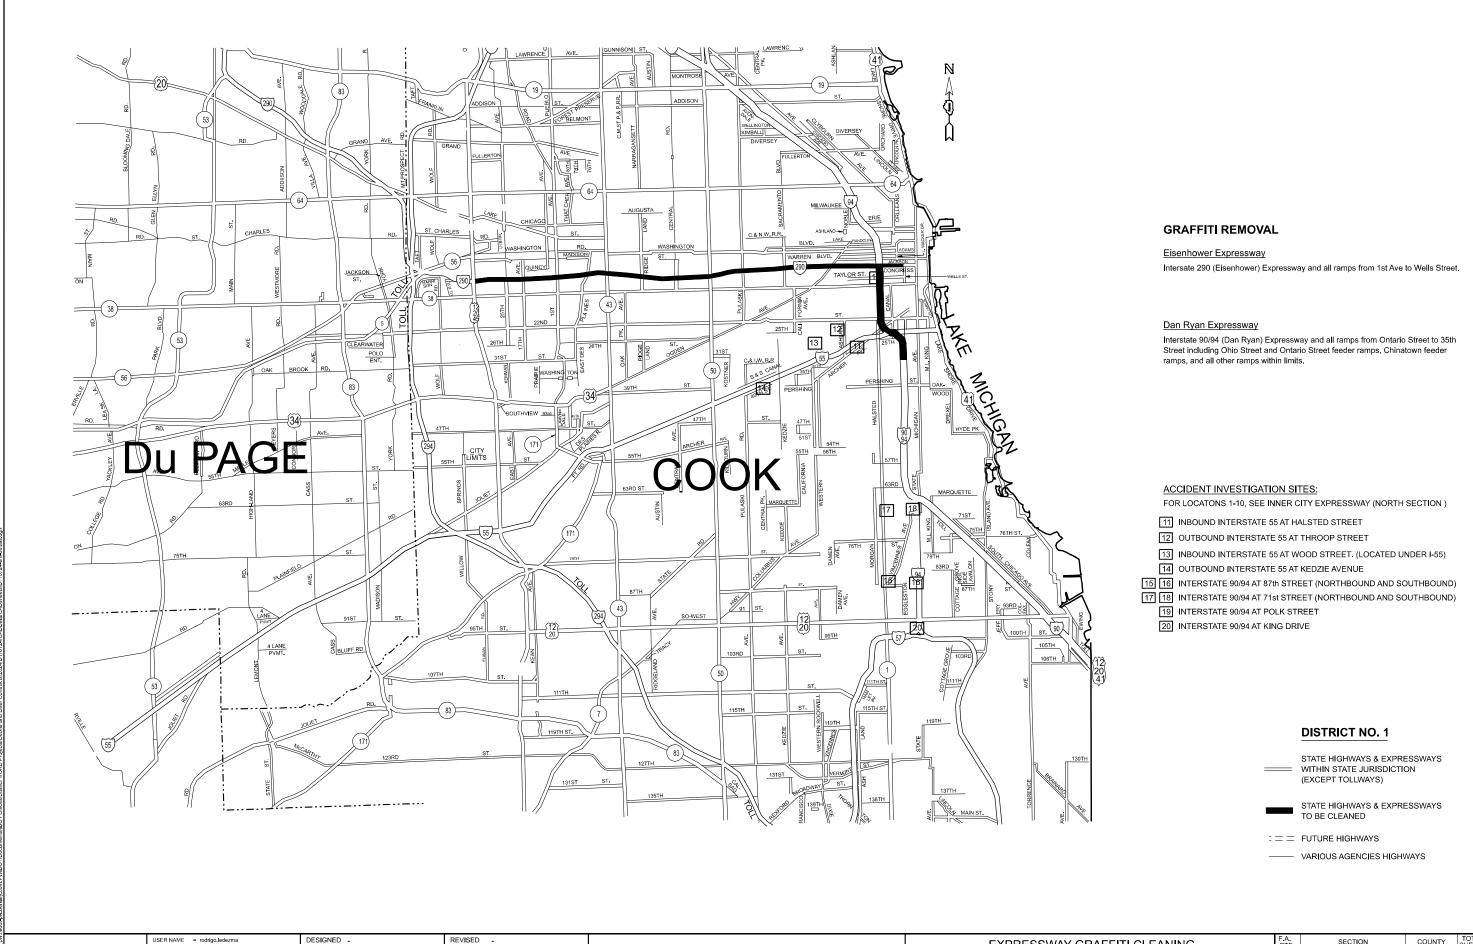

MODEL: Detail02 [Sheet]

DRAWN

DATE

PLOT DATE = 5/13/2024


CHECKED -

REVISED

REVISED

REVISED .


STATE OF ILLINOIS
DEPARTMENT OF TRANSPORTATION

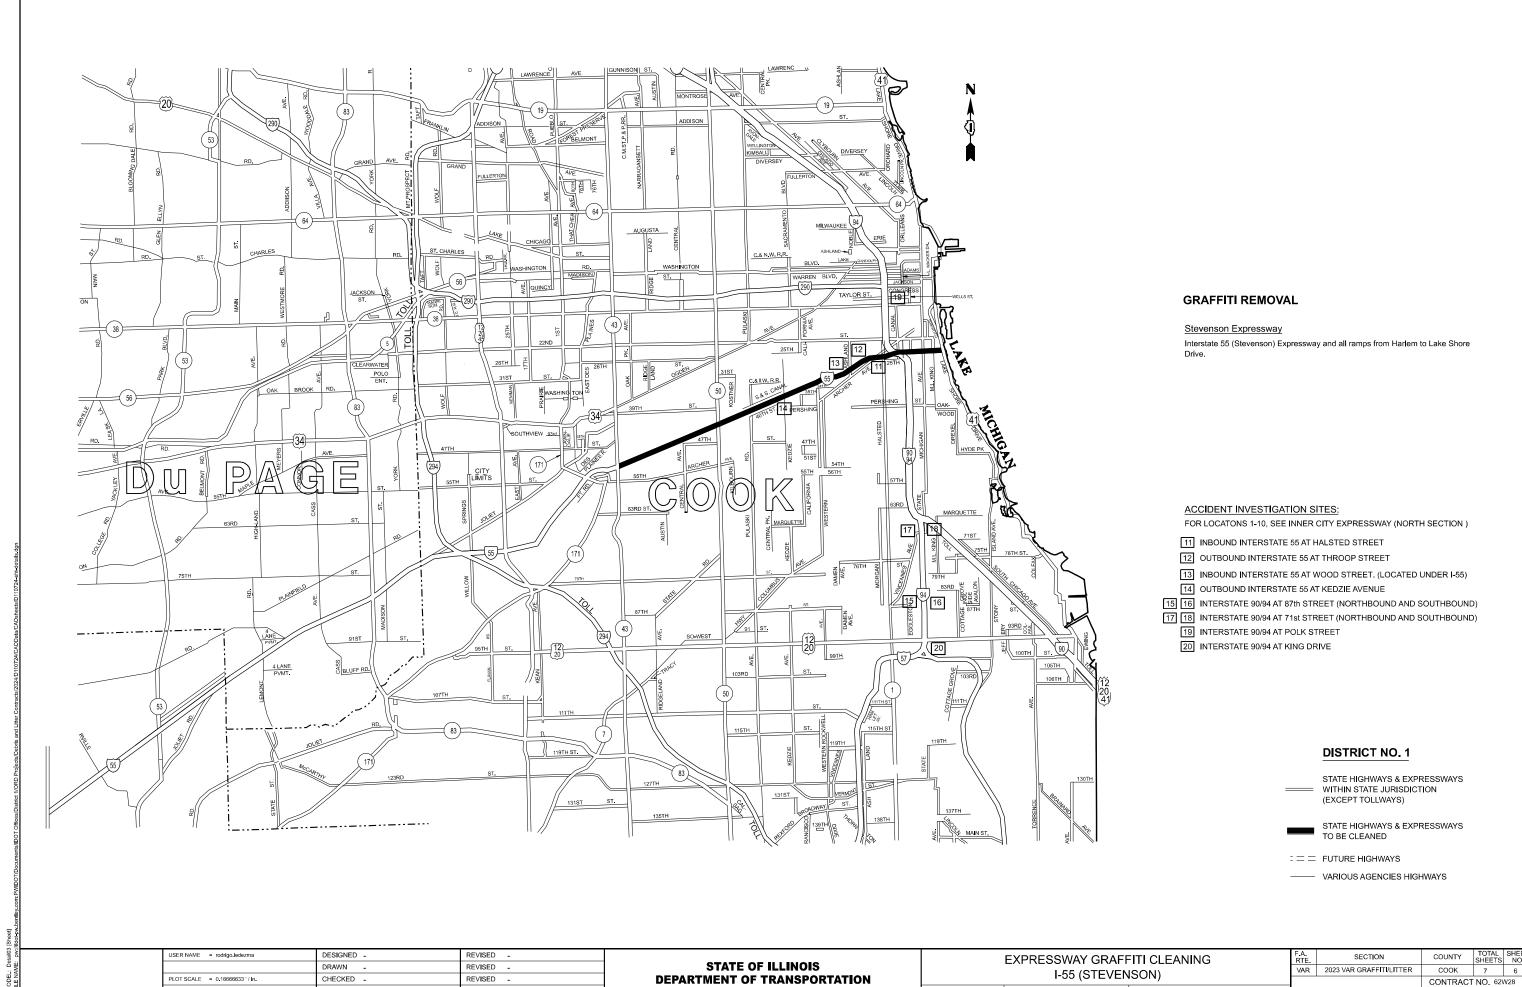

SHEET 3 OF 3 SHEETS STA.

DATE

REVISED .

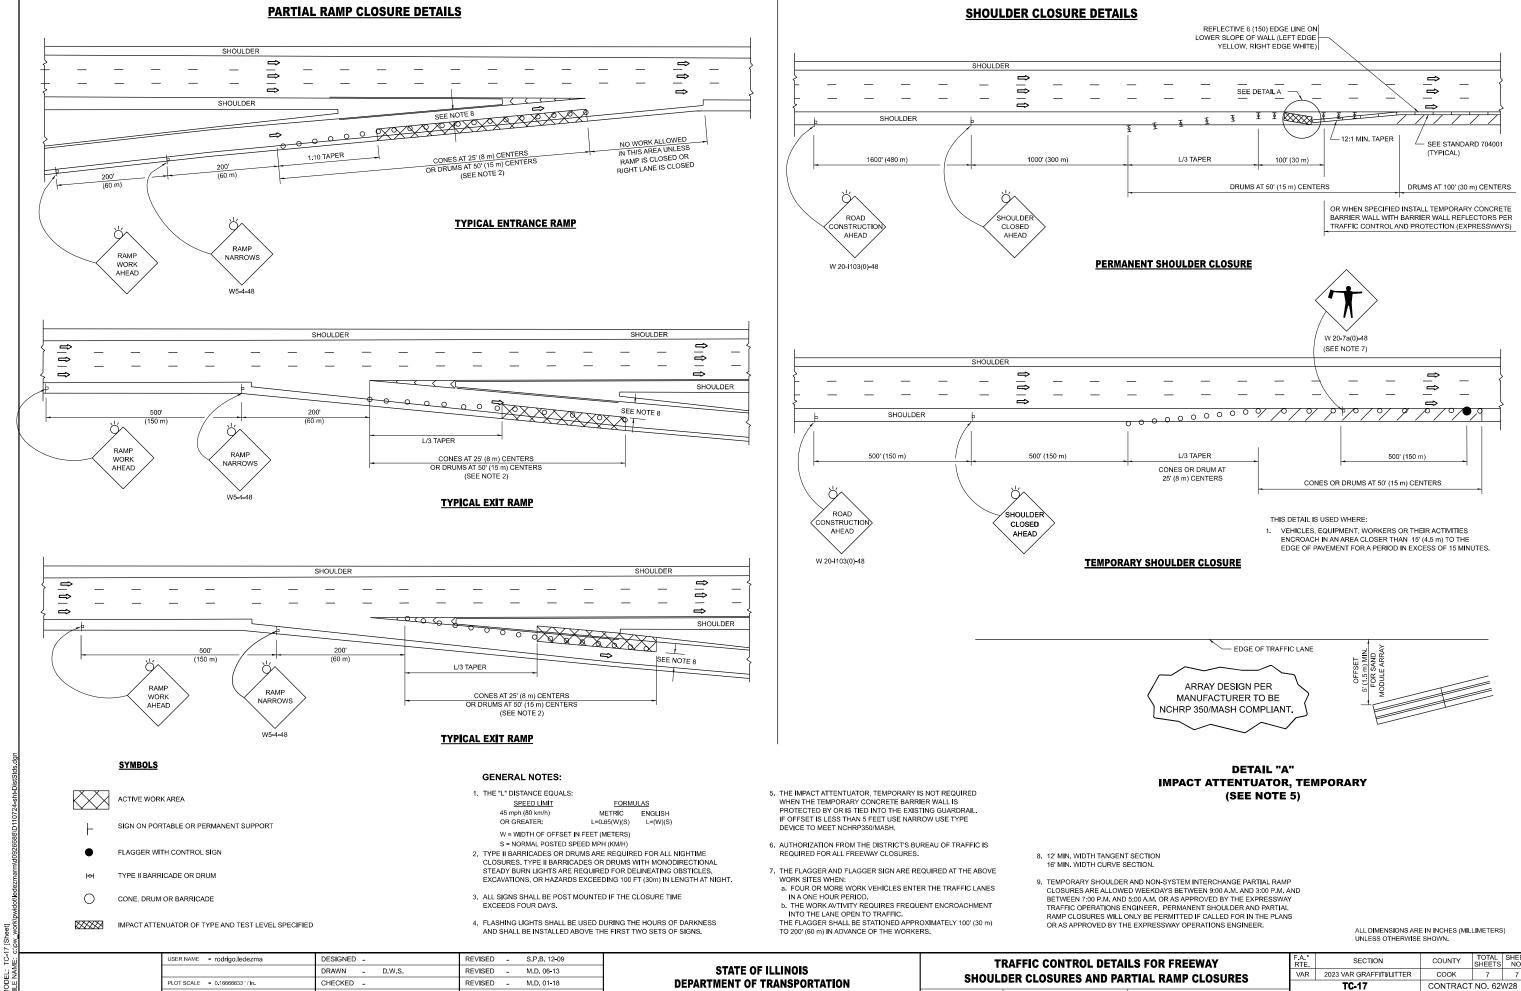

SHEET 1 OF 1 SHEETS STA.

LOT DATE = 10/31/2023

DATE

REVISED -

M.D. 10-20