


F.A. RTE.	SECTION	COUNTY	TOTAL SHEETS	SHEET NO.
	PARK ROADS	LASALLE	38	24

STA. _____ TO STA. _____
 FED. ROAD DIST. NO. _____ ILLINOIS FED. AID PROJECT
 IDNR PROJECT NO. 02-03-020

BY _____	DATE _____
APPROVED _____	DATE _____
NO. _____	AREAS CHECKED _____
NO. _____	AREAS CHECKED _____

BY _____	DATE _____
APPROVED _____	DATE _____
NO. _____	AREAS CHECKED _____
NO. _____	AREAS CHECKED _____

PLOT DATE = DATE\$
 FILE NAME = FILE\$
 PLOT SCALE = SCALE\$
 USER NAME = USER\$

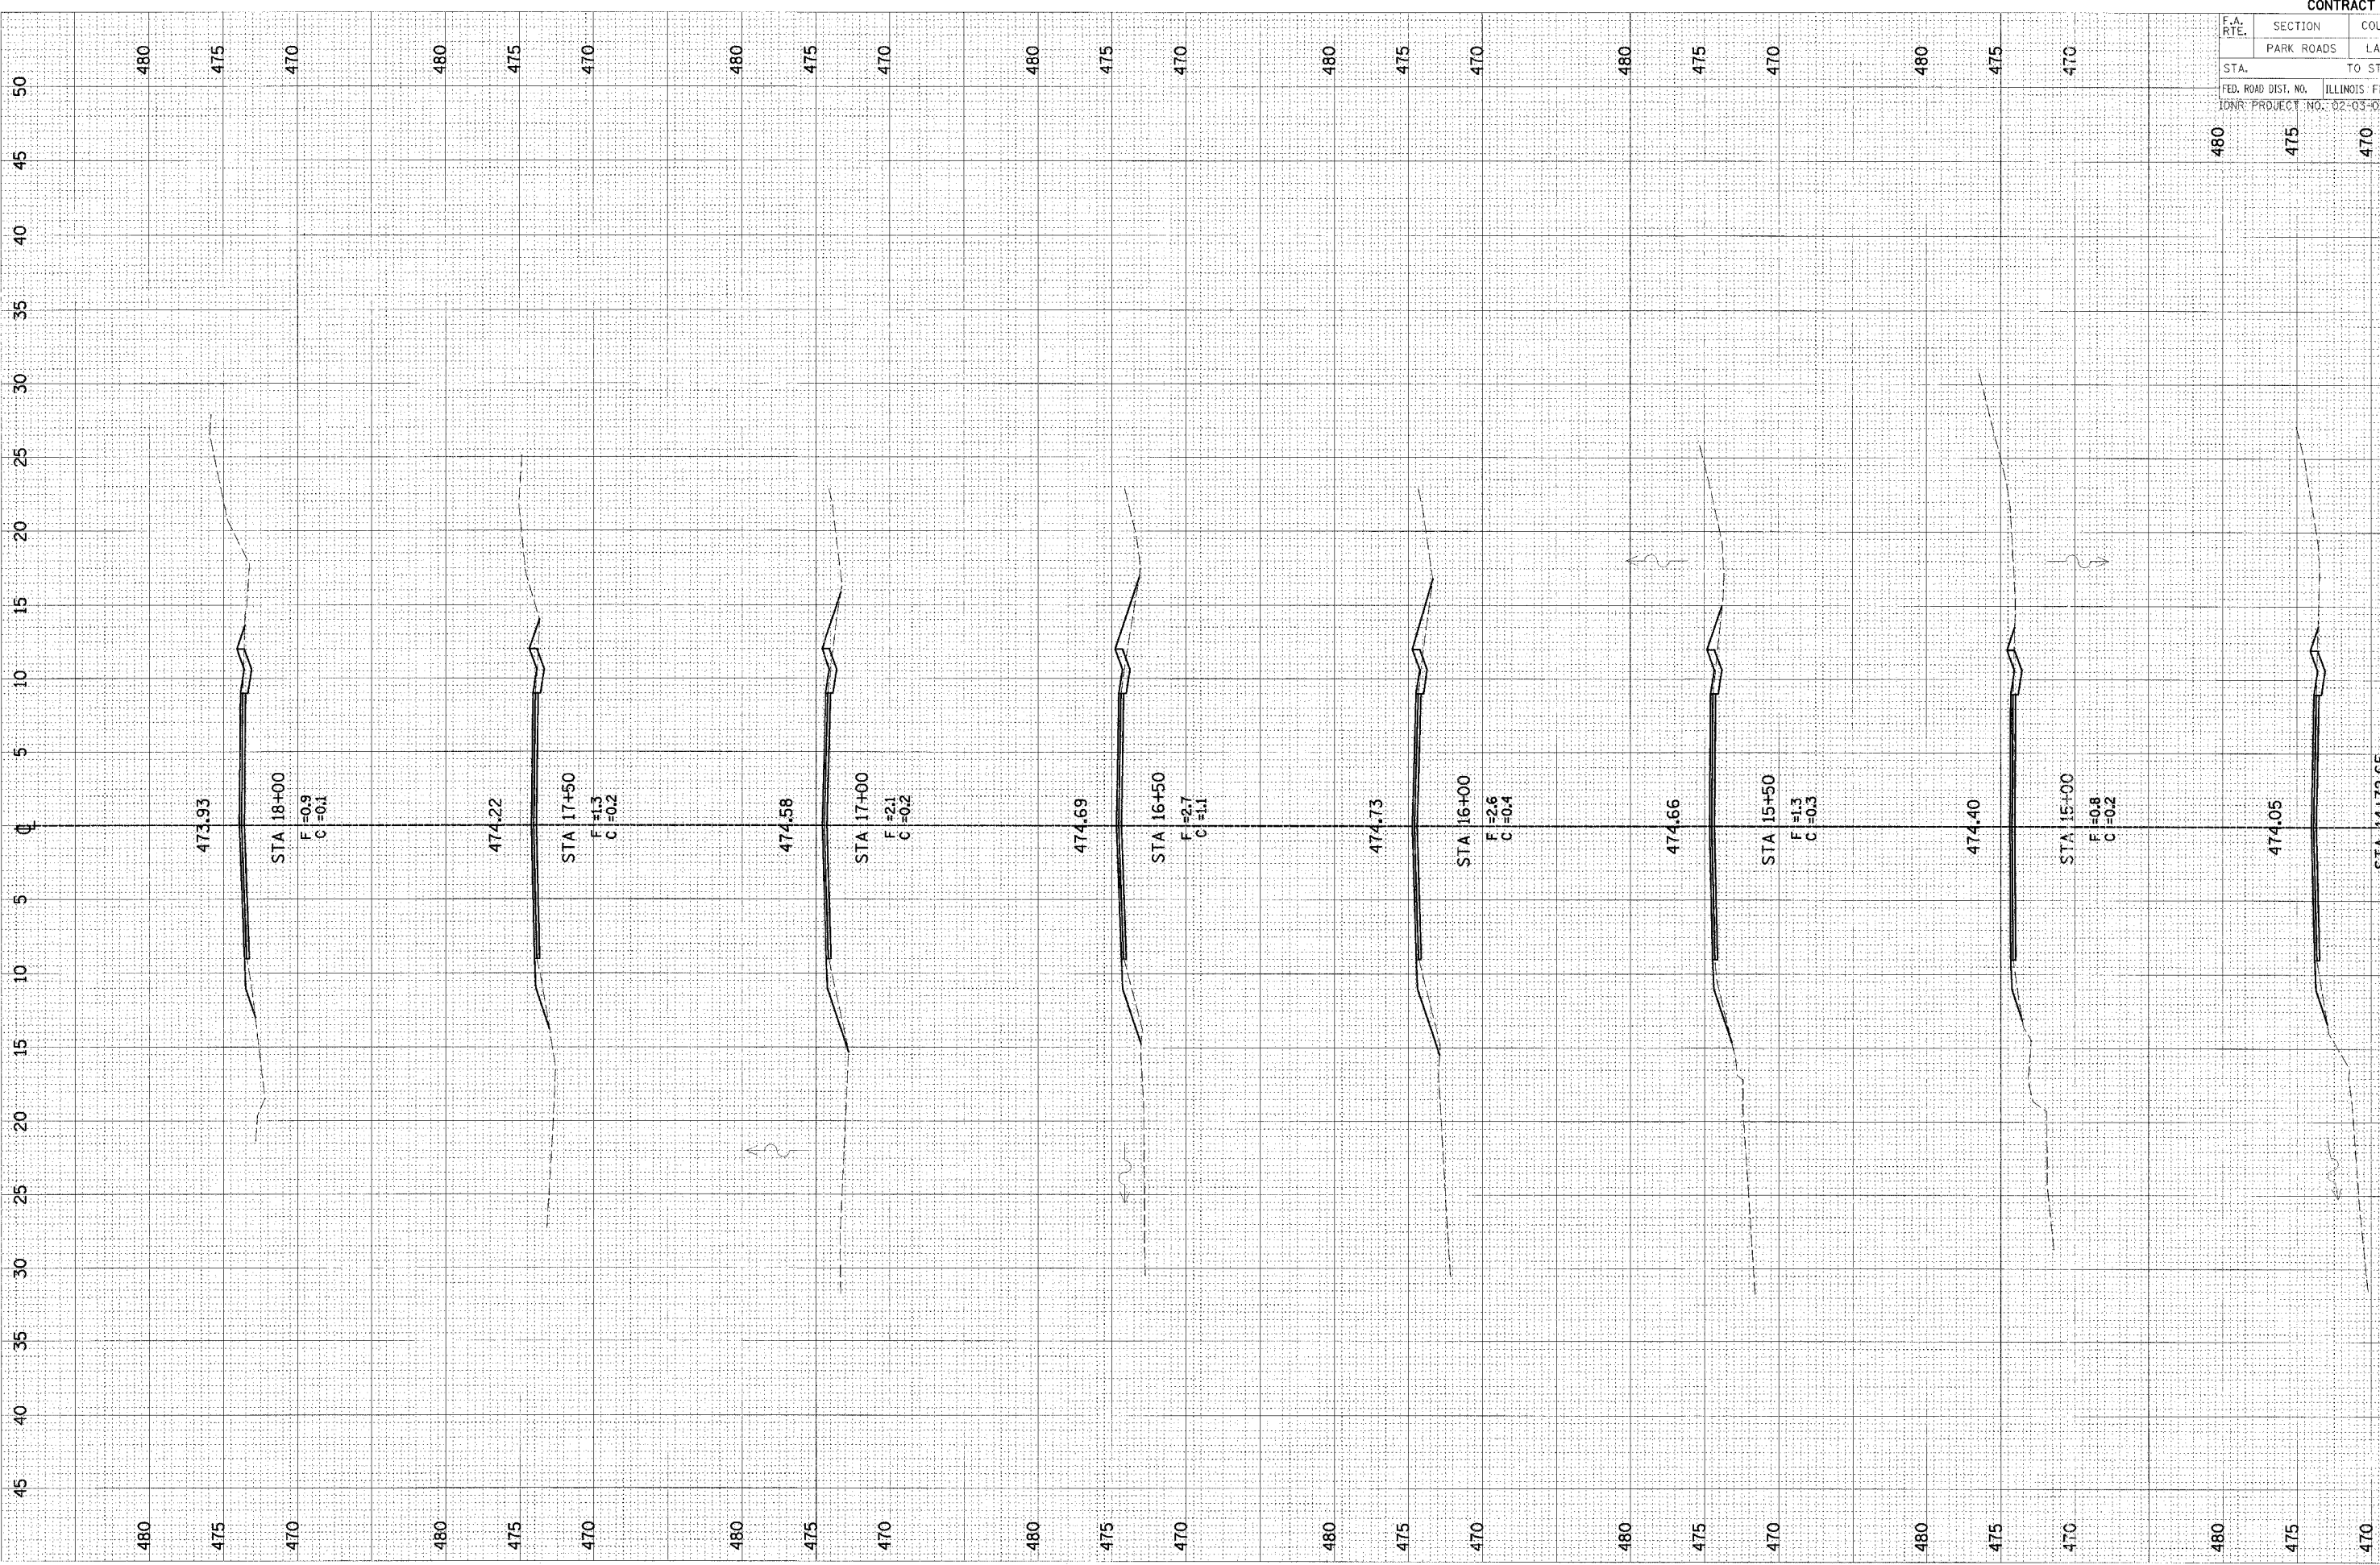

UTILITY LOCATIONS SHOWN ON THE CROSS SECTIONS ARE BASED UPON APPROXIMATE LOCATIONS SUPPLIED BY THE UTILITY COMPANY. THE CONTRACTOR SHALL VERIFY UTILITY LOCATIONS PRIOR TO CONSTRUCTION.