
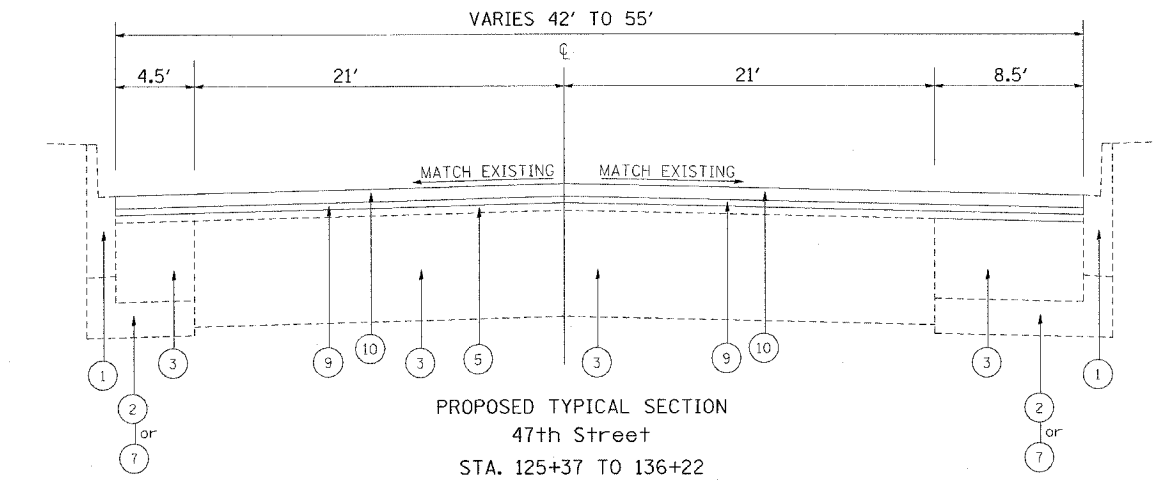
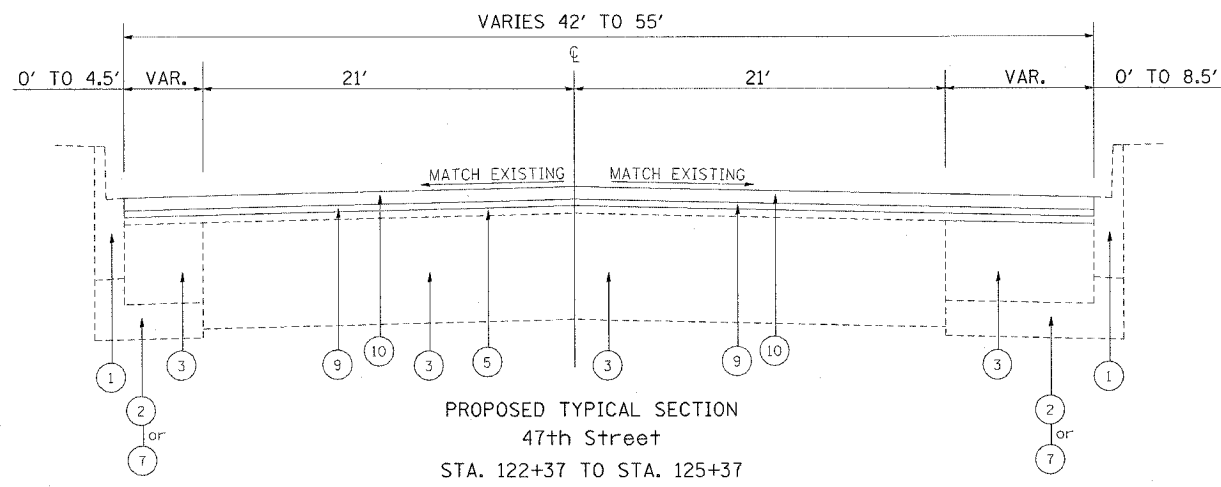
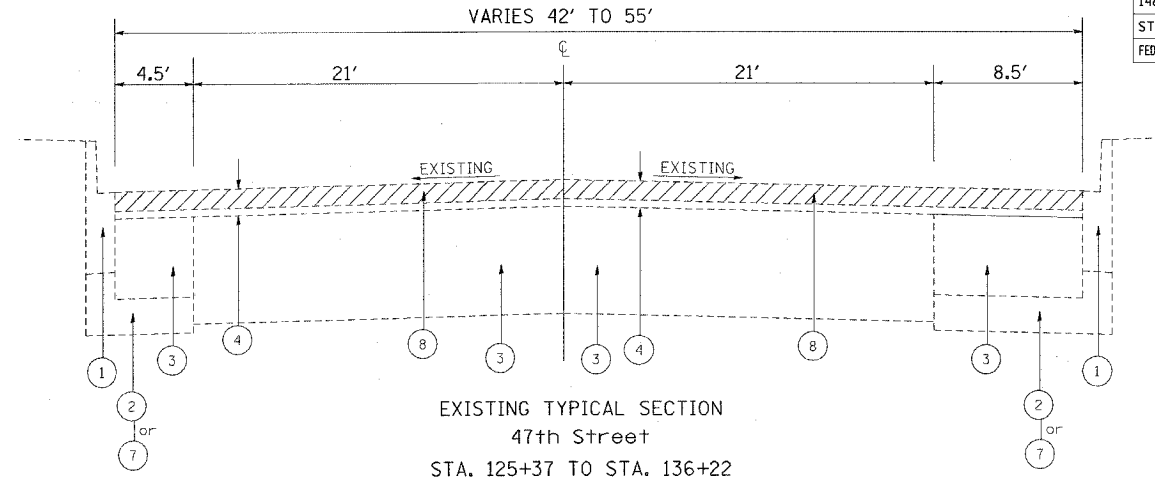


F.A. RTE.	SECTION	COUNTY	TOTAL SHEETS	SHEET NO.
1488	3212 RS-2	COOK	32	6
STA.		TO STA.		
FED. ROAD DIST. NO. 1		ILLINOIS	FED. AID PROJECT	

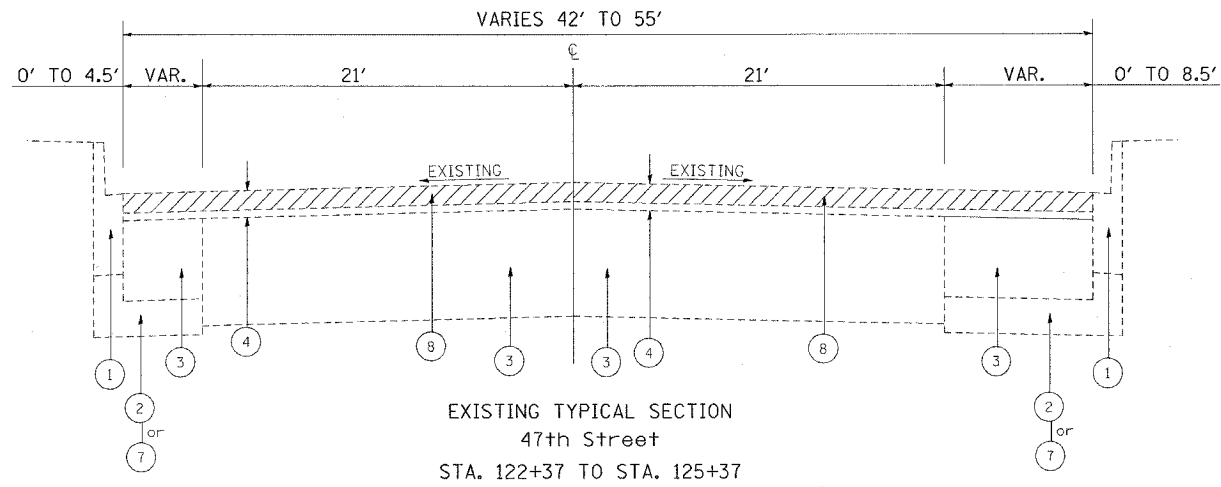

LEGEND

- 1 EXISTING COMBINATION CONCRETE CURB AND GUTTER, TYPE B6.12 (MODIFIED)
- 2 EXISTING SUB-BASE GRANULAR MATERIAL, TYPE B (4")
- 3 EXISTING PC CONC. BASE COURSE VARIES 7 1/2" TO 9 1/2" ±
- 4 EXISTING HOT-MIX ASPHALT OVERLAY VARIES 4 1/2" TO 10" ±
- 5 EXISTING HOT-MIX ASPHALT OVERLAY AFTER MILLING
- 6 EXISTING P.C. CONCRETE BARRIER MEDIAN

- 7 EXISTING SUB-BASE GRAN MATERIAL, TYPE B (6")
- 8 PROPOSED HOT-MIX ASPHALT SURFACE REMOVAL, 2 1/4"
- 9 PROPOSED POLYMERIZED LEVELING BINDER (MACHINE METHOD), IL-4.75, N50, 3/4"
- 10 PROPOSED HOT-MIX ASPHALT SURFACE COURSE, MIX "D", N70, 1 1/2"

PLOT DATE = 3/26/2007  
 FILE NAME = c:\projects\1106796\design\as.dgn  
 PLOT SCALE = 2500/8000 = 1/4" = 1'-0"  
 USER NAME = gbruce

REVISIONS	
NAME	DATE

ILLINOIS DEPARTMENT OF TRANSPORTATION

47TH STREET  
EXISTING AND PROPOSED  
TYPICAL CROSS SECTIONS

SCALE: N.T.S.  
DATE

DRAWN BY  
CHECKED BY