


SECTION	COUNTY	TOTAL SHEETS	SHEET NO.
3212 RS-2	COOK		183
STA.		TO STA.	
FED. ROAD DIST NO. 7		ILLINOIS	
		FED. AID PROJECT	

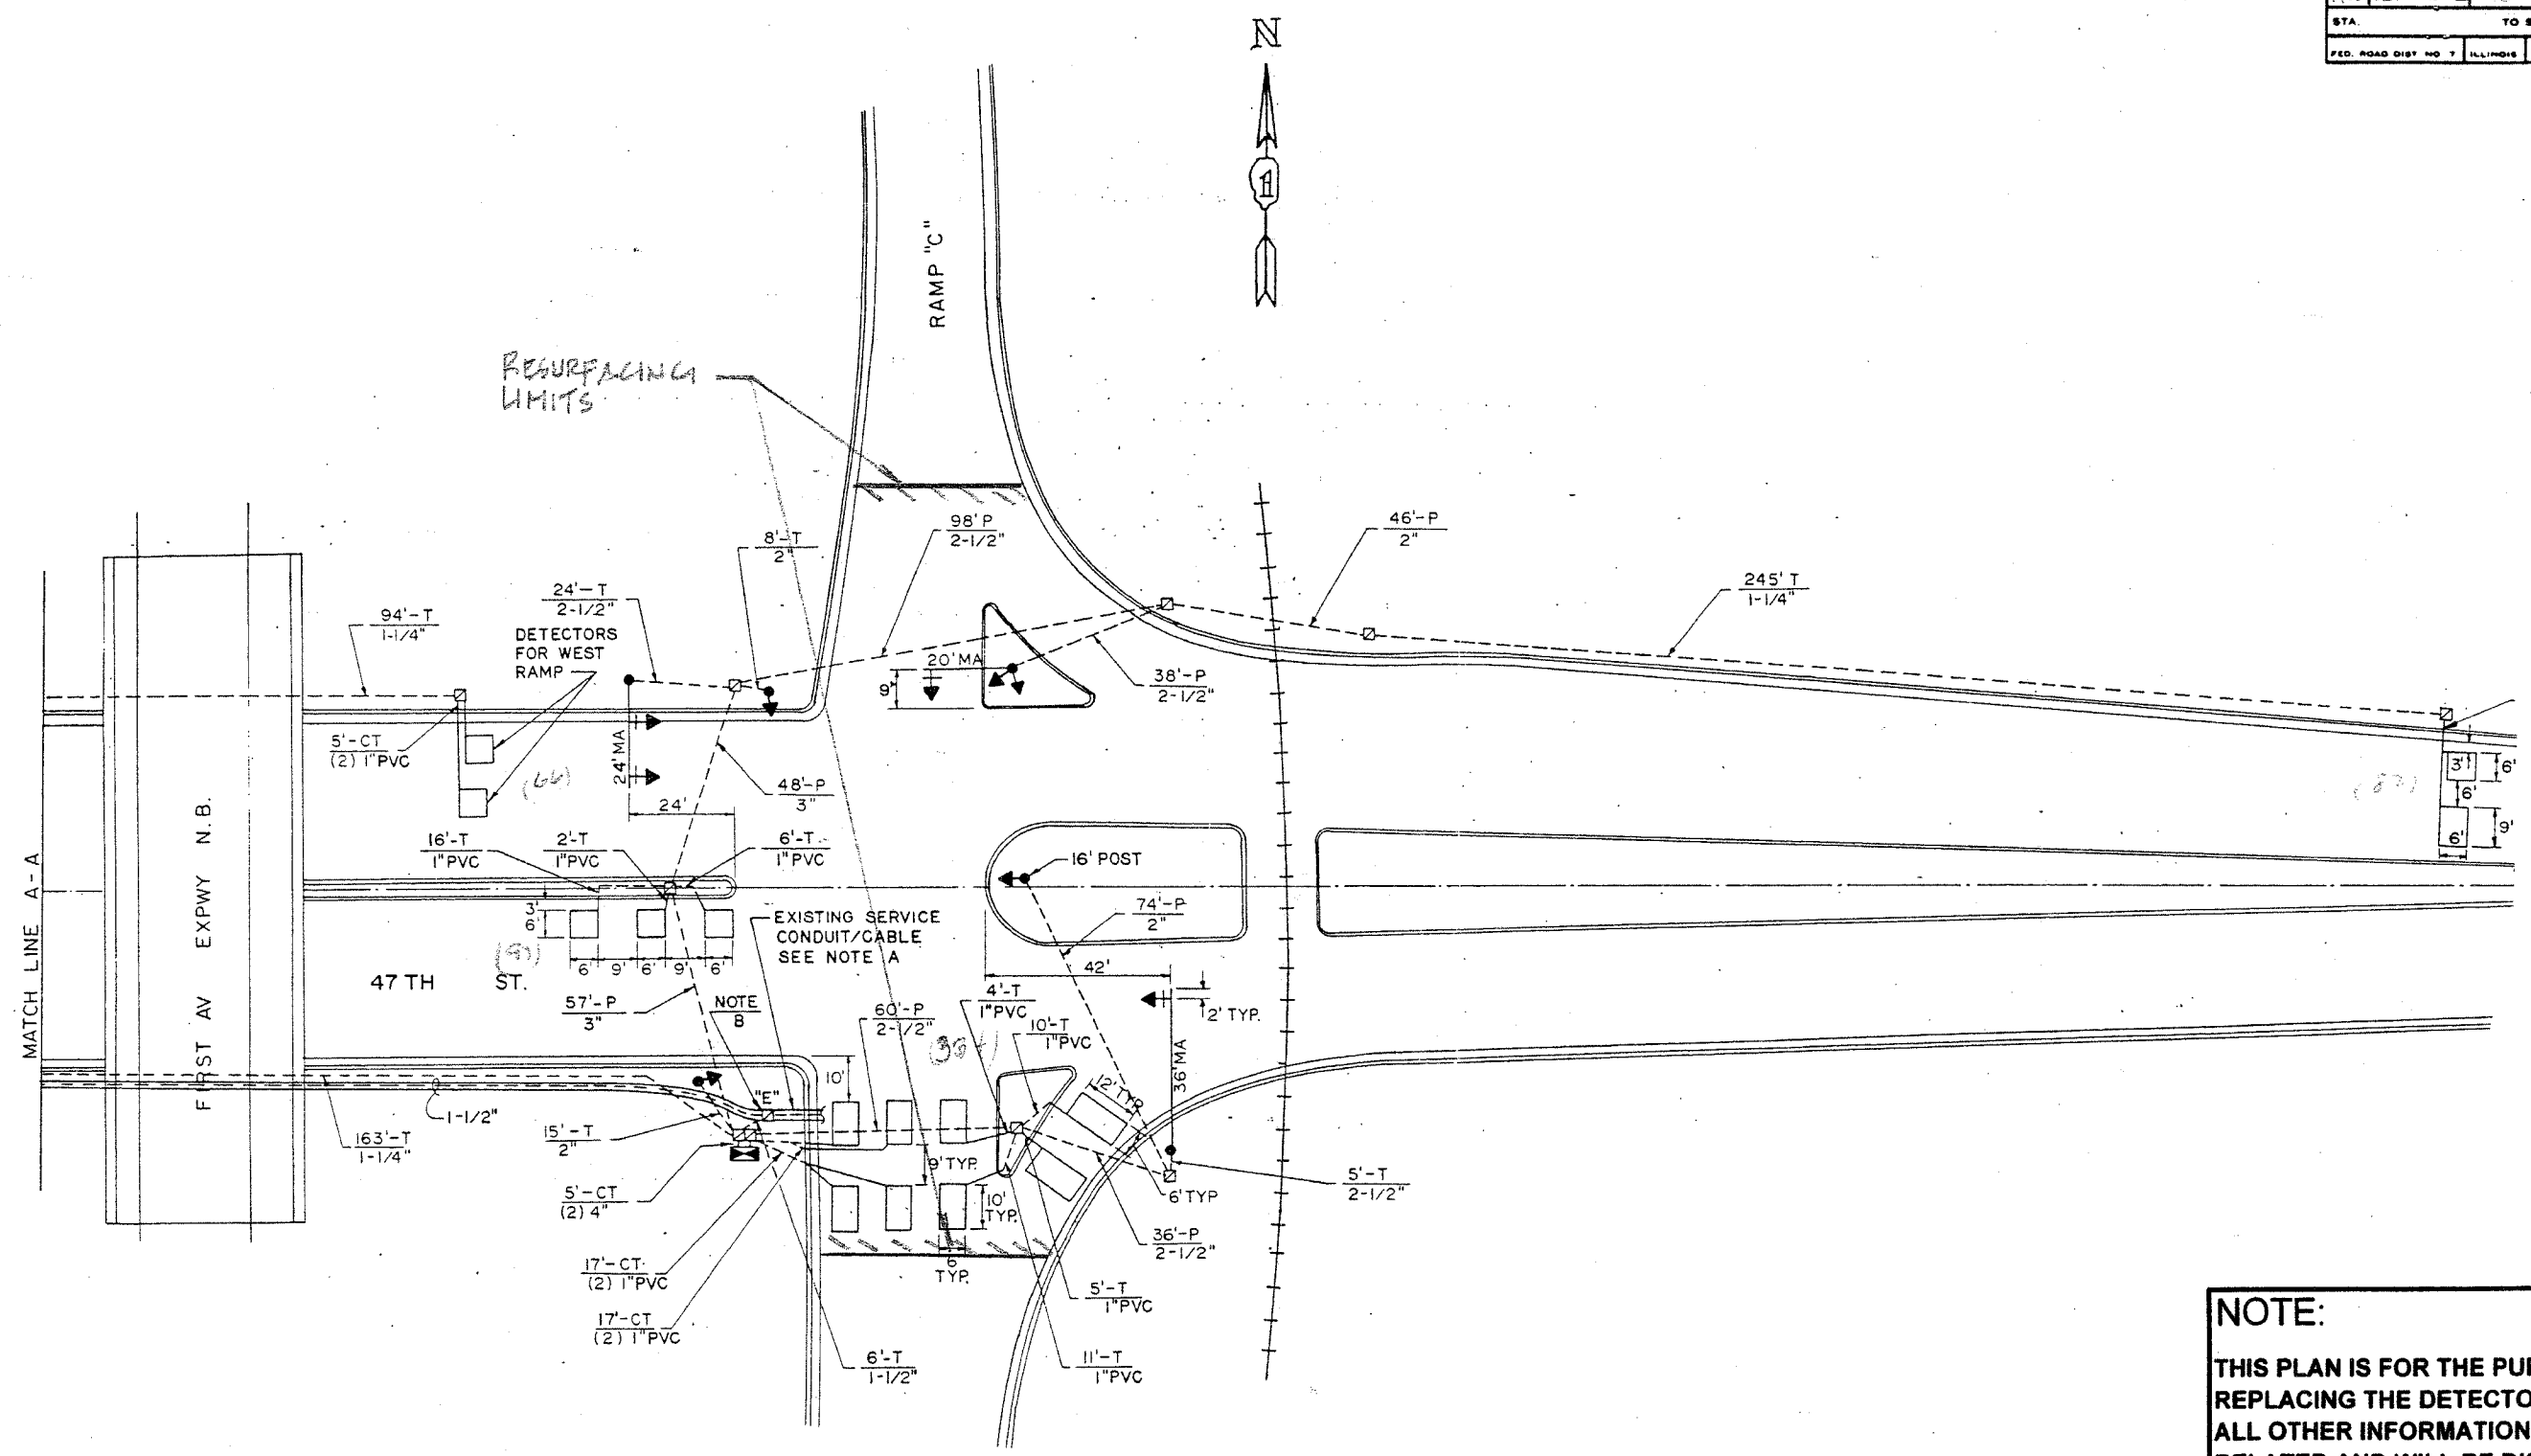

**NOTE:**  
 THIS PLAN IS FOR THE PURPOSE OF REPLACING THE DETECTOR LOOPS ONLY. ALL OTHER INFORMATION SHOWN IS NOT RELATED AND WILL BE DISREGARDED.

**REPLACE ALL DETECTOR LOOPS AS SHOWN**  
 (WITHIN THE RESURFACING LIMITS)

CODE NO.	QUANTITY	UNIT	ITEM
86600600	<del>77</del> 82	Foot	Detector Loop Replacement

REVISIONS	
NAME	DATE

ILLINOIS DEPARTMENT OF TRANSPORTATION  
**DETECTOR LOOP REPLACEMENT**

47TH ST. @ ILL. 171 (E. RAMP)

SCALE: NONE  
 DATE: MAR 2007

DRAWN BY: JHE.  
 DESIGNED BY: JHE.  
 CHECKED BY: DAD.